


**PROPOSED PROJECT
ADM 18-0225**



ZONING

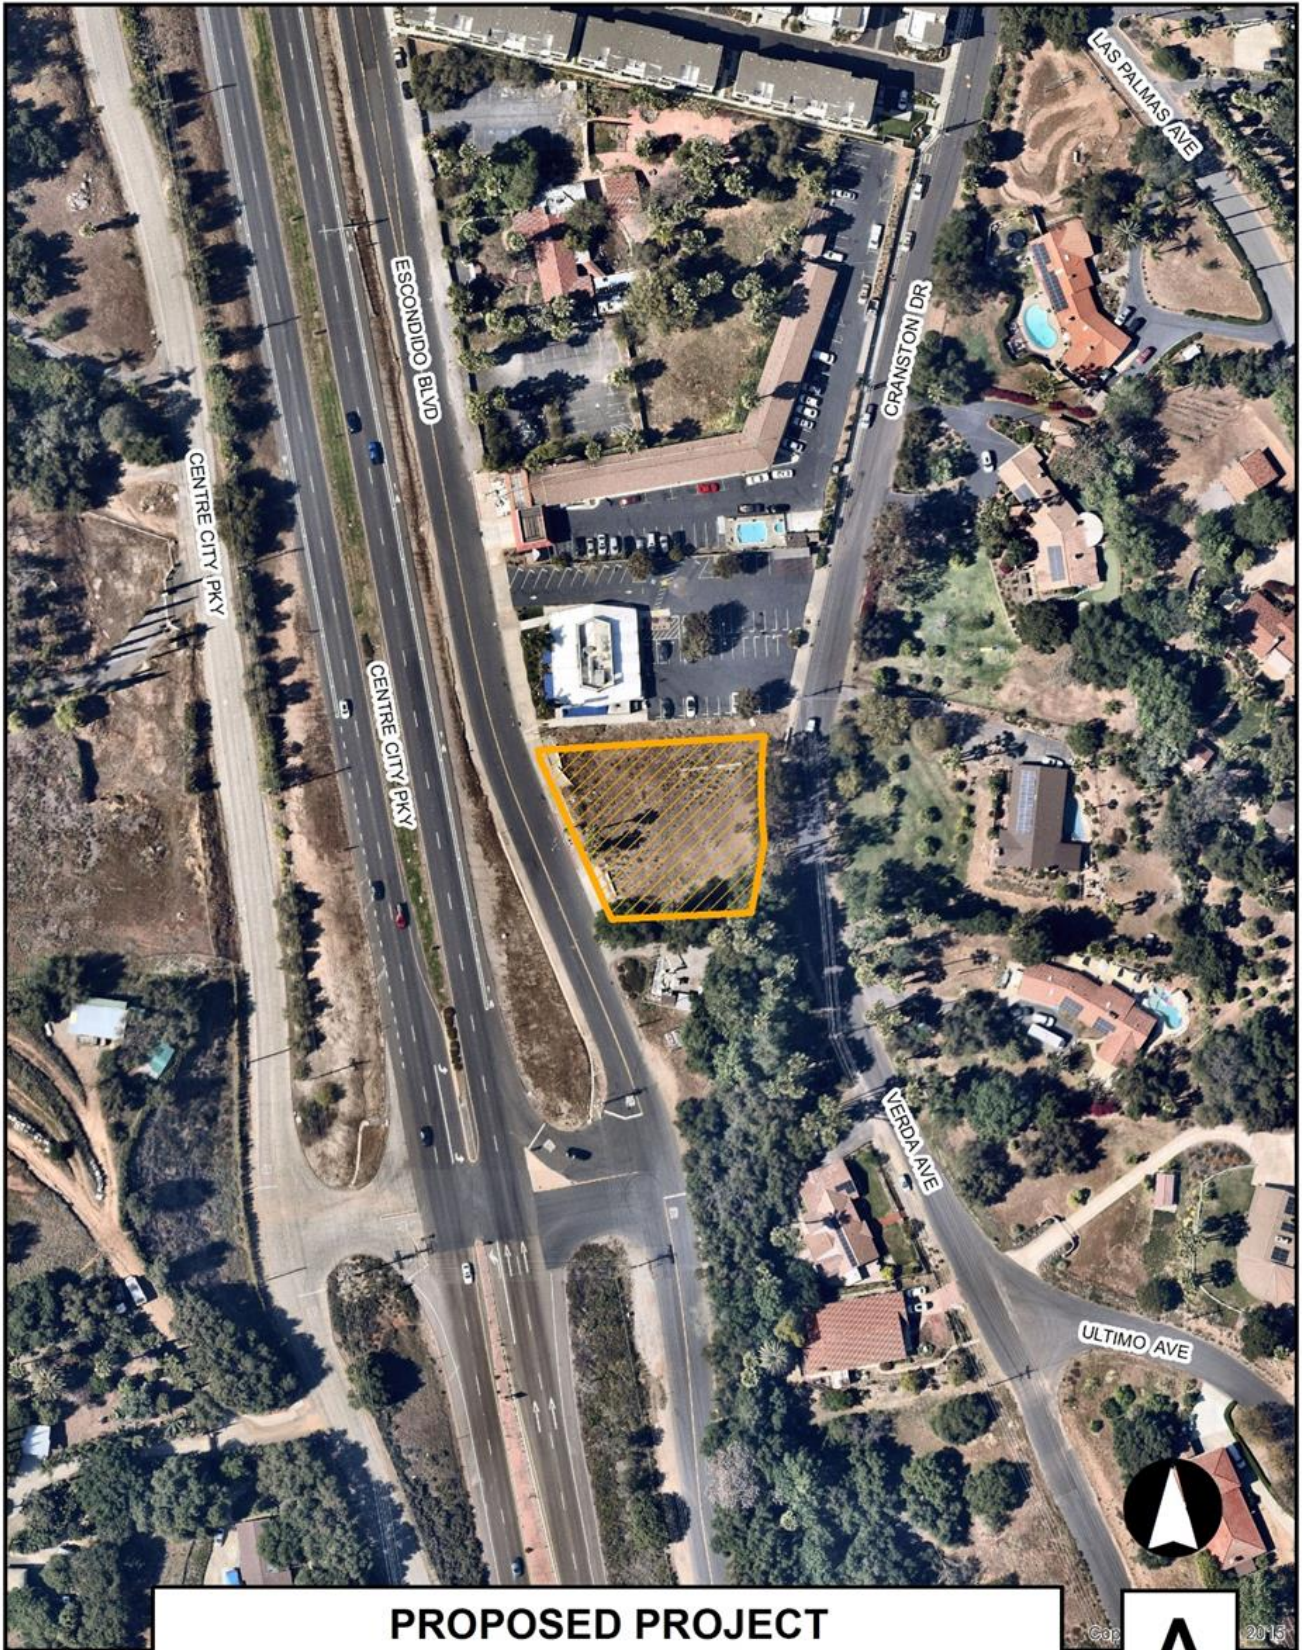

**PROPOSED PROJECT
ADM 18-0225**

A

AERIAL

© 2015