



TAX PARCEL ID #:
33-18-26-0002-000-00800
33-18-26-0002-000-02900

ALT ID #:
1743320
1407940

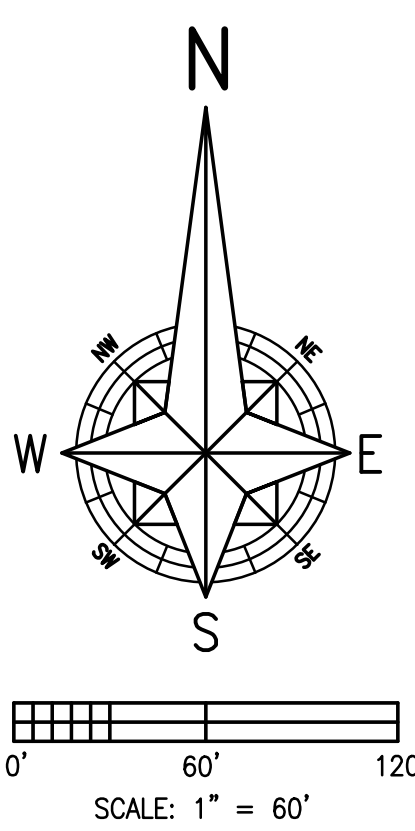


EXHIBIT B

DATE: NOVEMBER 12, 2025	SCALE: 1" = 60'	DESIGNED: THS	DRAWN: MDS	CHECKED BY: THS	JOB NO.: 25085	EMAIL: tomskelton468@gmail.com
REVISIONS						
DATE	REVISIONS	CHECKED				
AMERICAN CIVIL ENGINEERING CO. 207 N. MOSS ROAD, SUITE 211 WINTER SPRINGS, FLORIDA 32708 (407) 527-0000 CERTIFICATE OF AUTHORIZATION NO.: 00009720						
CONCEPTUAL DEVELOPMENT PLAN GRAND ISLAND CROSSING RESIDENTIAL SUBDIVISION EUSTIS, FLORIDA						
THOMAS H. SKELTON, PE REGISTRATION NO. 42752						
SHEET: 61						