



Playpalette: Malibu

1/18/23
Intellectual property of GameTime, a PlayCore Company. The site shown in rendering is an interpretation and may not reflect exact site conditions.

Seleen Neighborhood Park

City of Eustis, 2023



Playpalette: Malibu

1/18/23
Intellectual property of GameTime, a PlayCore Company. The site shown in rendering is an interpretation and may not reflect exact site conditions.

Seleen Neighborhood Park

City of Eustis, 2023



Playpalette: Malibu

1/18/23
Intellectual property of GameTime, a PlayCore Company. The site shown in rendering is an interpretation and may not reflect exact site conditions.

Seleen Neighborhood Park

City of Eustis, 2023



Playpalette: Malibu

1/18/23

Intellectual property of GameTime, a PlayCore Company. The site shown in rendering is an interpretation and may not reflect exact site conditions.

Seleen Neighborhood Park


City of Eustis, 2023



www.gametime.com



www.playdrp.com

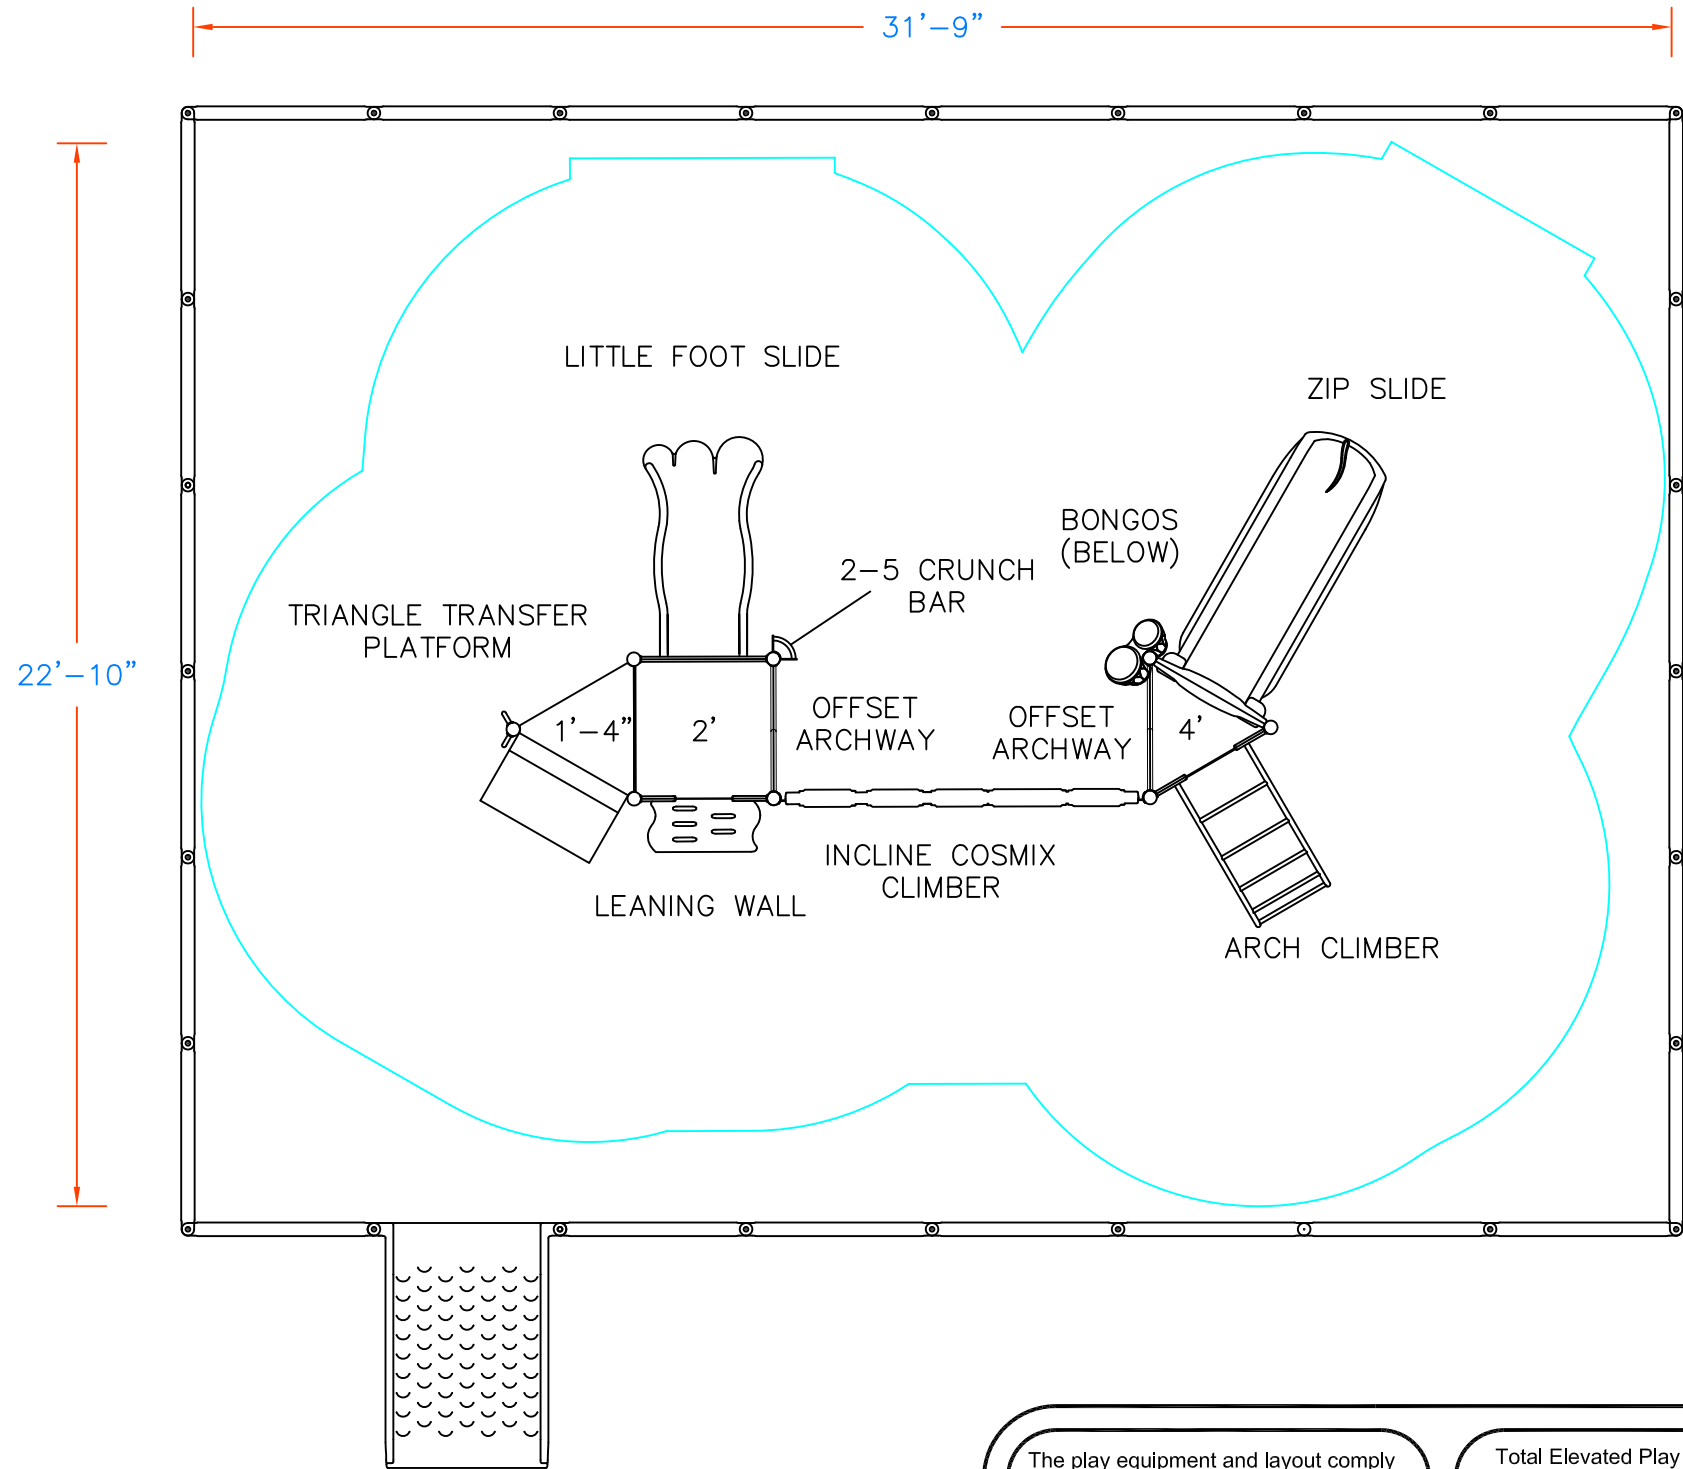

The play equipment and layout comply with the applicable Department of Justice 2010 ADA Standards for Accessible Design. Also the play equipment design and connections have been reviewed and are compliant with ASTM F1487-11.

Total Elevated Play Components	6		
Total Elevated Play Components Accessible By Ramp	-	Required	-
Total Elevated Components Accessible By Transfer	3	Required	3
Total Accessible Ground Level Components Shown	2	Required	2
Total Different Types Of Ground Level Components	2	Required	2

GameTime
A PLAYCORE Company
150 PlayCore Drive SE
Fort Payne, AL 35967
www.gametime.com



Seleen Neighborhood Park
City of Eustis
2023

Representative
DRP

This play
equipment is
recommended
for children ages
2-5 OR 5-12

Minimum Area Required:
See drawing
Scale: **NTS**
This drawing can be
scaled only when in
an 8 1/2" x 11" format

Owner/operator shall install and maintain
protective surfacing within the use zone (U.S.)
or protective surfacing zone (Canada) of all
play equipment to comply with ASTM F1292,
F1951, F2075, F2223, F2479, and F1487
(U.S.) or CAN/CSA Z614 (Canada).

Drawn By:
GW

Date:
1/17/2023

Drawing Name:
Seleen Neighborhood Park out 2



GameTime
c/o Dominica Recreation Products, Inc.
P.O. Box 520700
Longwood, FL 32752-0700
800-432-0162 * 407-331-0101
Fax: 407-331-4720
www.playdrp.com

01/17/2023
Quote #
103066-01-04

Seleen Neighborhood Park ~ 2023

City of Eustis
Attn: Craig Dolan
2214 E. Bates Avenue
Eustis, FL 32726
Phone: (352)357-7969
dolanc@ci.eustis.fl.us

Ship to Zip 32726

Quantity	Part #	Description	Unit Price	Amount
1	RDU	GameTime - Custom PrimeTime System- ages 2-5 & 5-12	\$17,322.00	\$17,322.00
1	4854	GameTime - Accessible Playcurb	\$550.00	\$550.00
27	4850	GameTime - 8" Playcurb Pkg	\$81.00	\$2,187.00
1	INSTALL	5-Star Plus - Five Star Plus Playground Installation Services- <i>Performed by a Certified Installer, includes meeting and unloading delivery truck, signed completion forms, site walkthrough, 90 day site revisit by installation foreman, and 3-Year Labor Warranty!</i>	\$7,150.00	\$7,150.00
1	Sealed	5-Star Plus - Signed/Sealed FBC 2020 7th Ed Building Code Drawings	\$1,250.00	\$1,250.00
1	Permits	5-Star Plus - Building Permits- <i>Estimated Costs of Permits plus Time. If actual permit fees are significantly higher or lower, final invoice will be adjusted accordingly. If additional time spent acquiring permits, due to lack of information from owner, final invoice to be adjusted. Survey & Siteplan are to be provided by the owner for the permit application. Correct legal address will be required.</i>	\$1,400.00	\$1,400.00
30	EWf-8	GT-Impax - Engineered Wood Fiber - 8" Compacted Depth- - ADA Compliant - IPEMA Certified - ASTM F1292 & F1951 Compliant <i>approx 765 sf @ 8" compacted depth</i>	\$48.40	\$1,452.00
1	Spread	GT-Impax - Spreading of Wood Fiber- <i>Wood Fiber will be delivered by large truck and dumped in staging area. Installer will use bob-cat or similar to move wood fiber into site, one load at time. Installer not responsible for sod or sidewalks from staging area to job site.</i>	\$600.00	\$600.00
			Sub Total	\$31,911.00
			Discount	(\$5,549.38)
			Freight	\$2,115.31
			Total	\$28,476.93

Comments

Site access for construction equipment and staging area must be provided by owner.

This quote was prepared by Gina Wilson, Vice President / Senior Project Manager.
For questions or to order please call - 800-432-0162 ext. 101 ginaw@gametime.com





GameTime
c/o Dominica Recreation Products, Inc.
P.O. Box 520700
Longwood, FL 32752-0700
800-432-0162 * 407-331-0101
Fax: 407-331-4720
www.playdrp.com

01/17/2023
Quote #
103066-01-04

Seleen Neighborhood Park ~ 2023

Permits are not included in cost, unless specifically listed in pricing. If permits are required Signed/Sealed drawings are needed and are also not included unless specifically listed in pricing. Any costs for municipal permits, paid by installer, will be charged back to the owner. Adding permits to any job will increase the length of completion, expect total time to be about **150 days**, after receipt of Site Plan from owner/customer (this is not due to manufacturing but rather the permit process at the municipality level). It is expected that the **owner will provide approved site plans** of the area for the permit office, and will help and assist in the securing of all required approvals before assembly of equipment can begin. Installer cannot provide site plans. **The permit process can not begin until appropriate and current site plans are provided by owner.** If there are no current surveys or site plans available, the owner may be required to obtain a new survey for the permit. This is the responsibility of the owner to obtain. If additional permitting requirements are needed during the process, those will be added and billed accordingly, i.e. soil density test, formed footers, etc.

Payment Terms: Governmental Purchase Order.

Purchases in excess of \$1,000.00 to be supported by your written purchase order made out to GameTime.

Net 30 days subject to approval by GameTime Credit Manager. A completed Credit Application and Bank Reference Authorization, must be received with the order. The decision on credit is the sole discretion of GameTime/PlayCore. A 1.5% per month finance charge will be imposed on all past due accounts.

Multiple Invoices: Invoices will be generated upon services rendered. When equipment ships it will be invoiced separately from installation and/or other services. Terms are Net 30 for each individual invoice.

This Quotation is subject to policies in the current GameTime Park and Playground Catalog and the following terms and conditions. Our quotation is based on shipment of all items at one time to a single destination, unless noted, and changes are subject to price adjustment.

Pricing: Firm for 60 days from date of quotation.

Shipment: F.O.B. factory, order shall ship within 120 days after GameTime's receipt and acceptance of your purchase order, color selections, approved submittals, and receipt of payment.

Taxes: State and local taxes will be added at time of invoicing, if not already included, unless a tax exempt certificate is provided at the time of order entry.

Exclusions: Unless specifically discussed, this quotation excludes all sitework and landscaping; removal of existing equipment; acceptance of equipment and off-loading; storage of goods prior to installation; security of equipment (on site and at night); equipment assembly and installation; safety surfacing; borders; drainage; signed/sealed drawings; or permits.

Installation Terms: Shall be by a Certified Installer. The installer is an independent installer and not part of PlayCore, GameTime, nor Dominica Recreation Products. If playground equipment, installer will be NPSI and Factory Trained and Certified. Unless otherwise noted, installation is based on a standard installation consistent with GameTime installation sheets and in suitable soil with a sub-base that will allow proper playground installation. Drainage is not part of our scope of work unless otherwise noted. Customer shall be responsible for scheduling and coordination with the installer. Site should be level and allow for unrestricted access of trucks and machinery. Customer shall also provide a staging and construction area. Installer not responsible for sod replacement or damage to access path and staging area. Customer shall be responsible for unknown conditions such as buried utilities, tree stumps, rock, or any concealed materials or conditions that may result in additional labor or material costs. Customer will be billed hourly or per job directly by the installer for any additional costs that were not previously included.

ORDER INFORMATION

Bill To: _____ Ship To: _____

Contact: _____ Contact: _____

Address: _____ Address: _____

Address: _____ Address: _____

City, State, Zip: _____ City, State, Zip: _____

Tel: _____ Fax: _____ Tel: _____ Fax: _____

SALES TAX EXEMPTION CERTIFICATE #: _____ (PLEASE PROVIDE A COPY OF CERTIFICATE)





GameTime
c/o Dominica Recreation Products, Inc.
P.O. Box 520700
Longwood, FL 32752-0700
800-432-0162 * 407-331-0101
Fax: 407-331-4720
www.playdrp.com

01/17/2023
Quote #
103066-01-04

Seleen Neighborhood Park ~ 2023

Acceptance of quotation:

Accepted By (printed): _____

P.O. No: _____

Signature: _____

Date: _____

Title: _____

Phone: _____

E-Mail: _____

Purchase Amount: **\$28,476.93**