



SEALS



9000 WEST COLONIAL DR.
SUITE 401
OCCOEE, FL 34761
PHONE: (407) 347-9614

INFO@
RAPIDBUILDINGSOLUTIONS.COM

JOB NUMBER:
RBS-574-24-EUS-FL

NOVACK AND SONS, INC
1320 TYRINGHAM ROAD
EUSTIS, FL, 32726




REV.	DATE	DESCRIPTION	BY

SHEET TITLE


BLDG. A
ELEVATIONS

DATE 10-29-24
DESIGNED BY RBS
CHECKED BY DJM
DRAWN BY JCR
SCALE AS NOTED
SHEET

E1.0

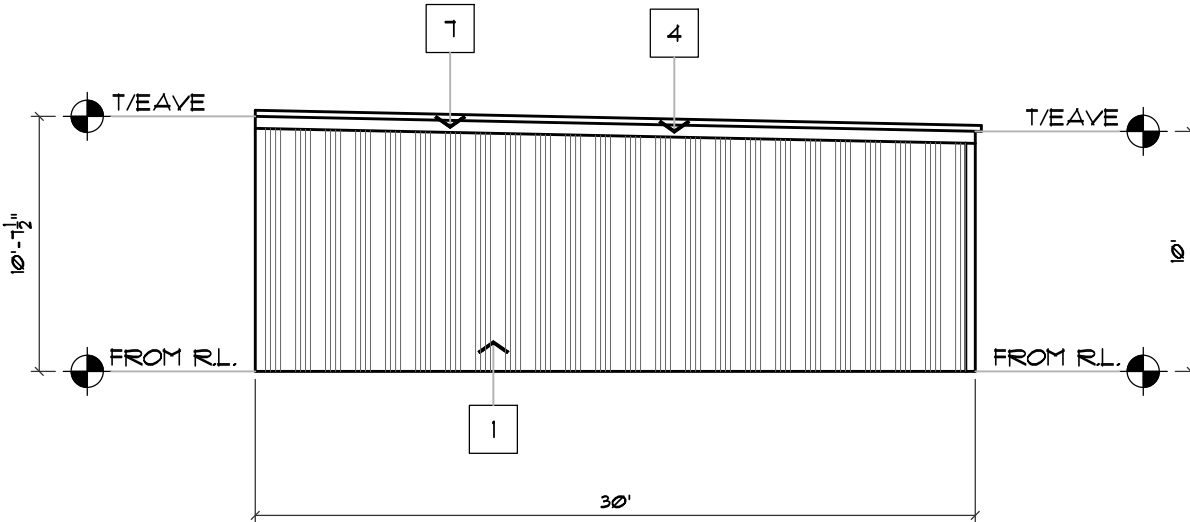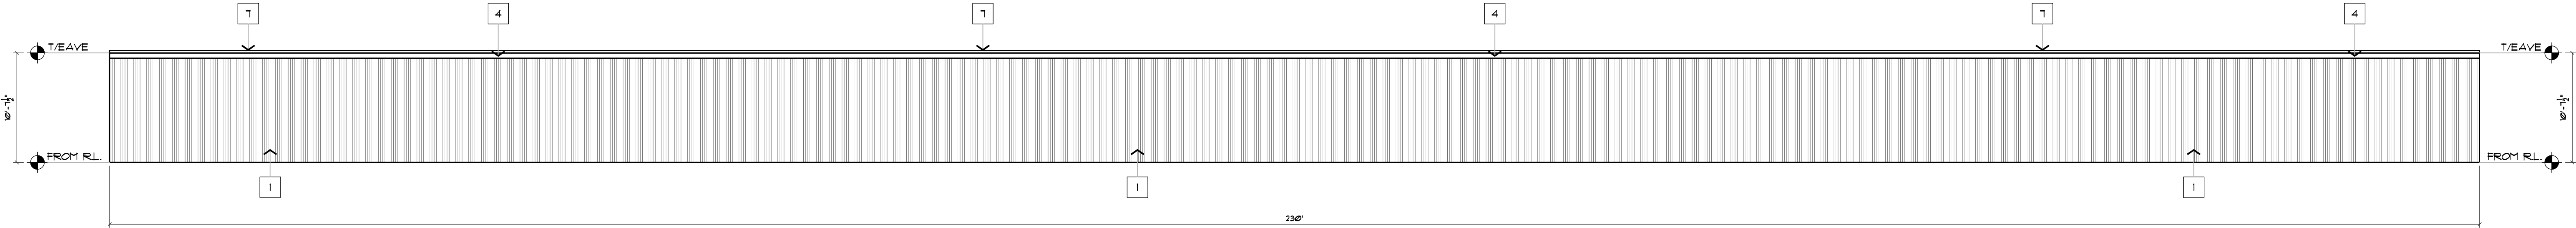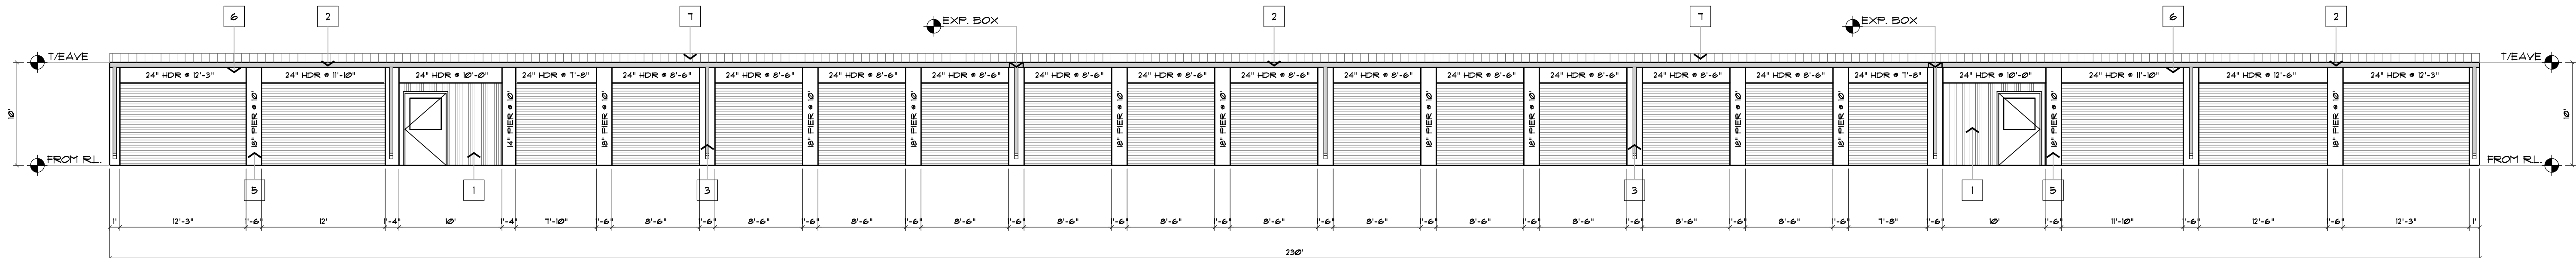

ELEVATION NOTES	
EXTERIOR FINISH SCHEDULE	
1	24GA VERTICAL RRPBU PANEL (COLOR T.B.D.)
2	GUTTERS (COLOR T.B.D.)
3	DOWNSPOUTS 30' O.C. MAX. (COLOR T.B.D.)
4	RAKE TRIM (COLOR T.B.D.)
5	STEEL PIER (COLOR T.B.D.)
6	STEEL HEADER (COLOR T.B.D.)
7	24GA MASTER LOK-90 STANDING SEAM ROOF - GALVALUME
8	STUCCO FINISH BY OTHERS

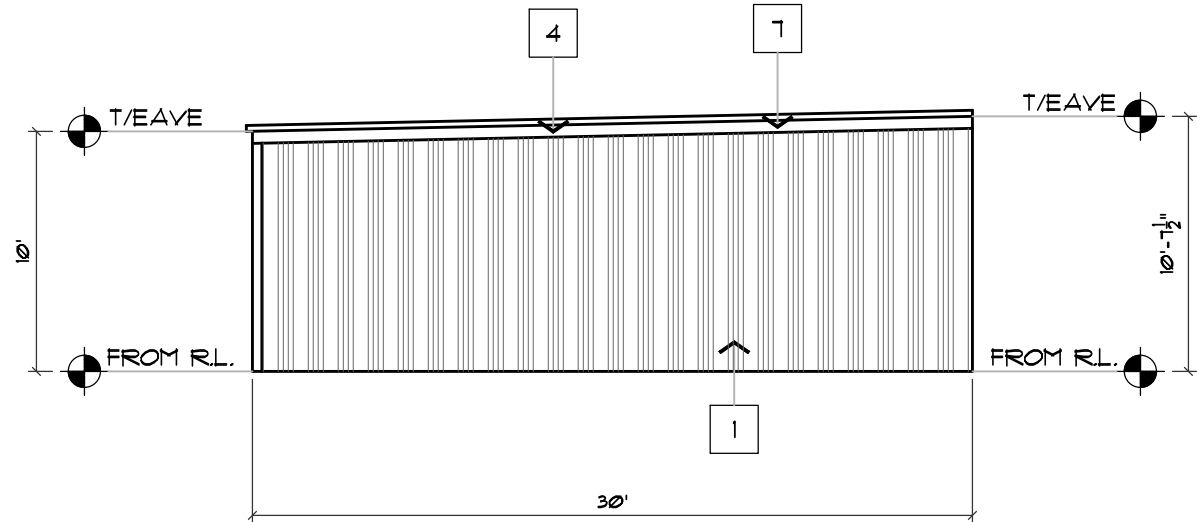



SEALS



9000 WEST COLONIAL DR.
SUITE 401
OOROE, FL 34761
PHONE: (407) 347-9614

INFO@
RAPIDBUILDINGSOLUTIONS.COM

JOB NUMBER:
RBS-574-24-EUS-FL

NOVACK AND SONS, INC
1320 TYRINGHAM ROAD
EUSTIS, FL, 32726





REV.	DATE	DESCRIPTION	BY

SHEET TITLE

BLDG. B
ELEVATIONS

DATE 10-29-24
DESIGNED BY RBS
CHECKED BY DJM
DRAWN BY JCR
SCALE AS NOTED
SHEET

E2.0

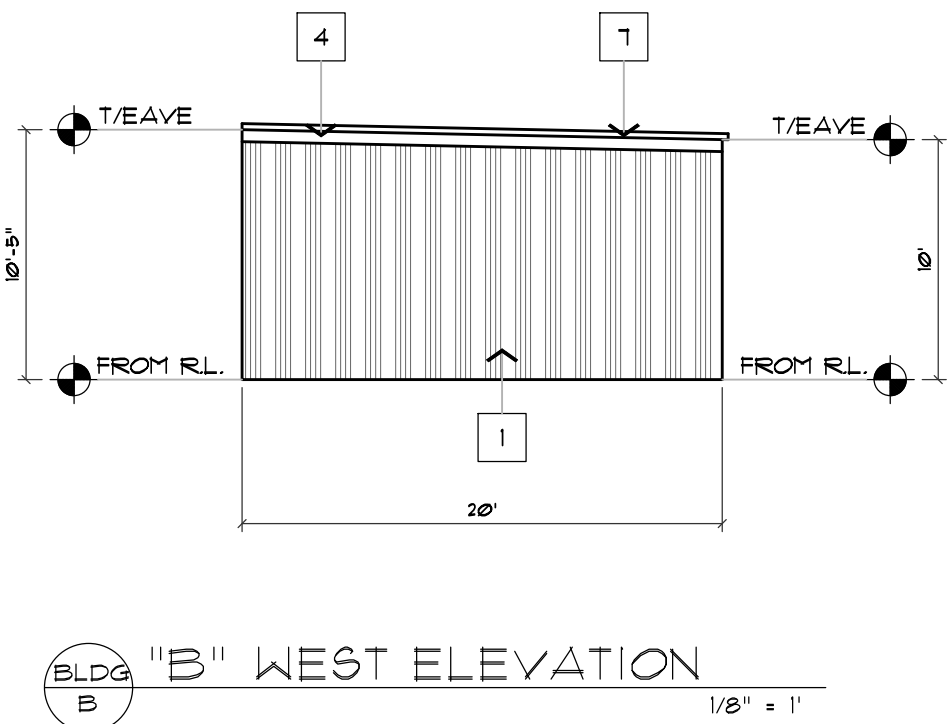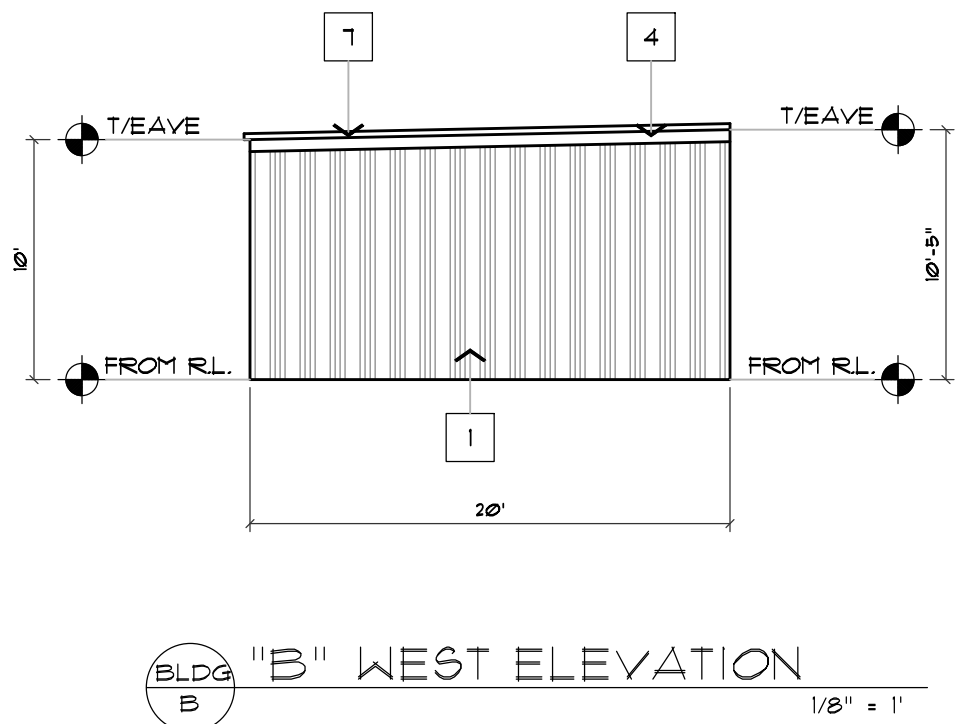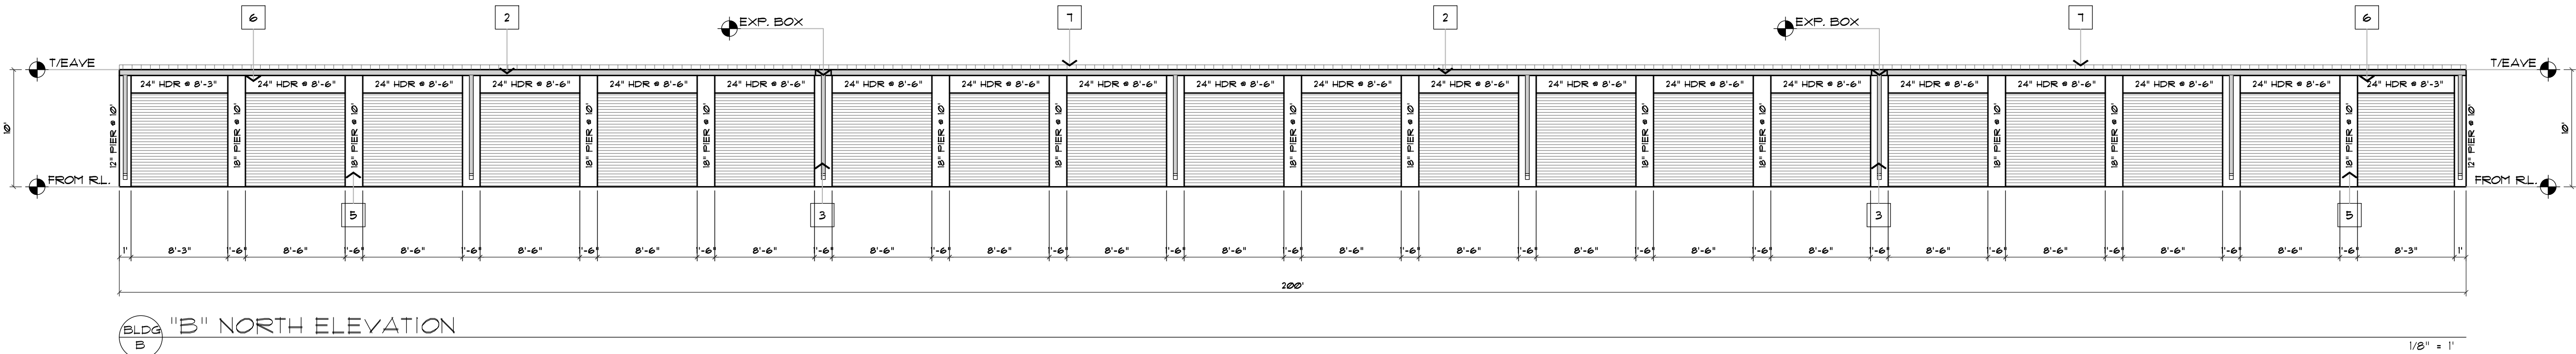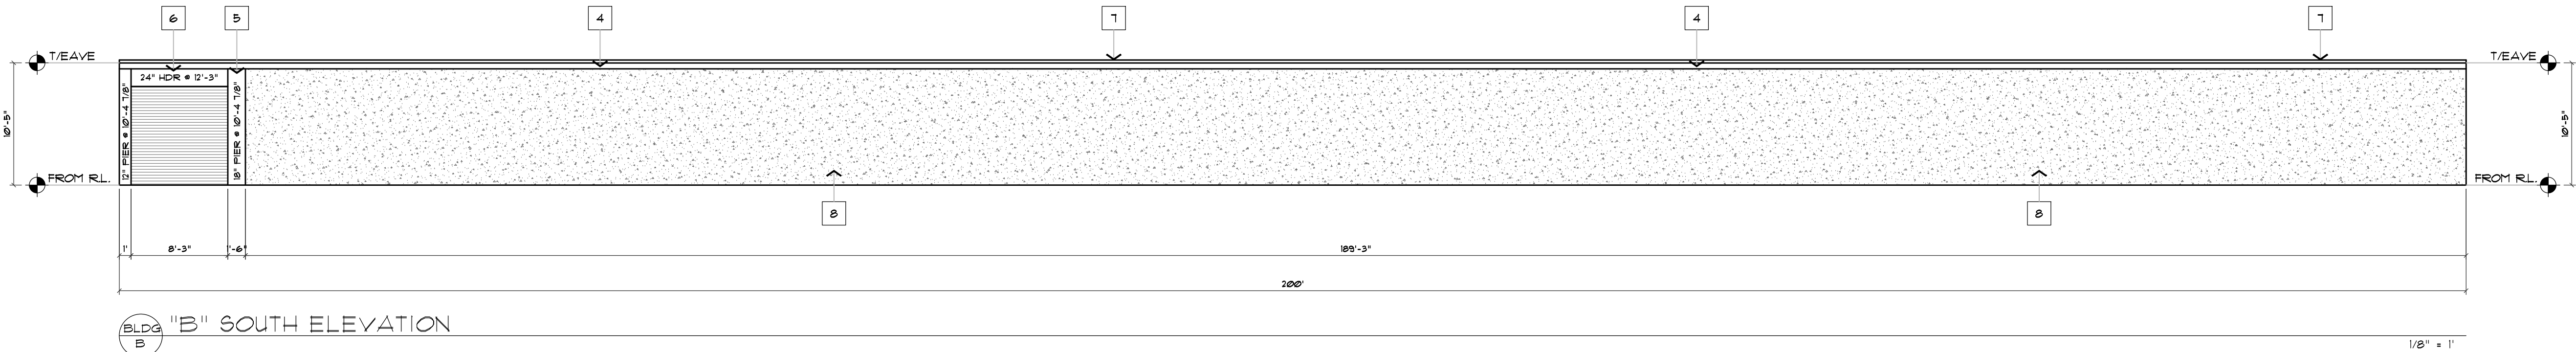

ELEVATION NOTES	
EXTERIOR FINISH SCHEDULE	
[1]	24GA VERTICAL RRPBU PANEL (COLOR T.B.D.)
[2]	GUTTERS (COLOR T.B.D.)
[3]	DOWNSPOUTS 30' O.C. MAX. (COLOR T.B.D.)
[4]	RAKE TRIM (COLOR T.B.D.)
[5]	STEEL PIER (COLOR T.B.D.)
[6]	STEEL HEADER (COLOR T.B.D.)
[7]	24GA MASTER LOK-90 STANDING SEAM ROOF - GALVALUME
[8]	STUCCO FINISH BY OTHERS



SEALS



9000 WEST COLONIAL DR.
SUITE 401
OOCOE, FL 34761
PHONE: (407) 347-9614
INFO@RAPIDBUILDINGSOLUTIONS.COM

JOB NUMBER:
RBS-574-24-EUS-FL

NOVACK AND SONS, INC
1320 TYRINGHAM ROAD
EUSTIS, FL, 32726


REV.	DATE	DESCRIPTION	BY

SHEET TITLE

BLDG. C
ELEVATIONS

DATE	10-29-24
DESIGNED BY	RBS
CHECKED BY	DJM
DRAWN BY	JCR
SCALE	AS NOTED
SHEET	

E3.0

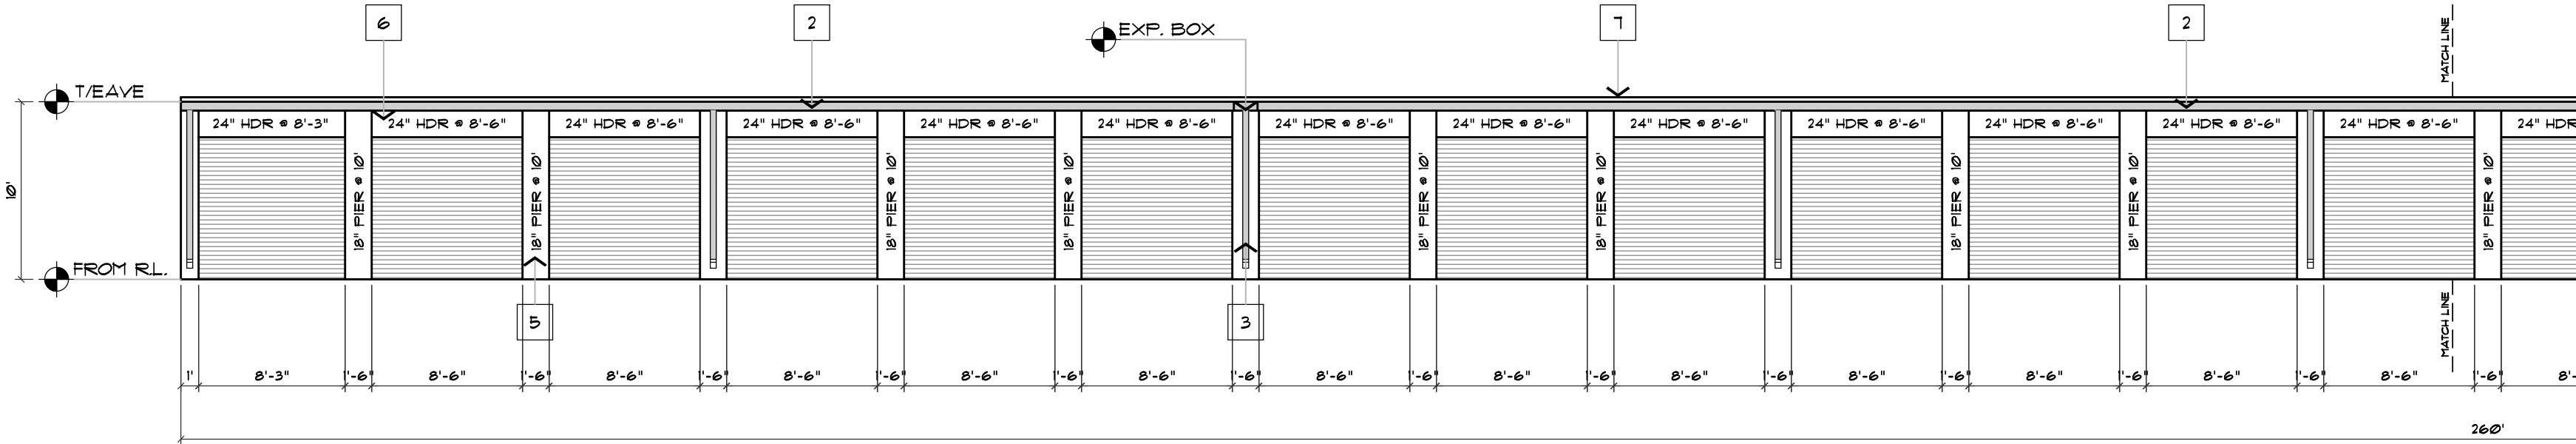

ELEVATION NOTES	
EXTERIOR FINISH SCHEDULE	
1	24GA VERTICAL RRPBU PANEL (COLOR T.B.D.)
2	GUTTERS (COLOR T.B.D.)
3	DOWNSPOUTS 30' O.C. MAX. (COLOR T.B.D.)
4	RAKE TRIM (COLOR T.B.D.)
5	STEEL PIER (COLOR T.B.D.)
6	STEEL HEADER (COLOR T.B.D.)
7	24GA MASTER LOK-90 STANDING SEAM ROOF - GALVALUME
8	STUCCO FINISH BY OTHERS

