


PROPOSED



ATTACHMENT B

REVISED LANDSCAPE PLAN
ELLIANO'S COFFEE

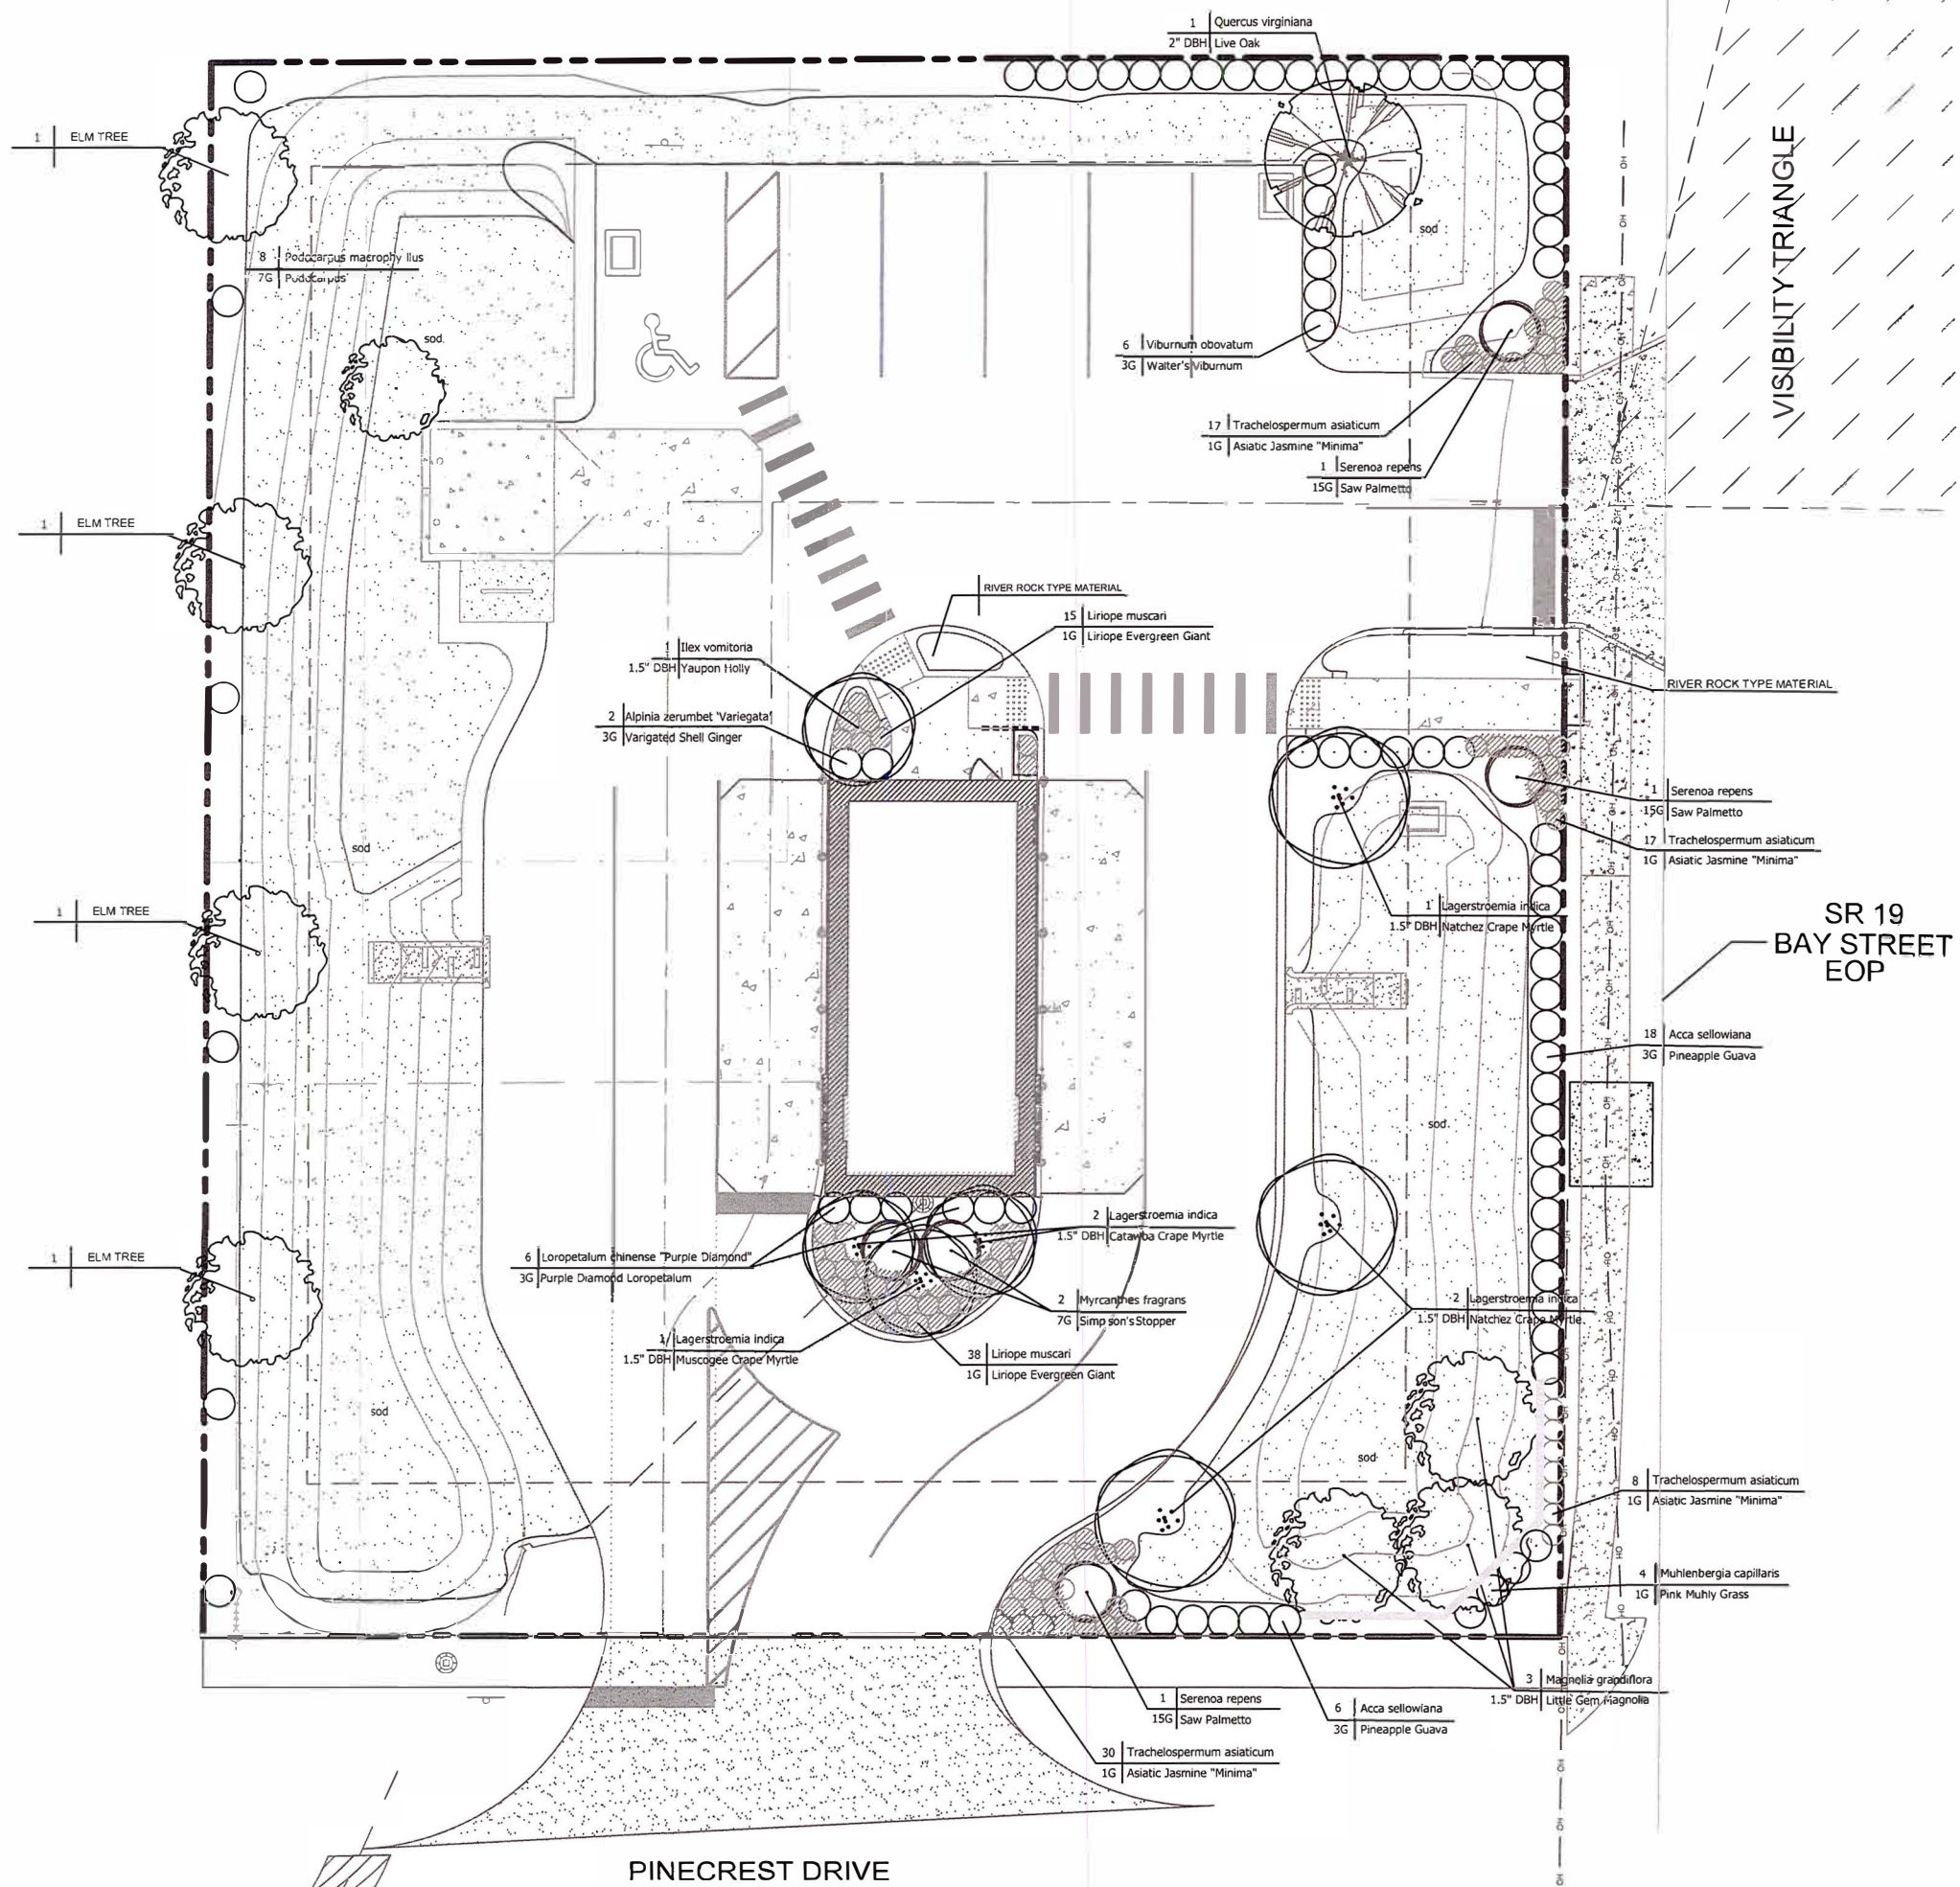