





PIPELINE SUMMARY TABLE			
	WITHIN EASEMENT	WITHIN TXDOT ROW	TOTALS
4-INCH (LF)	1253	1039	2292
6-INCH (LF)	865	318	1183
TOTALS	2118	1357	3475
PROJECT SUMMARY	61%	39%	100%

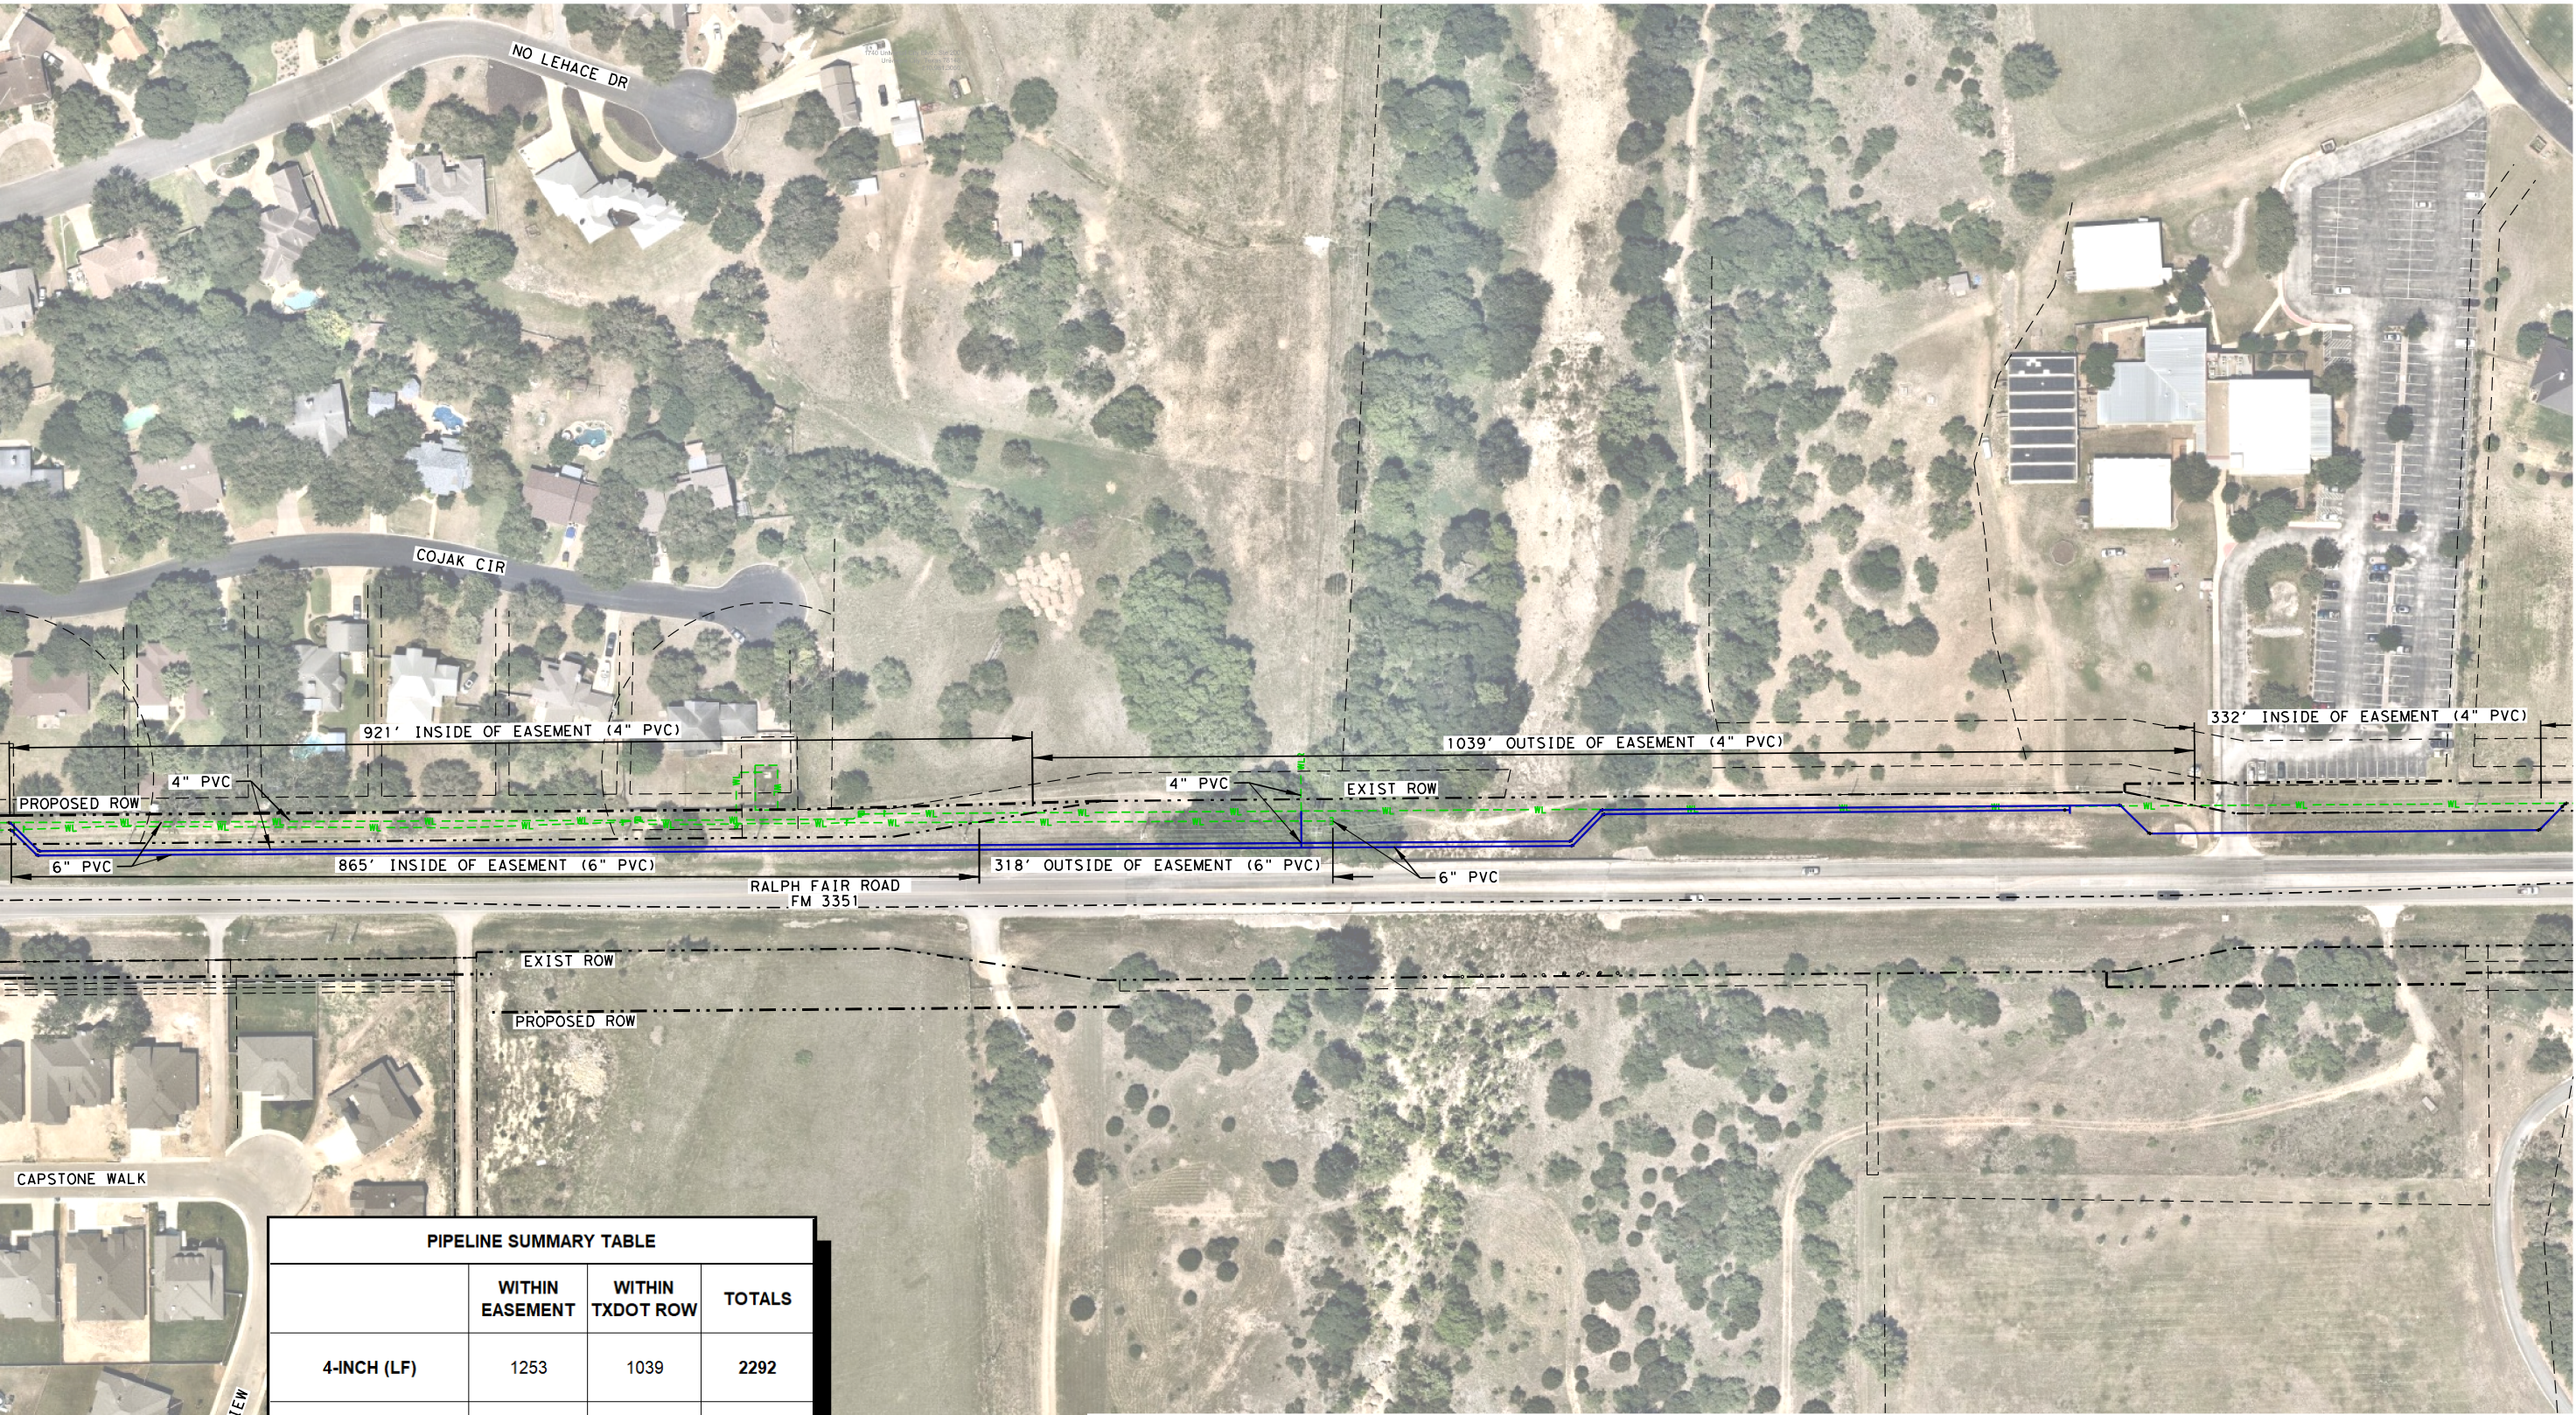

- LEGEND**
- WL— EXIST WATERLINE
 - PROP WATERLINE
 - - - - EXIST ROW
 - - - - PROP ROW

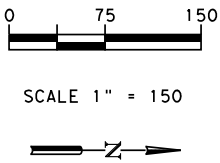

CITY OF FAIR OAKS RANCH FM 3351 WATER WELL LINE REPLACEMENT

WATER WELL LINE EASEMENT EXHIBIT VICINITY MAP



K-FRIESE + ASSOCIATES
PUBLIC PROJECT ENGINEERING

10001 Reunion Place
Suite 404
San Antonio, Texas 78216
P. 210.491.2391 F. 512.338.1784
TBPE Firm Number 6535
www.kfriesse.com