


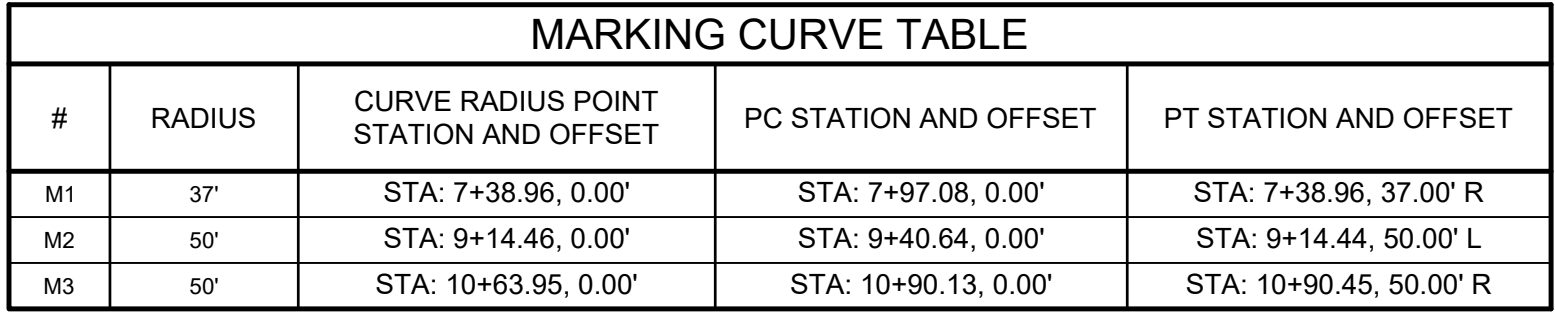

NOTES:


1. CONTRACTOR SHALL LAY OUT MARKINGS PRIOR TO PAINTING.
2. CONTRACTOR SHALL PROTECT EXISTING MARKINGS UNLESS OTHERWISE SHOWN.
3. ALL STATION AND OFFSET POINTS ON THIS SHEET ARE WITH REFERENCE TO TAXILANE CENTERLINE ALIGNMENT.

MARKING NOTES:

1. PAVEMENT MARKINGS SHALL INCLUDE ALL MARKINGS AS SHOWN ON PLANS AND/OR AS DIRECTED BY ENGINEER. PAVEMENT MARKINGS SHALL INITIALLY BE APPLIED PER SPECIFICATION P-620 AT ONE-HALF RATE. A SECOND FULL-RATE APPLICATION SHALL BE COMPLETED AFTER A 30 DAY CURE TIME AND/OR AS DIRECTED BY THE ENGINEER.
2. CONTRACTOR TO VERIFY EXISTING PAVEMENT MARKINGS AT EDGE OF WORK ZONE LIMITS PRIOR TO CONSTRUCTION AND COMPARE TO PROPOSED MARKINGS. ANY DISCREPANCIES SHALL BE BROUGHT TO THE ATTENTION OF THE ENGINEER PRIOR TO CONSTRUCTION AND PRIOR TO PLACEMENT OF NEW MARKINGS.
3. CONTRACTOR IS RESPONSIBLE FOR ESTABLISHING MEANS AND METHODS TO COMPLETE ALL MARKINGS SHOWN ON PLANS.
4. STATION AND OFFSET CALLOUTS FOR MARKINGS ARE TO THE CENTER OF THE STRIPE.

KEYED NOTES:

- | | |
|---|--|
| 1 | TAXILANE CENTERLINE MARKING PER ITEM P-620, SEE DETAIL A1, SHEET C-501 |
| 2 | MATCH EXISTING MARKING |
| 3 | PROPOSED TAXILANE SIGN PER ITEM L-125, SEE DETAIL A2, SHEET C-501 |

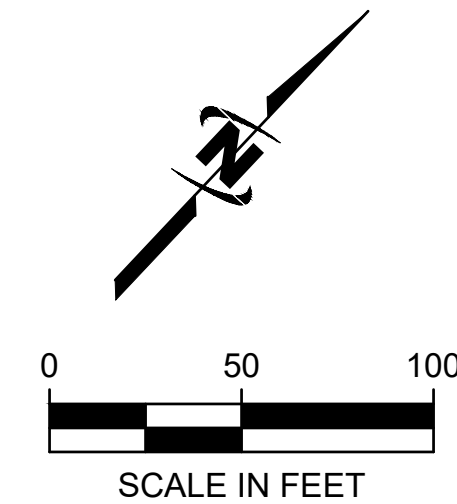

J-U-B ENGINEERS, INC


J-U-B ENGINEERS, INC.

5190 Neil Road

Suite 500
Reno, NV 89502

Phone: 775.852.1440

File: 773.832.1
www.jub.com

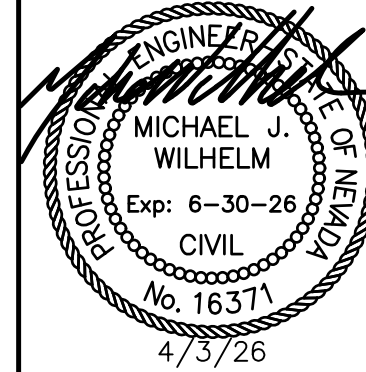

REUSE OF DRAWINGS

J-U-B SHALL RETAIN ALL COMMON LAW, STATUTORY, COPYRIGHT AND OTHER RESERVED RIGHTS OF THESE DRAWINGS, AND THE SAME SHALL NOT BE REUSED WITHOUT J-U-B'S PRIOR WRITTEN CONSENT. ANY REUSE WITHOUT WRITTEN CONSENT BY J-U-B WILL BE AT CLIENT'S SOLE RISK AND WITHOUT LIABILITY OR FICA! EXPOSURE TO J-U-B

[illegible]

CONSTRUCT NEW TAXILANE AND EXTEND TAXILANE
FALLON MUNICIPAL AIRPORT

TAXILANES MARKING PLAN

FILE : 45-23-039_SMP_C-400X

JUB PROJ. # :45-23-039

DRAWN BY: CWH

DESIGN BY: CWF

CHECKED BY: MV
ONE

ONE
AT FULL SIZE

AT FULL SIZE
INCH. SCALE

LAST UPDATED: 4

DRAWING:

C 401

C-401

QUESTION 10

SHEET: 12