


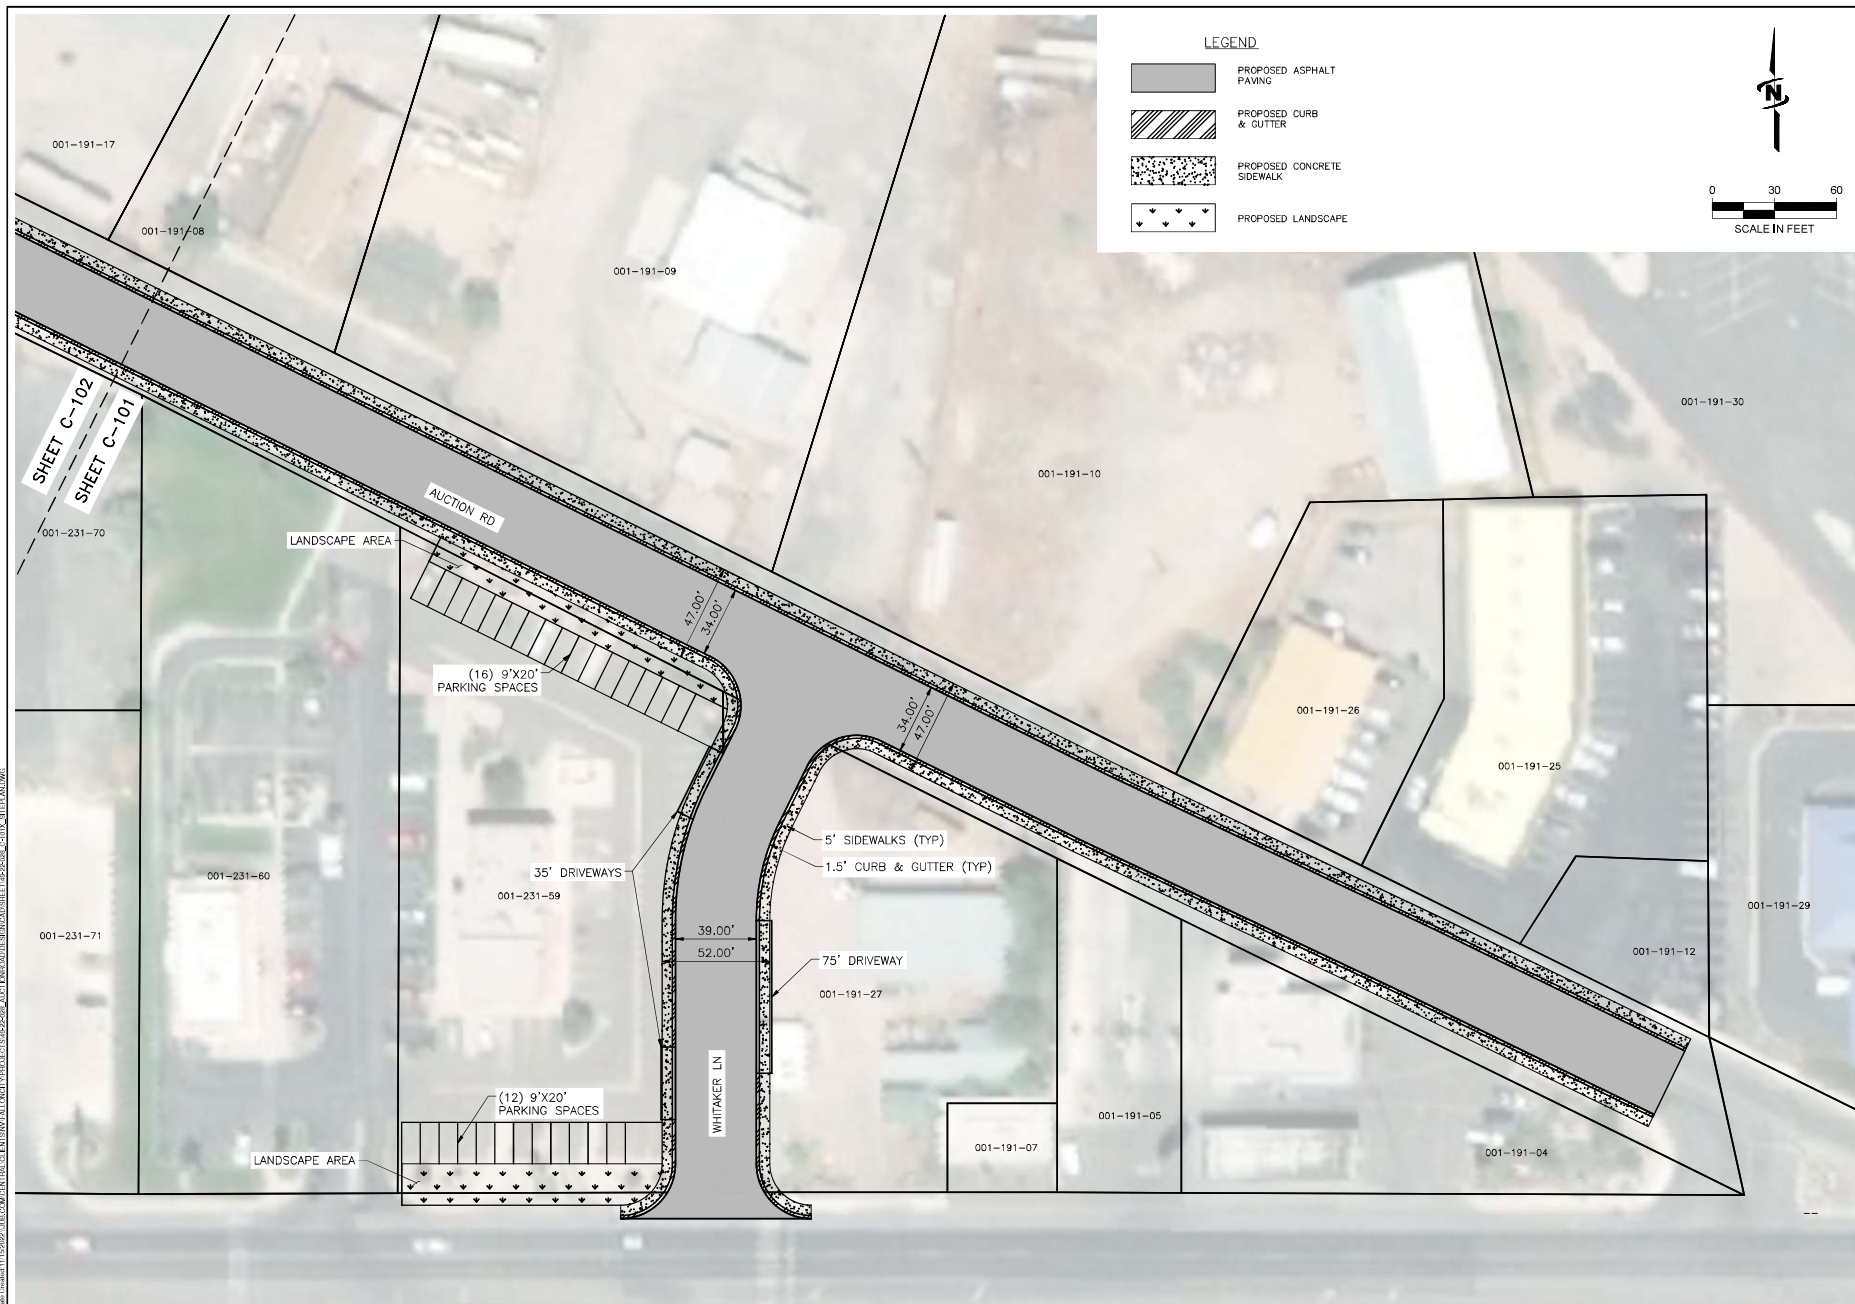

LEGEND




PRELIMINARY PLANS

REUSE OF DRAWINGS


J-L-B SHALL RETAIN ALL COMMON LAW STATUTORY, COPYRIGHT AND OTHER RESERVED RIGHTS OF THESE DRAWINGS, AND THE SAME SHALL NOT BE REUSED WITHOUT J-L-B'S PRIOR WRITTEN CONSENT. ANY REUSE WITHOUT WRITTEN CONSENT BY J-L-B WILL BE AT CLIENT'S SOLE RISK AND WITHOUT LIABILITY OR LEGAL EXPOSURE TO J-L-B.

AUCTION ROAD IMPROVEMENTS
CITY OF FALLON-CHURCHILL COUNTY-NEVADA

FILE: 49-22-028 C-101X NTEP
JUB PROJ. 2: 49-22-028
DRAWN BY: MJK
DESIGN BY: GO
CHECKED BY: GO
ONE INCH
AT FULL SIZE, IF NOT ONE
INCH, SCALE ACCORDINGLY
LAST UPDATED: 12/1/2022
SHEET NUMBER:
C-101

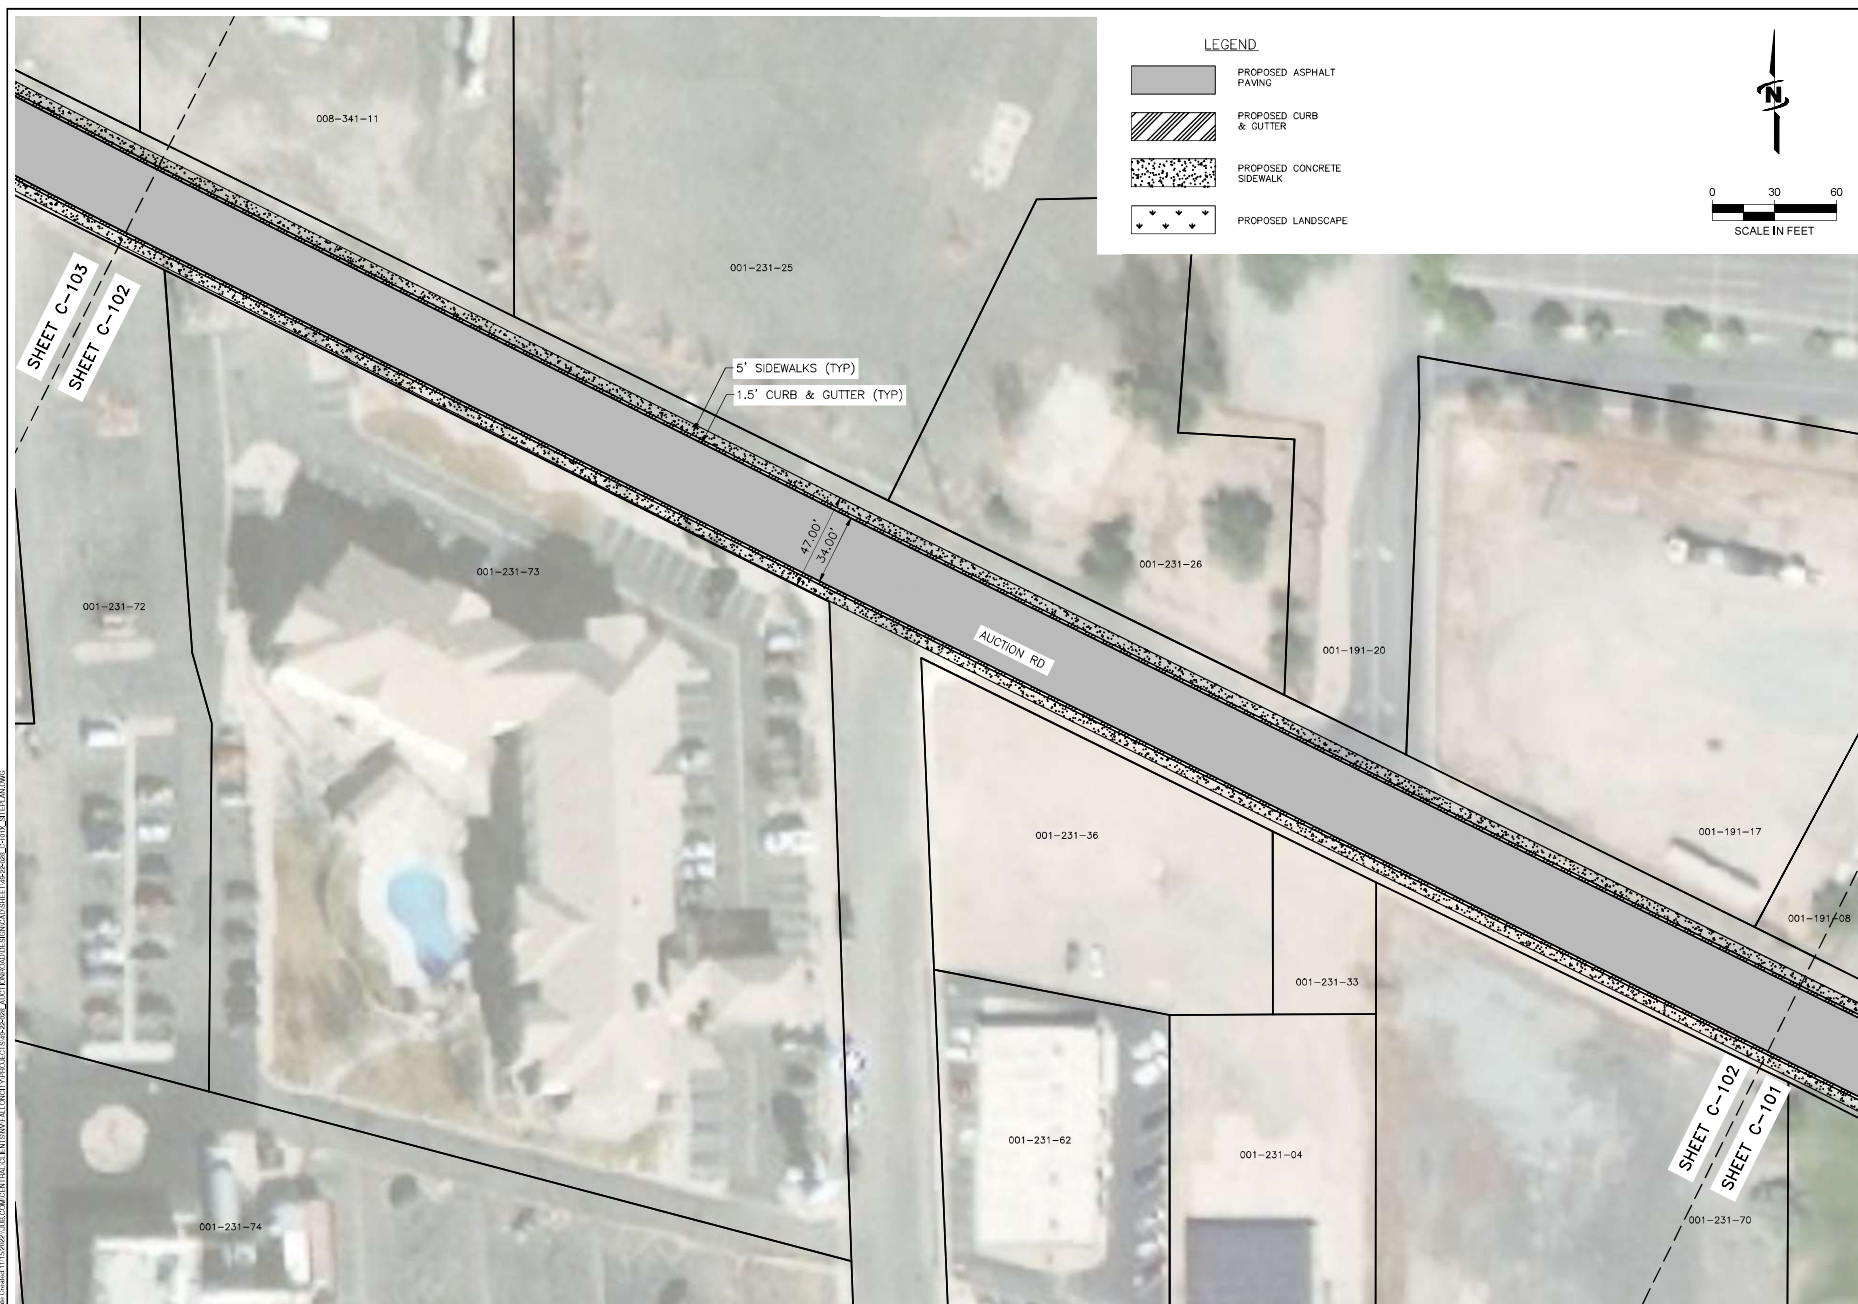

LEGEND

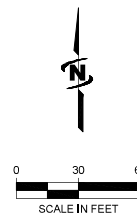

JUB
J-U-B ENGINEERS, INC.

PRELIMINARY
PLANS

REUSE OF DRAWINGS

J-L-B SHALL RETAIN ALL COMMON LAW, STATUTORY, COPYRIGHT AND OTHER RESERVED RIGHTS OF THESE DRAWINGS, AND THE SAME SHALL NOT BE REUSED WITHOUT J-L-B'S PRIOR WRITTEN CONSENT. ANY REUSE WITHOUT WRITTEN CONSENT BY J-L-B WILL BE AT CLIENT'S SOLE RISK AND WITHOUT LIABILITY FOR LEGAL EXPOSURE TO J-L-B.

AUCTION ROAD IMPROVEMENTS
CITY OF FALLON-CHURCHILL COUNTY-NEVADA

FILE: 40-22-020 C-101X_NTEP
JUB PROJ. 2: 40-22-020
DRAWN BY: MJK
DESIGN BY: GO
CHECKED BY: GO
ONE INCH
AT FULL SIZE, IF NOT ONE
INCH, SCALE ACCORDINGLY
LAST UPDATED: 12/1/2022
SHEET NUMBER:
C-102

