



**1** EXISTING CONDITIONS  
Scale: 1"=40'

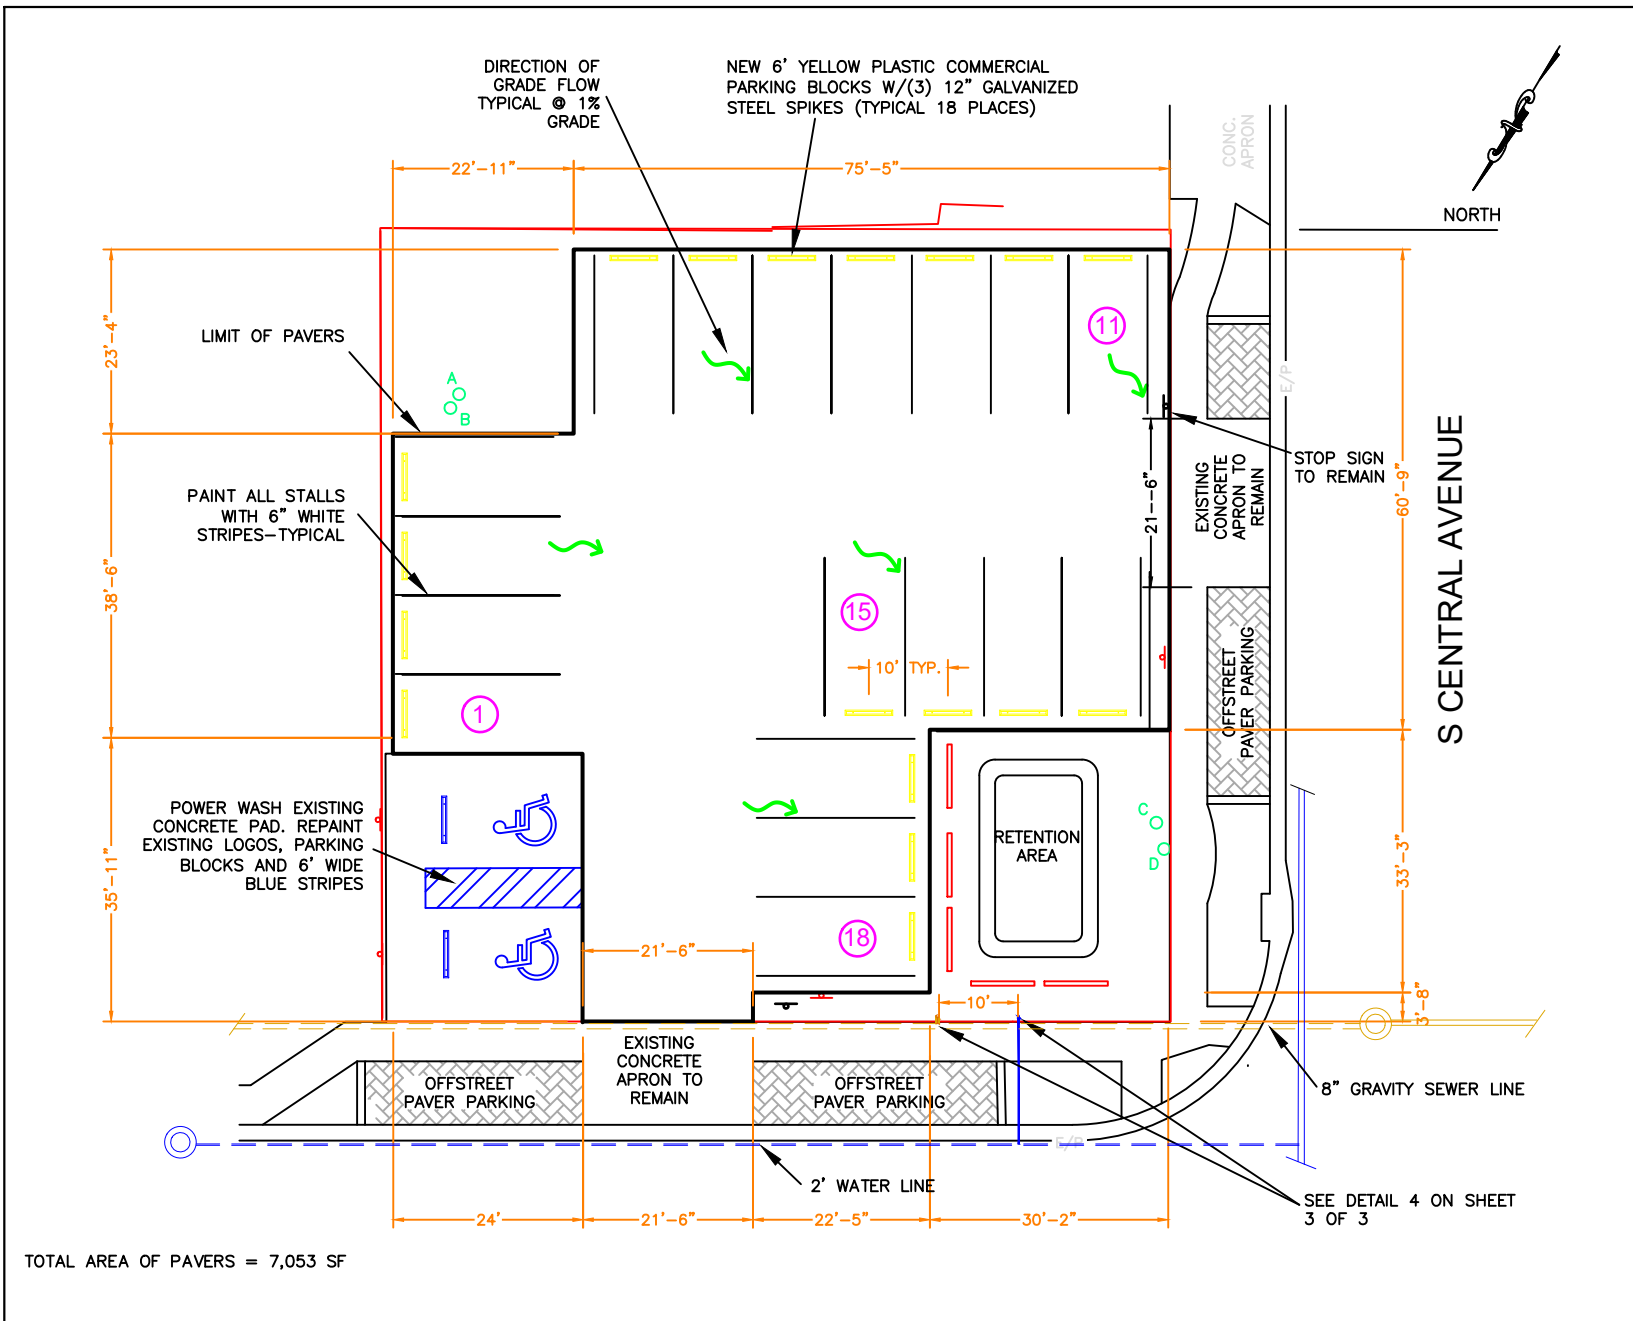

**2** NEW WORK  
Scale: 1"=24'

TOTAL AREA OF PAVERS = 7,053 SF

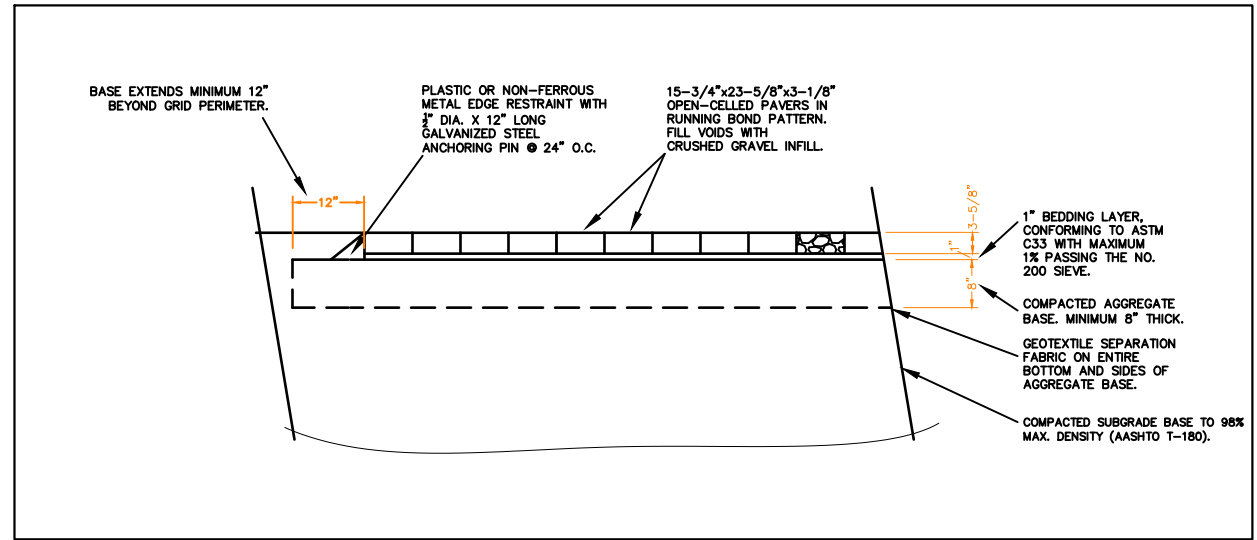

**3** DETAIL OF SURFACE CONSTRUCTION  
Scale: 3/8"=1'



**REFURBISHMENT OF CITY PARKING LOT 3**  
LOCATED AT  
**S. 8TH ST & S. CENTRAL AVENUE**  
**CITY OF FLAGLER BEACH**

OCTOBER 2024

**2** OF **3**