



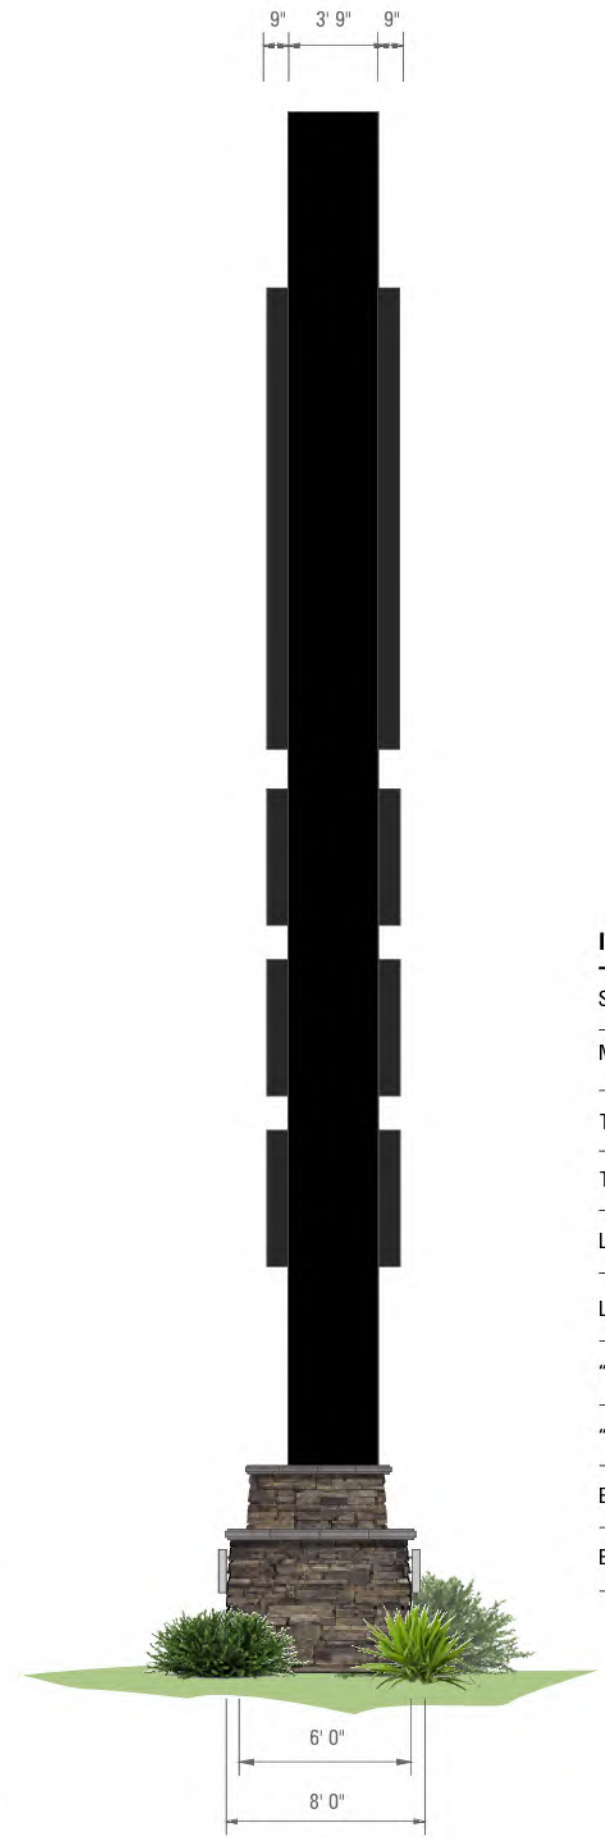

ITEM	DESCRIPTION	VENDOR	SPECIFICATION
Structure	Aluminum	Matthews	Dark Gray, color TBD
Main Background	HPL	Parklex	Cladding, color TBD
Tenant Cabinets	Aluminum	Matthews	Dark Gray, color TBD
Tenant Copy	1/2" push-thru		By others
Logo	2" deep aluminum	Matthews	Dark Gray, color TBD
Logo Illumination	LED	Sloan	Prism, Warm White #3500
"FOLSOM RANCH"	2" deep fabricated aluminum	Matthews	White #282-202,satin
"FOLSOM RANCH" Illum.	Flood fixtures		By others
EMC	LED	Watchfire	16mm full color display
Base	Architectural stone with cap	El Dorado Stone	By others

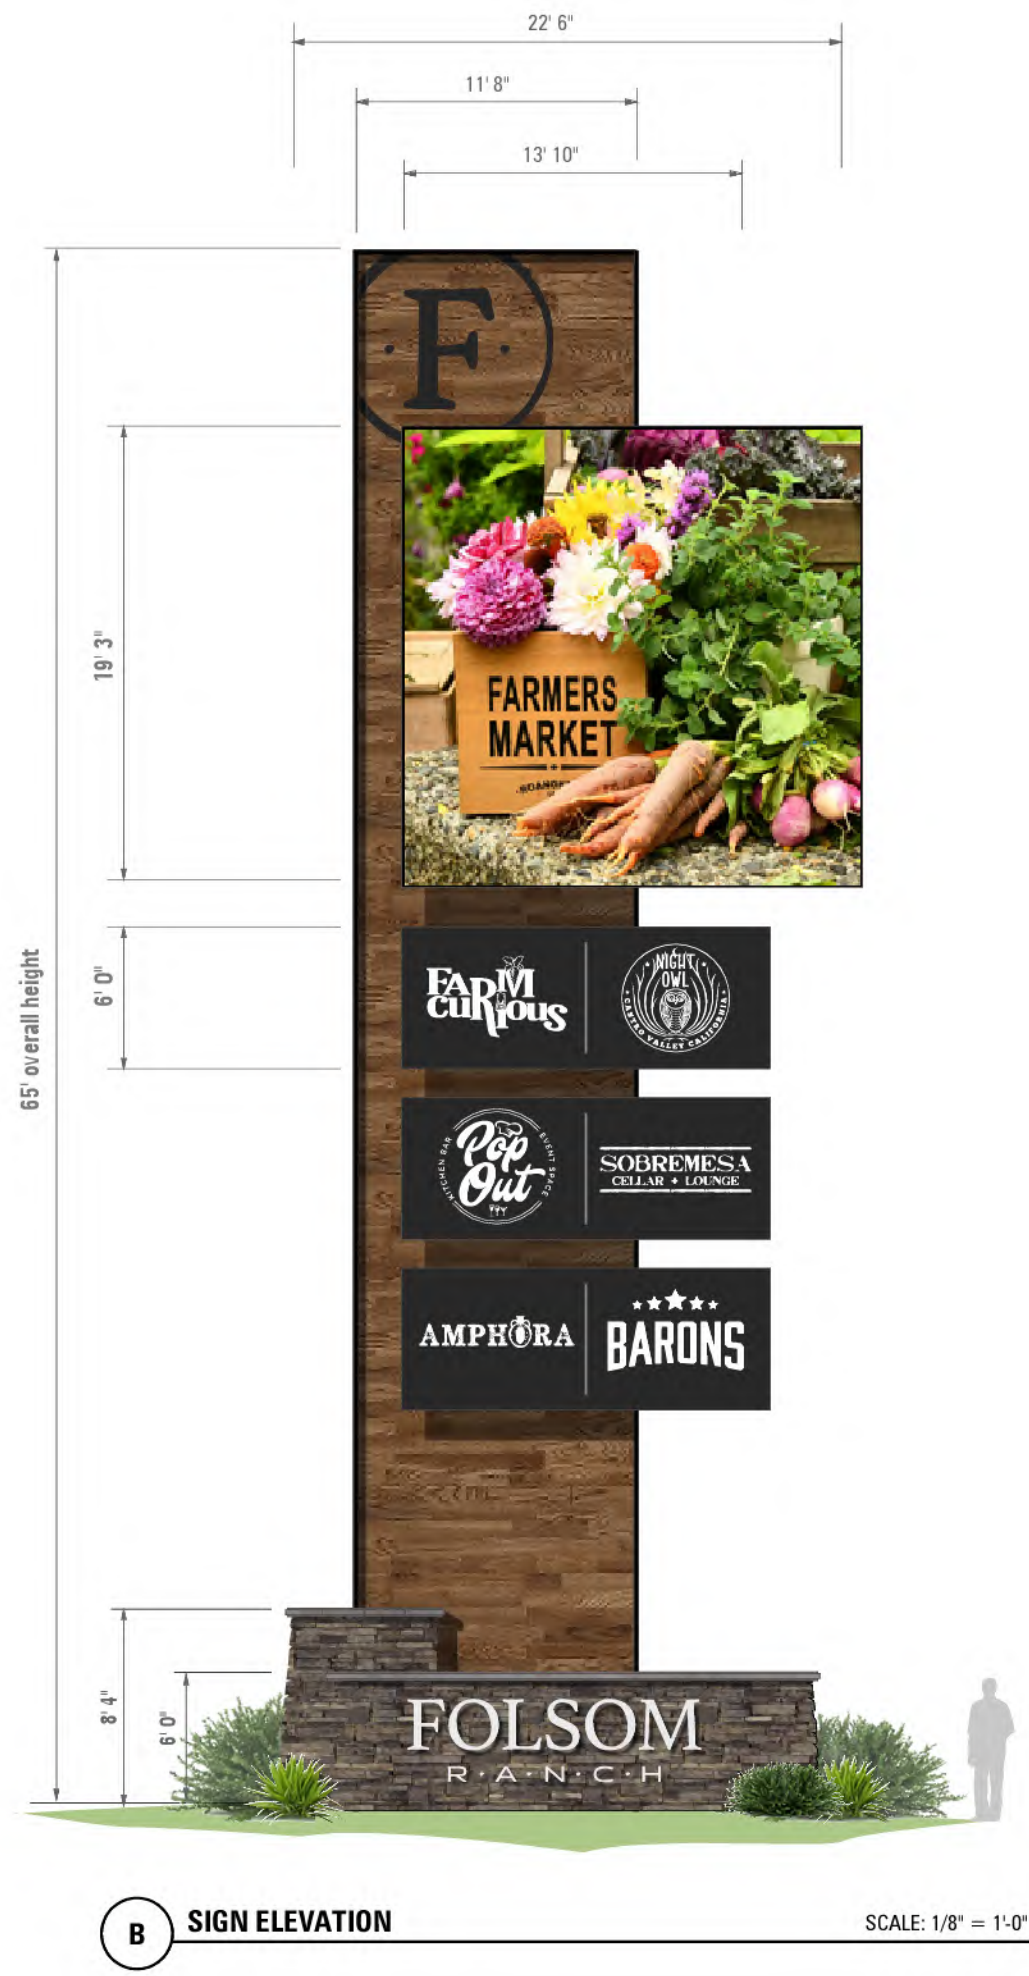

1051 46th Avenue
Oakland, Ca 94601
T. 510.533.7693
F. 510.533.0815
www.arrowsigncompany.com

Project
Folsom Ranch
Folsom, Ca

Date:
6-15-21

Sales:
☐ Tom Salmon

Design:
☐ Charlie Stroud

File Name/Location:
2021/F/Folsom Ranch2

Rev.	Date	Description
A	6-16-21	Increase EMC, overall height
B	6-25-21	Illuminate logo
C	7-19-21	Add dimensions
D	4-15-22	Add additional specs
E	4-29-22	Increase height to 65'
F	8-23-22	Add color spec, Base by others

Customer Approval

This drawing is a representation of colors and may not accurately depict final color of product. Refer to paint swatch or material samples for color reference.

ALL RIGHTS RESERVED
This is an original unpublished drawing prepared for you by Arrow Sign Co. in a sign program designed for your business. It is not to be shown to anyone outside of your organization nor to be reproduced, copied or exhibited in any fashion.



B NIGHT ELEVATION

SCALE: 1/8" = 1'-0"



1051 46th Avenue
Oakland, Ca 94601
T. 510.533.7693
F. 510.533.0815
www.arrowsigncompany.com

Project
Folsom Ranch
Folsom, Ca

Date:
6-15-21

Sales:
☐ Tom Salmon

Design:
☐ Charlie Stroud

File Name/Location:
2021/F/Folsom Ranch2

Rev.	Date	Description

Customer Approval

This drawing is a representation of colors and may not accurately depict final color of product. Refer to paint swatch or material samples for color reference.

ALL RIGHTS RESERVED
This is an original unpublished drawing prepared for you by Arrow Sign Co. in a sign program designed for your business. It is not to be shown to anyone outside of your organization nor to be reproduced, copied or exhibited in any fashion.