




# MAP OF PROJECT LOCATION AND EXPECTED LIMITS OF WORK

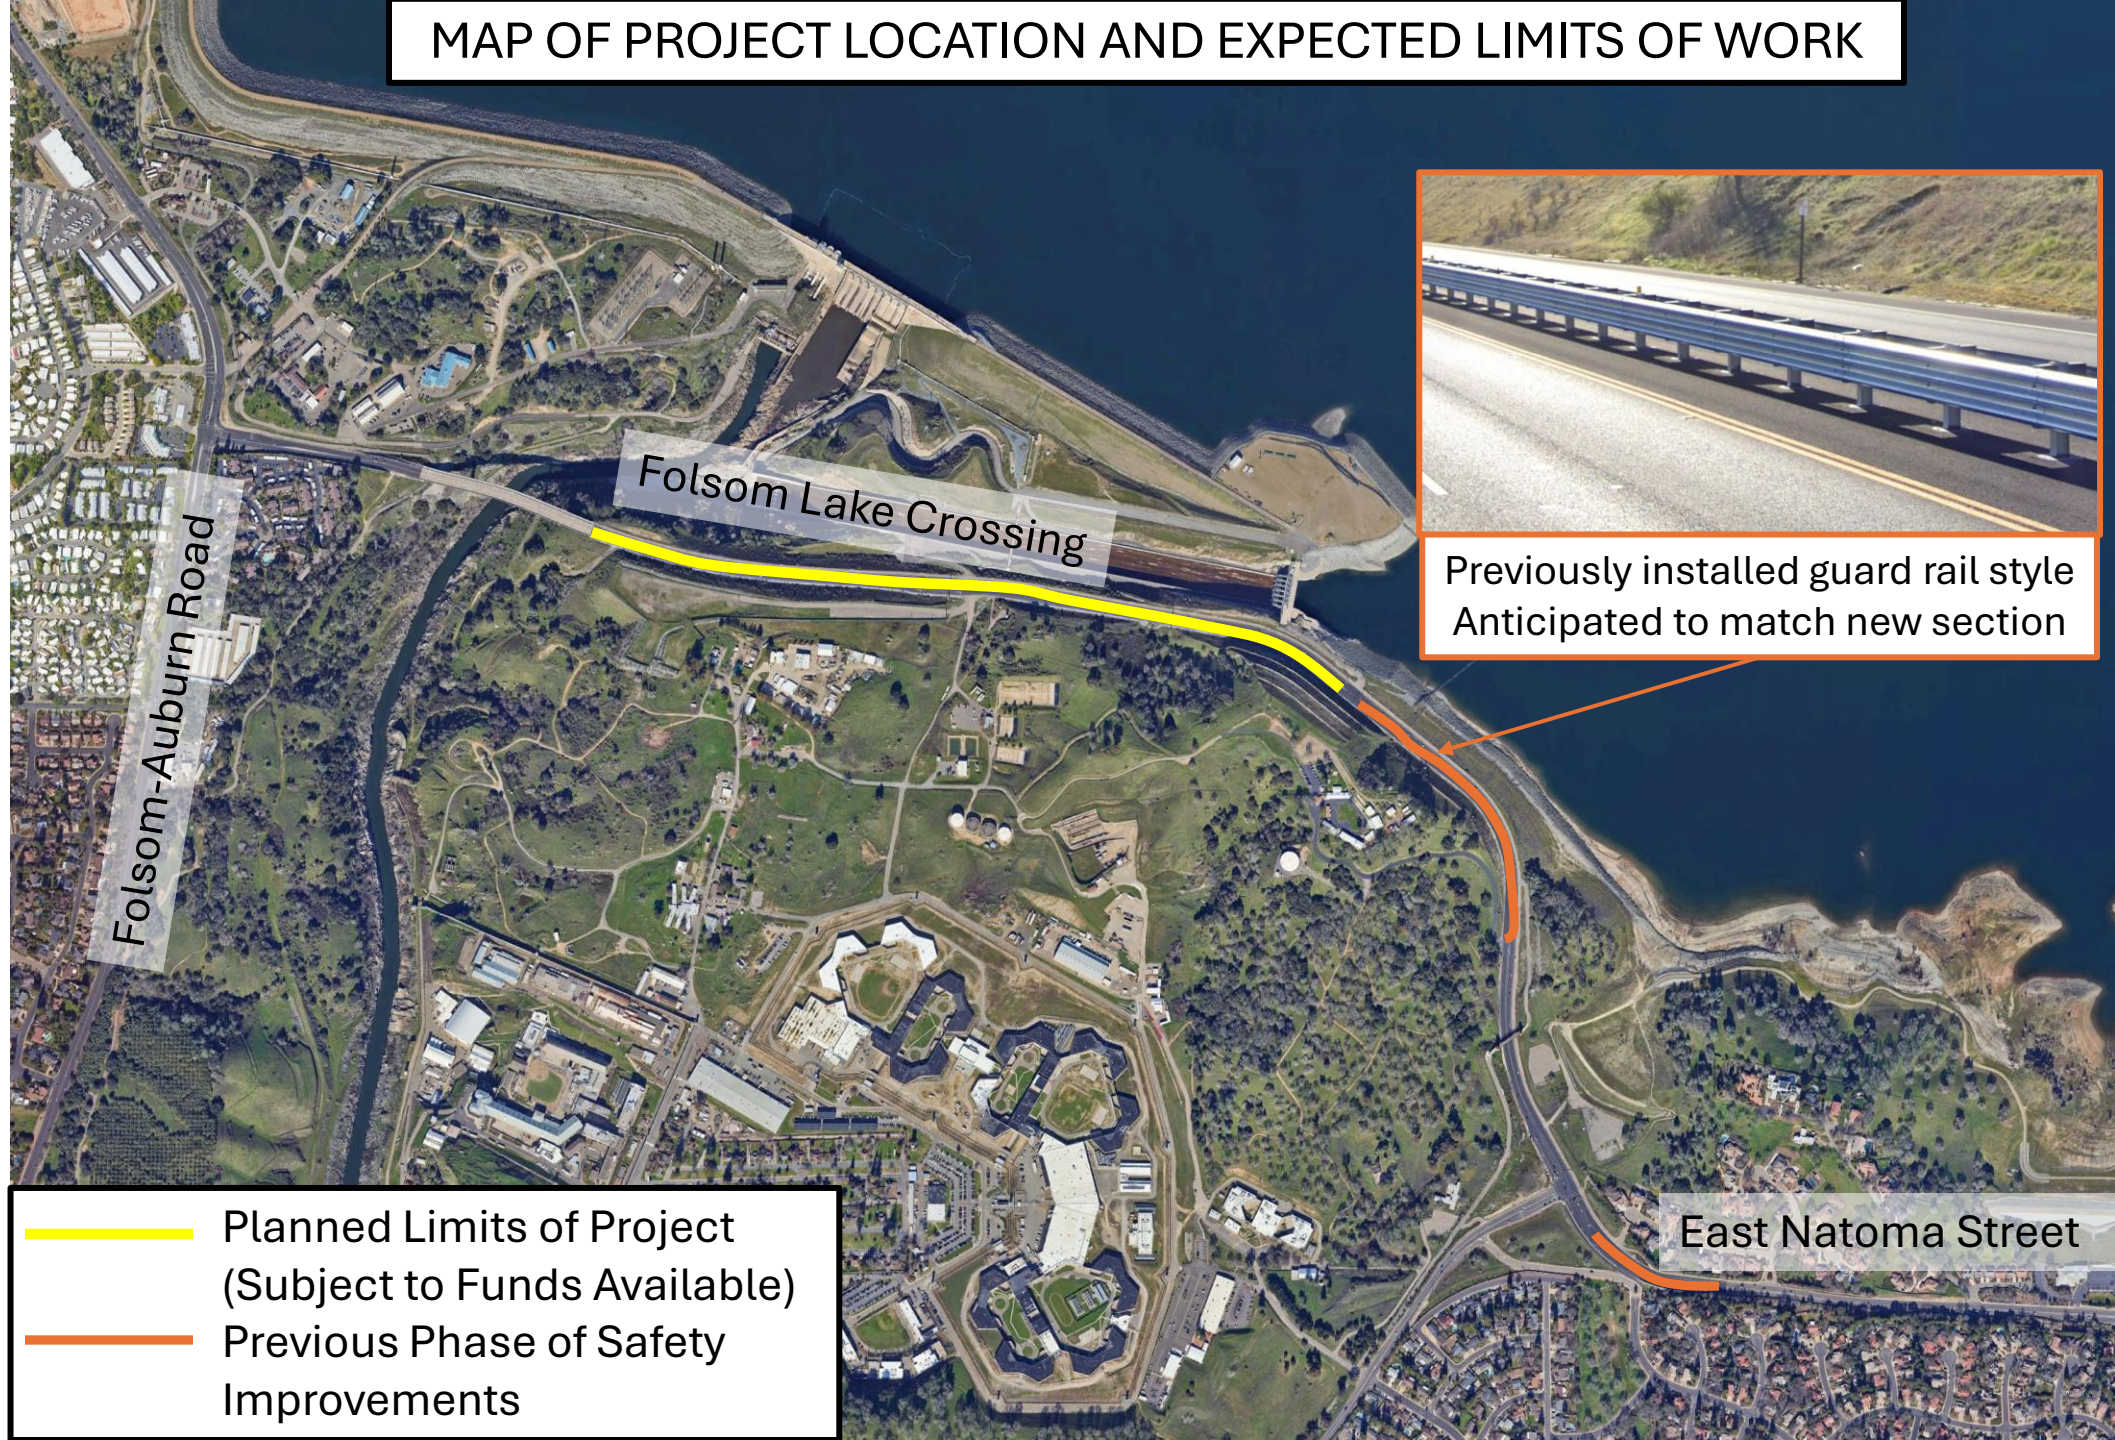

Previously installed guard rail style  
Anticipated to match new section

-  Planned Limits of Project  
(Subject to Funds Available)
-  Previous Phase of Safety  
Improvements