


Proposed Hickory Street Lighting Design


6/30/2023

Site Plan - Overview

Existing:

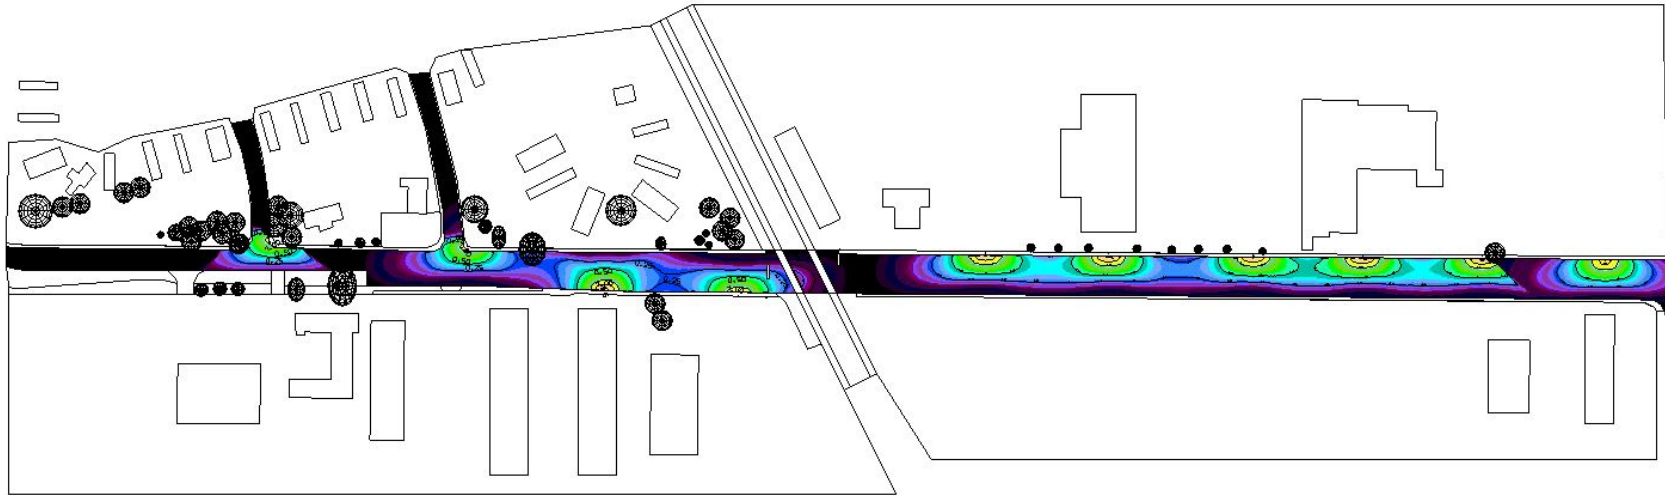


Proposed:

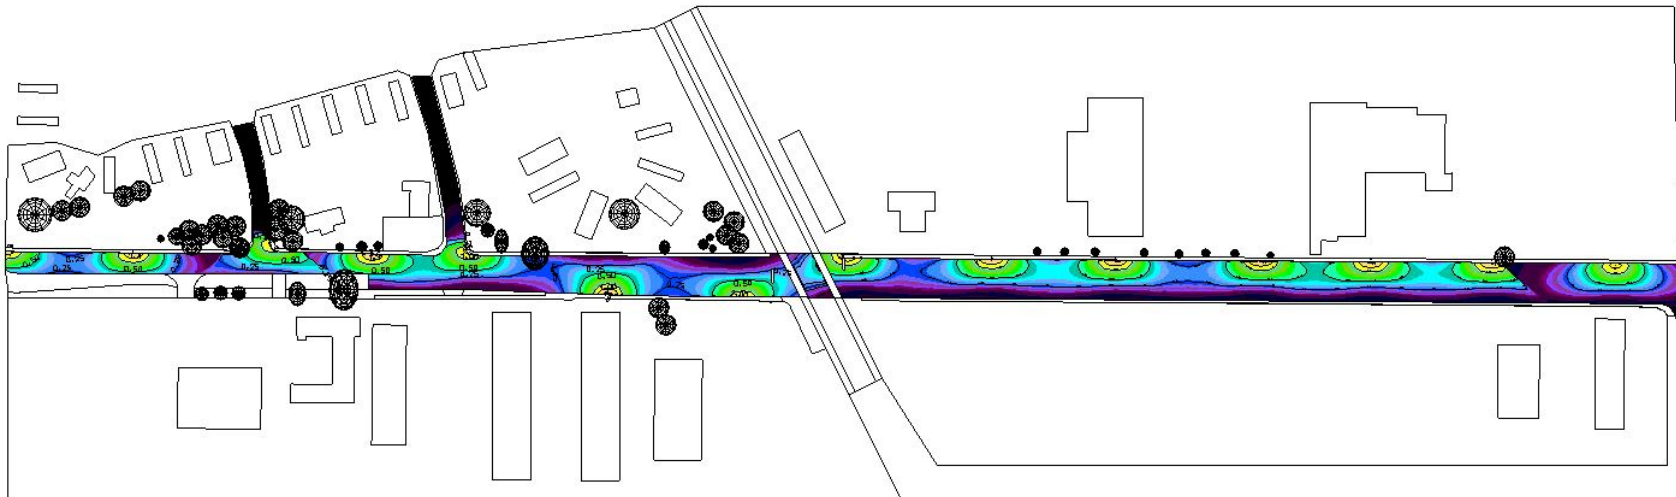


Site Plan - West Side

Existing:

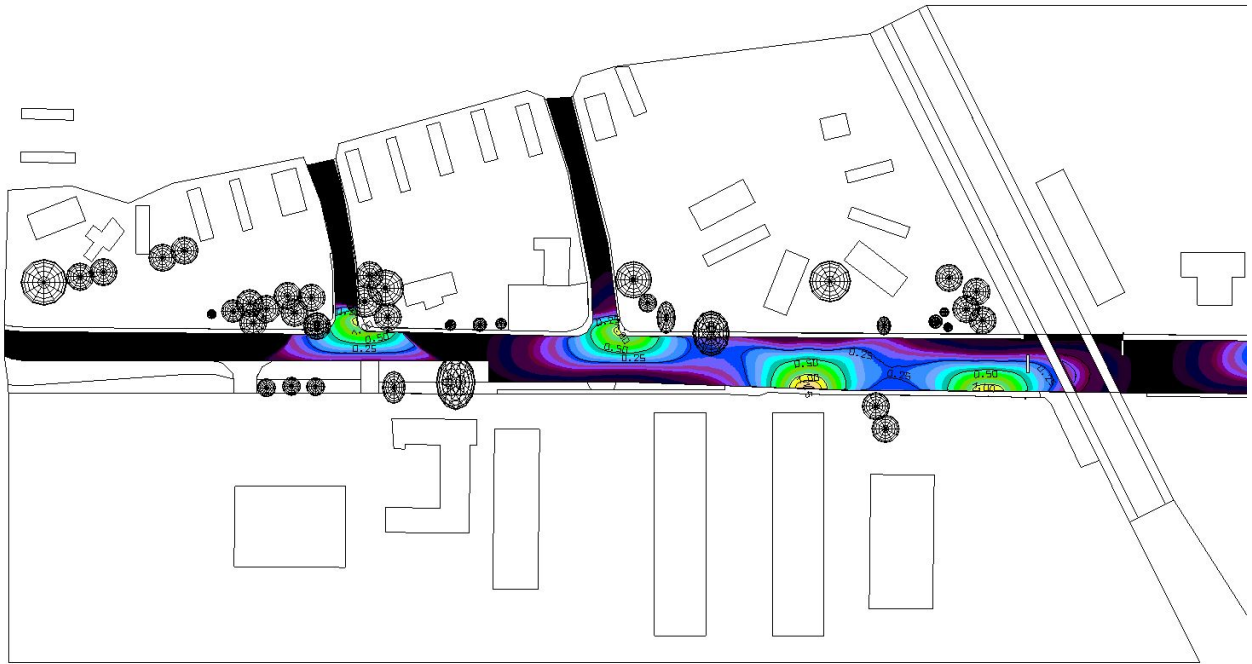


Proposed:

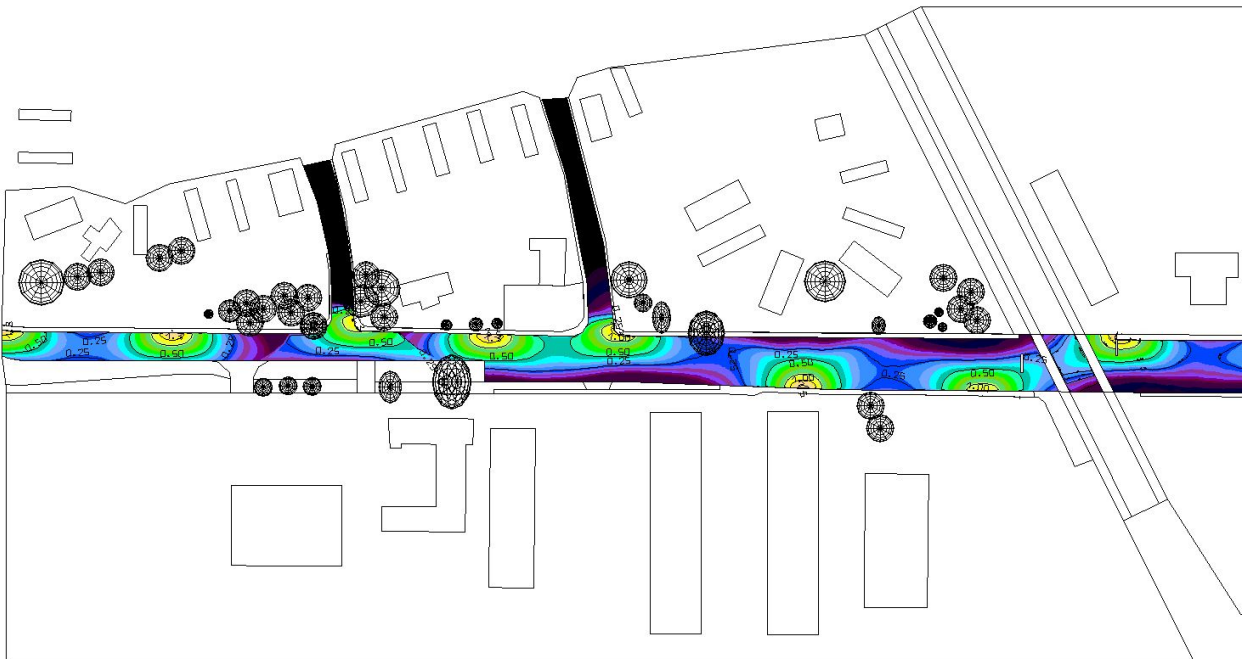


Site Plan - East Side

Existing:

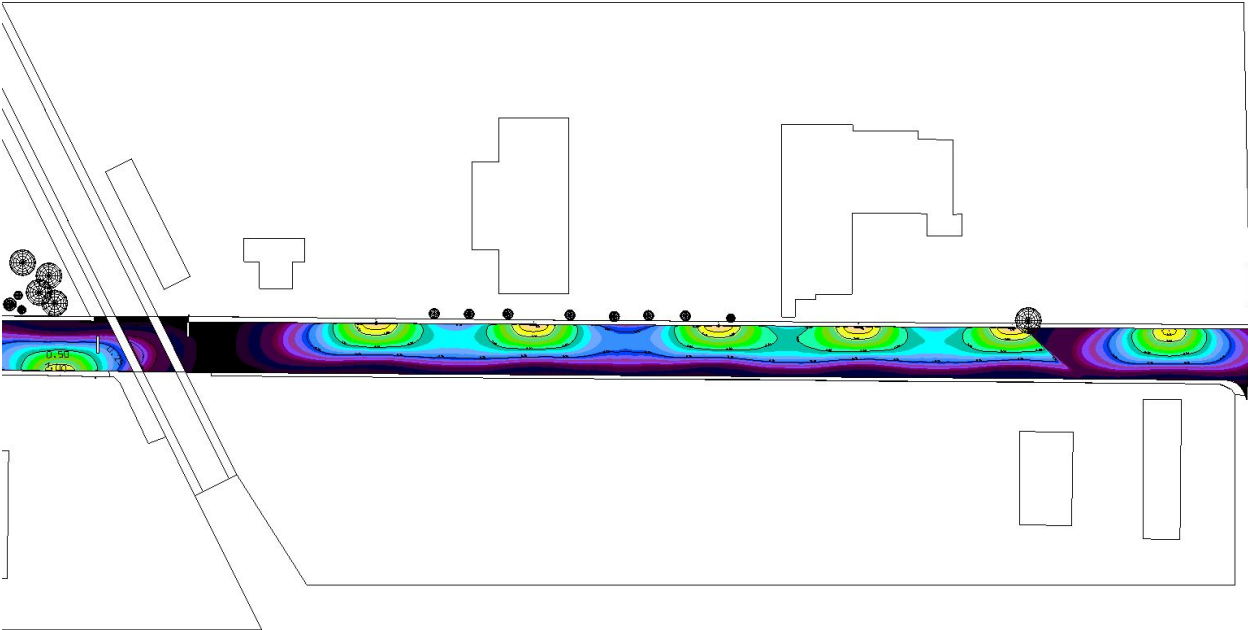


Proposed:

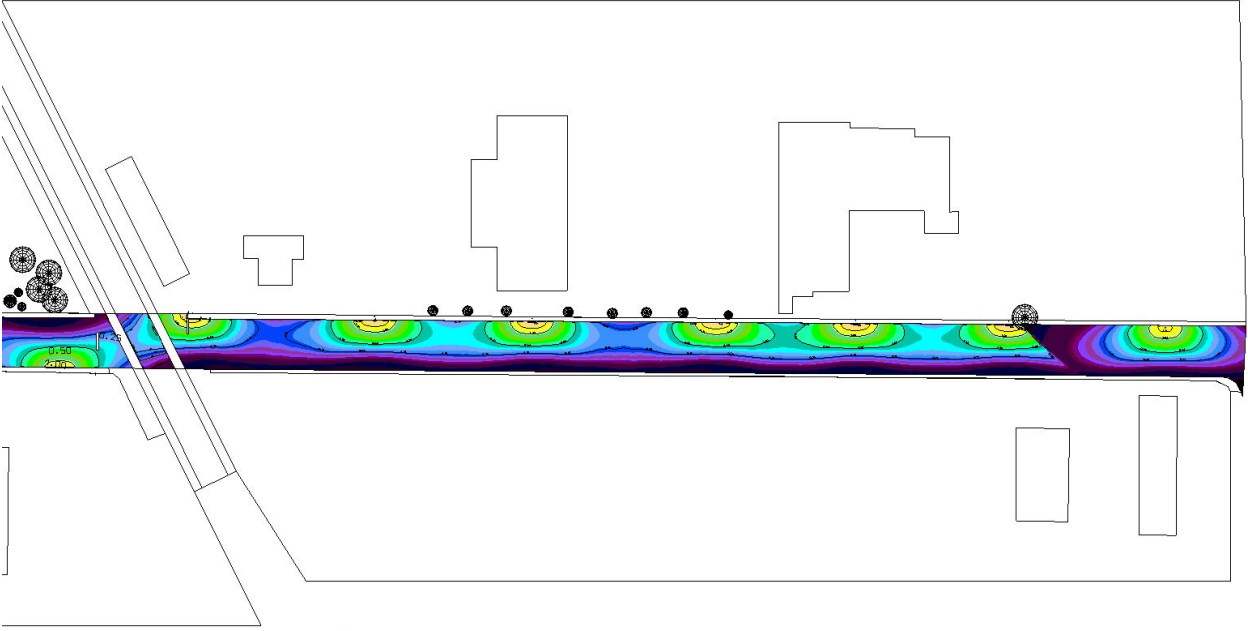


Simulated Lighting Conditions - West Side

Existing:

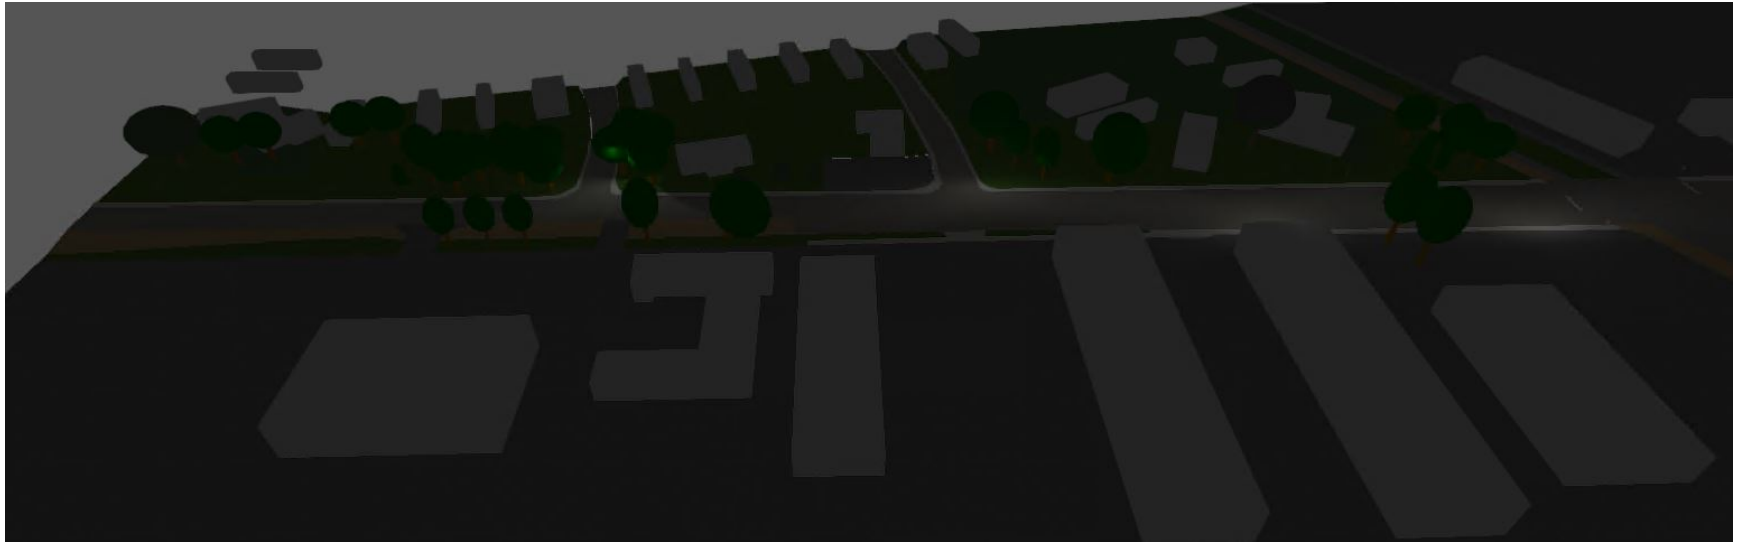

Proposed:

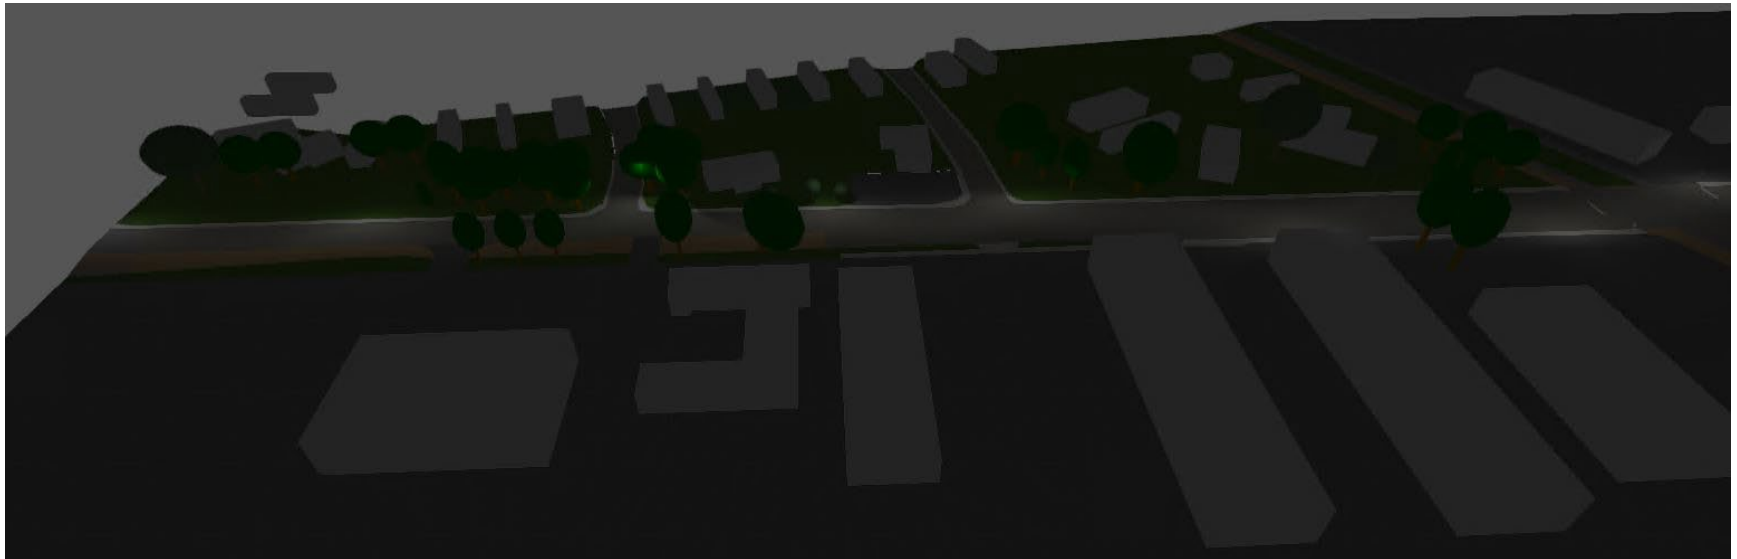


Looking East from West End of Hickory

Existing:



Proposed:

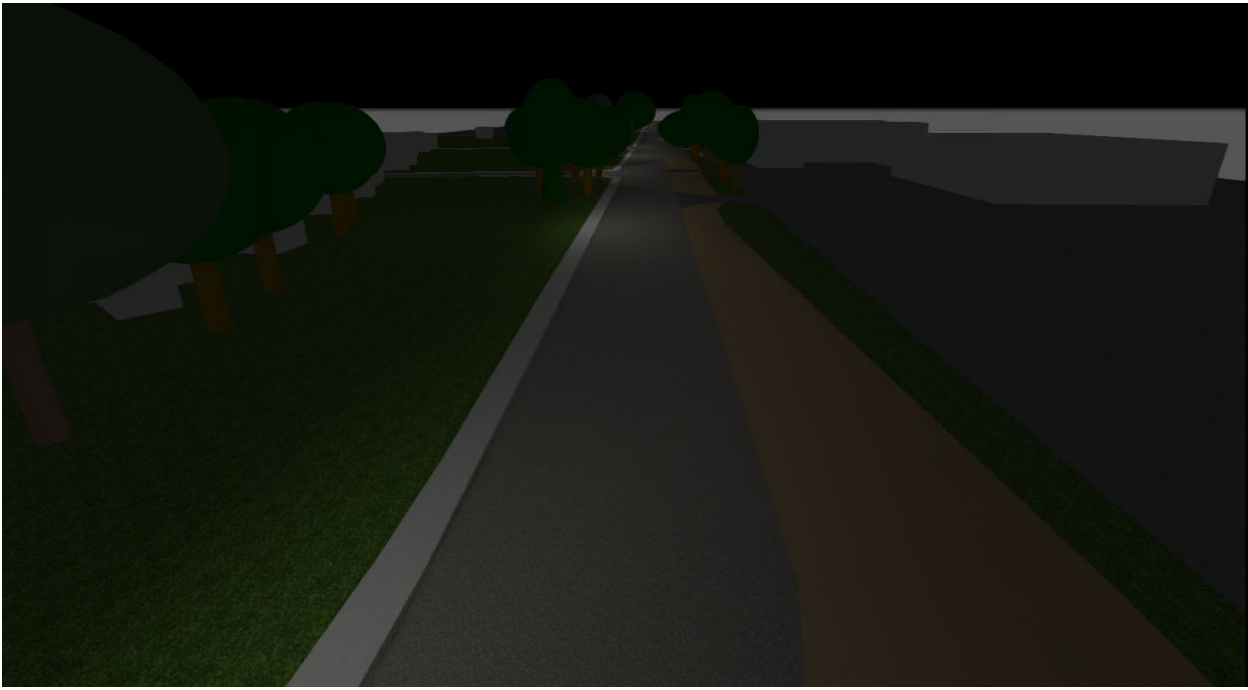

Looking West from Hickory & Maple

Existing:



Proposed:



Looking West Towards Railroad

Existing:



Proposed:

