




Plot Date: 9/4/2024 3:18 PM
Plotted By: Amanda Holtzclaw
Date Created: 9/2/2024
Path: \\JUB-001\CENTRAL\CLIENTS\CO FORT COLLINS\CITY PROJECTS\07-24-083 VINE&JEROME INTERSECTION DESIGN\CAD SHEET\07-24-083_C-001.DWG

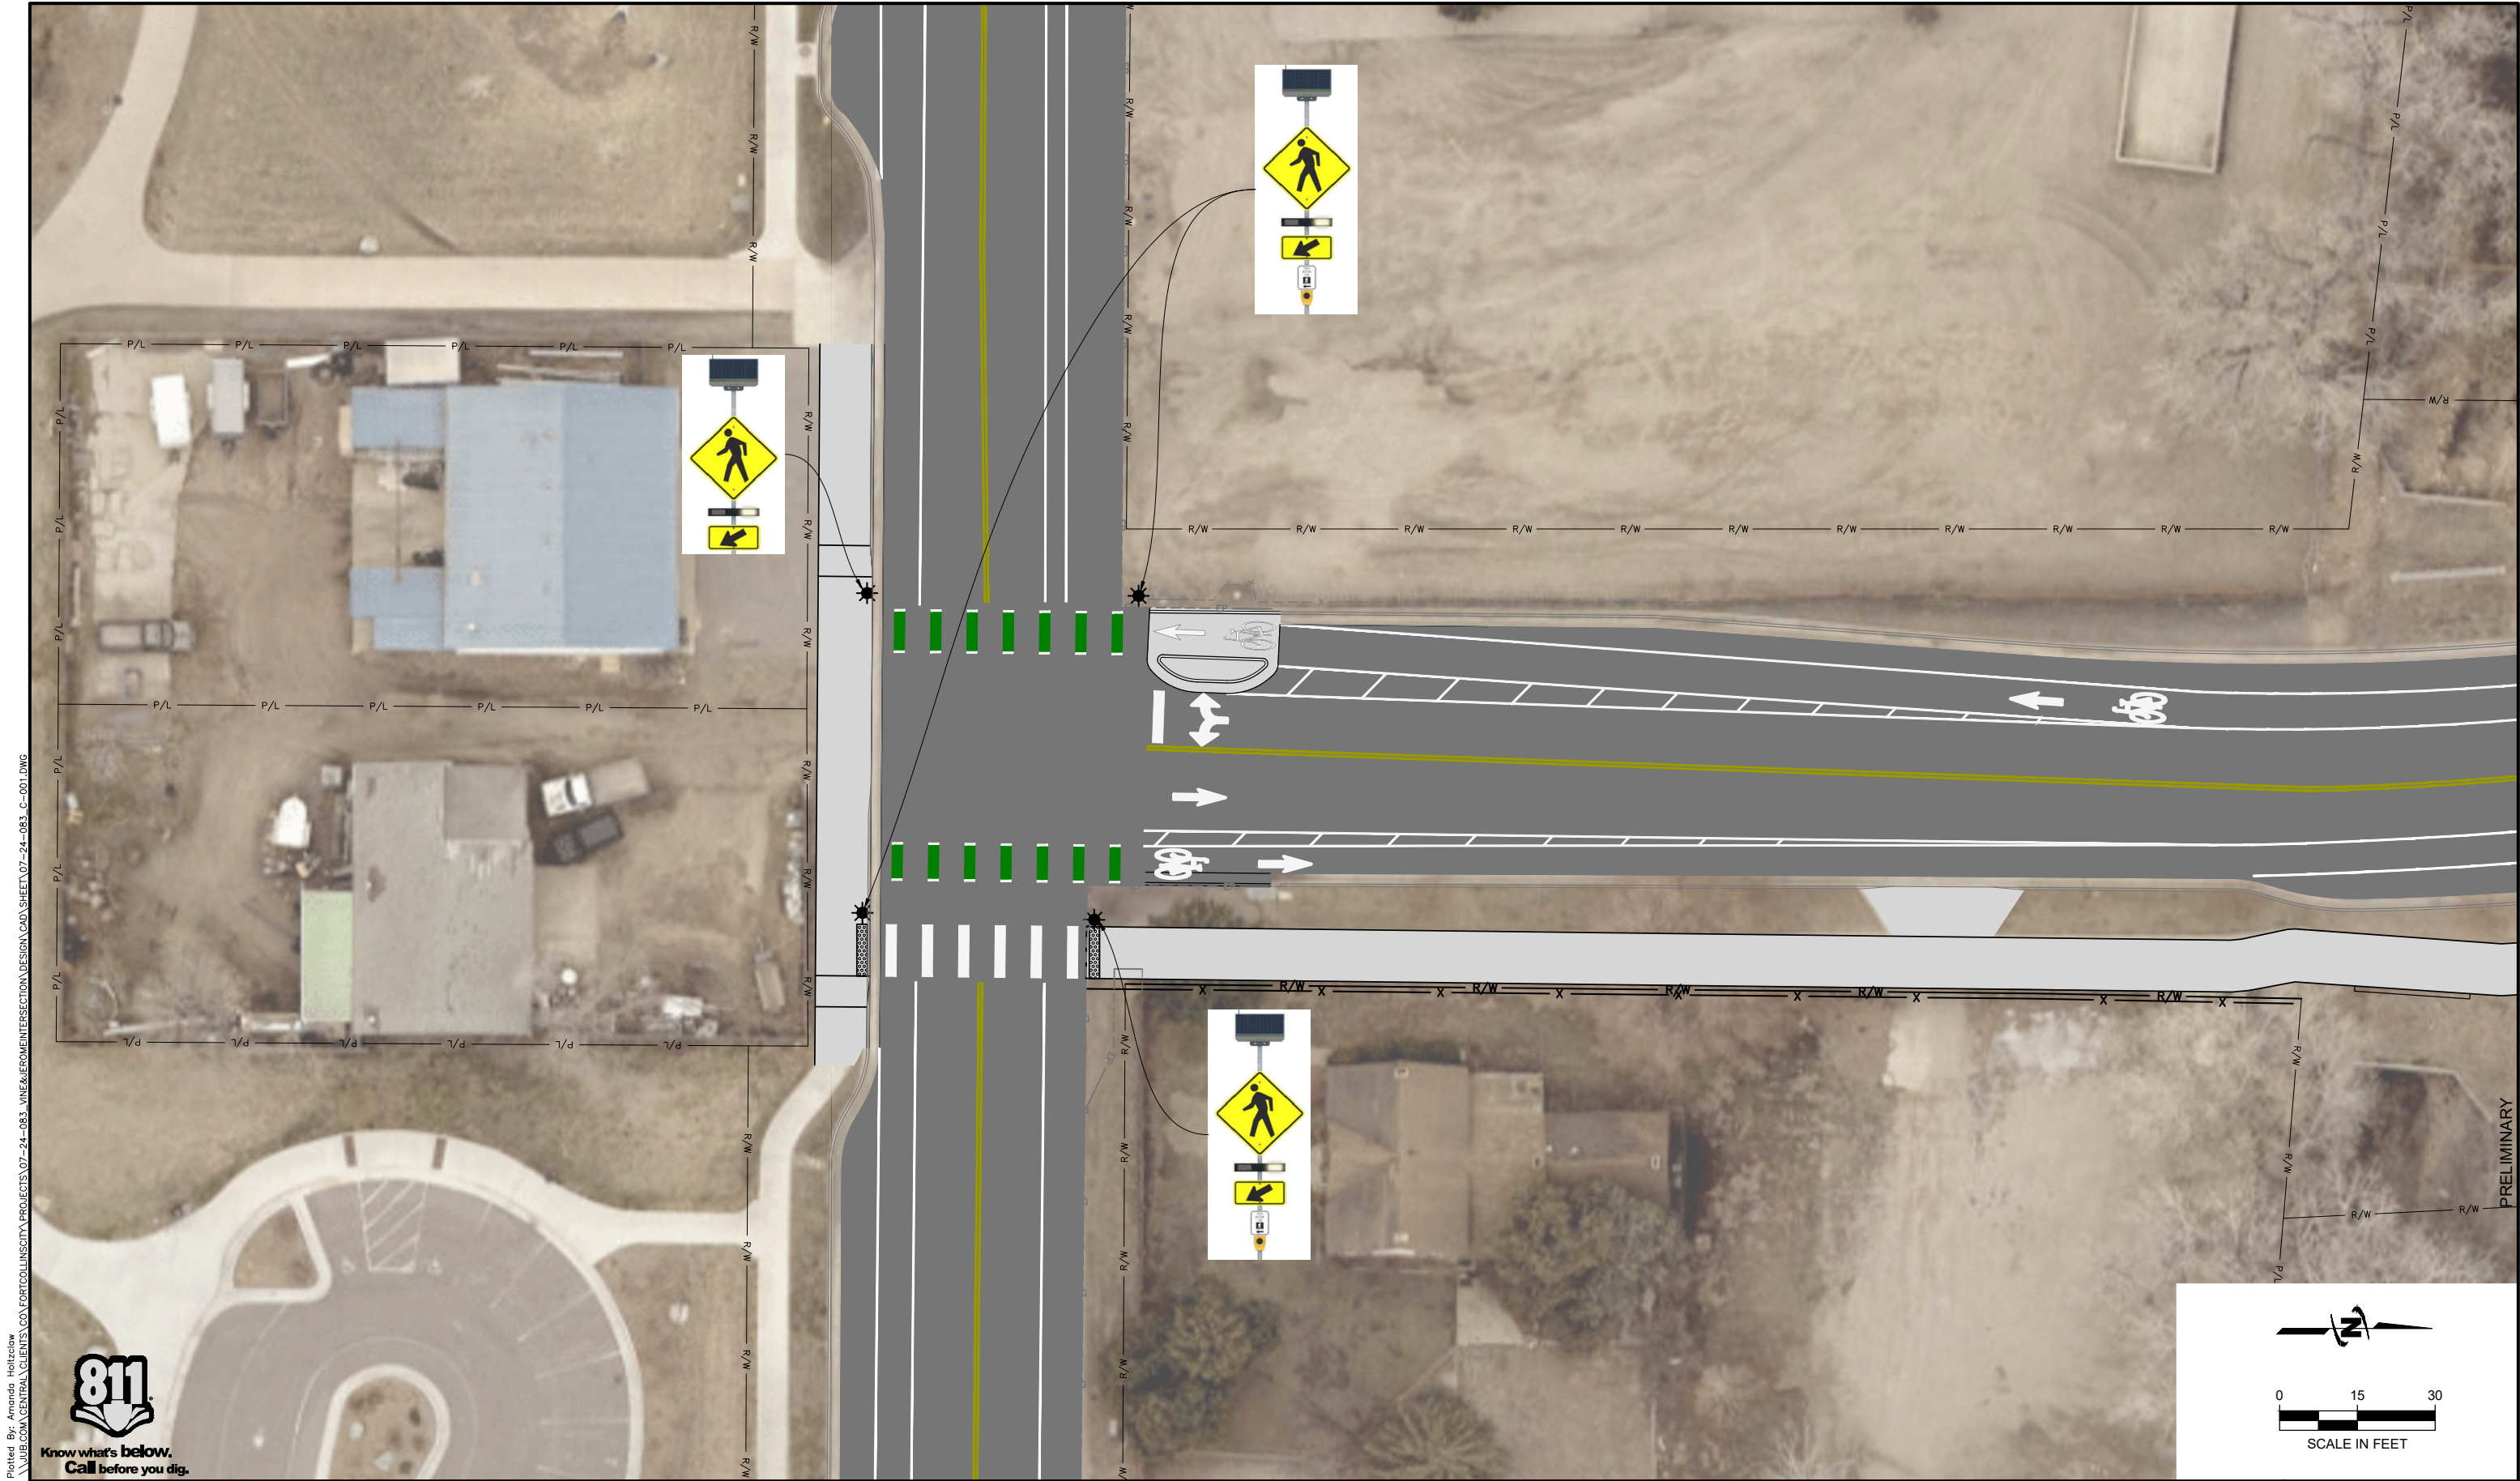

**Know what's below.
Call before you dig.**

Print Date: 9/4/2024

Scale: AS NOTED



JUB
J-U-B ENGINEERS, INC.

2809 E. Harmony Rd., Suite 300
Fort Collins, CO 80528
Phone: 970.377.3602

0000	Sheet Revisions		
	Date:	Comments	Init.



City of
Fort Collins
Engineering
fcgov.com/engineering

281 N College Ave
Fort Collins, CO 80524
Phone: (970) 221-6605
Fax: (970) 221-6378

PRELIMINARY
No Revisions:
Revised:
Void:

VINE DR. AND JEROME ST. PROPOSED PLAN VIEW			
Designer:	AHOLTZCLAW	Structure Numbers	
Detailer:	AHOLTZCLAW		
Sheet Subset:	PLAN	Subset Sheets:	1 of 2

Project No.	
07-24-083	
Drawing Number	C-001
Sheet Number	1 of 2



Plot Date: 9/4/2024 3:18 PM
Plotted By: Amanda Holtzclaw
Date Created: 9/2/2024
Path: \\JUB-001\CENTRAL CLIENTS\CO FORT COLLINS\PROJECTS\07-24-083 VINE&JEROME INTERSECTION DESIGN\CAD SHEET\07-24-083_C-001.DWG



Print Date: 9/4/2024

Scale: AS NOTED



2809 E. Harmony Rd., Suite 300
Fort Collins, CO 80528
Phone: 970.377.3602

0000

Sheet Revisions		
Date:	Comments	Init.

City of
Fort Collins

Engineering
fcgov.com/engineering

281 N College Ave
Fort Collins, CO 80524
Phone: (970) 221-6605
Fax: (970) 221-6378

PRELIMINARY	VINE DR. AND JEROME ST. EXISTING PLAN VIEW			Project No.
	No Revisions:			07-24-083
Revised:	Designer: AHOLTZCLAW	Structure Numbers		Drawing Number C-002
Void:	Detailer: AHOLTZCLAW			Sheet Number 2 of 2
Sheet Subset: PLAN		Subset Sheets: 2 of 2		