


**Location of the Oak Street Stormwater Improvements Project**

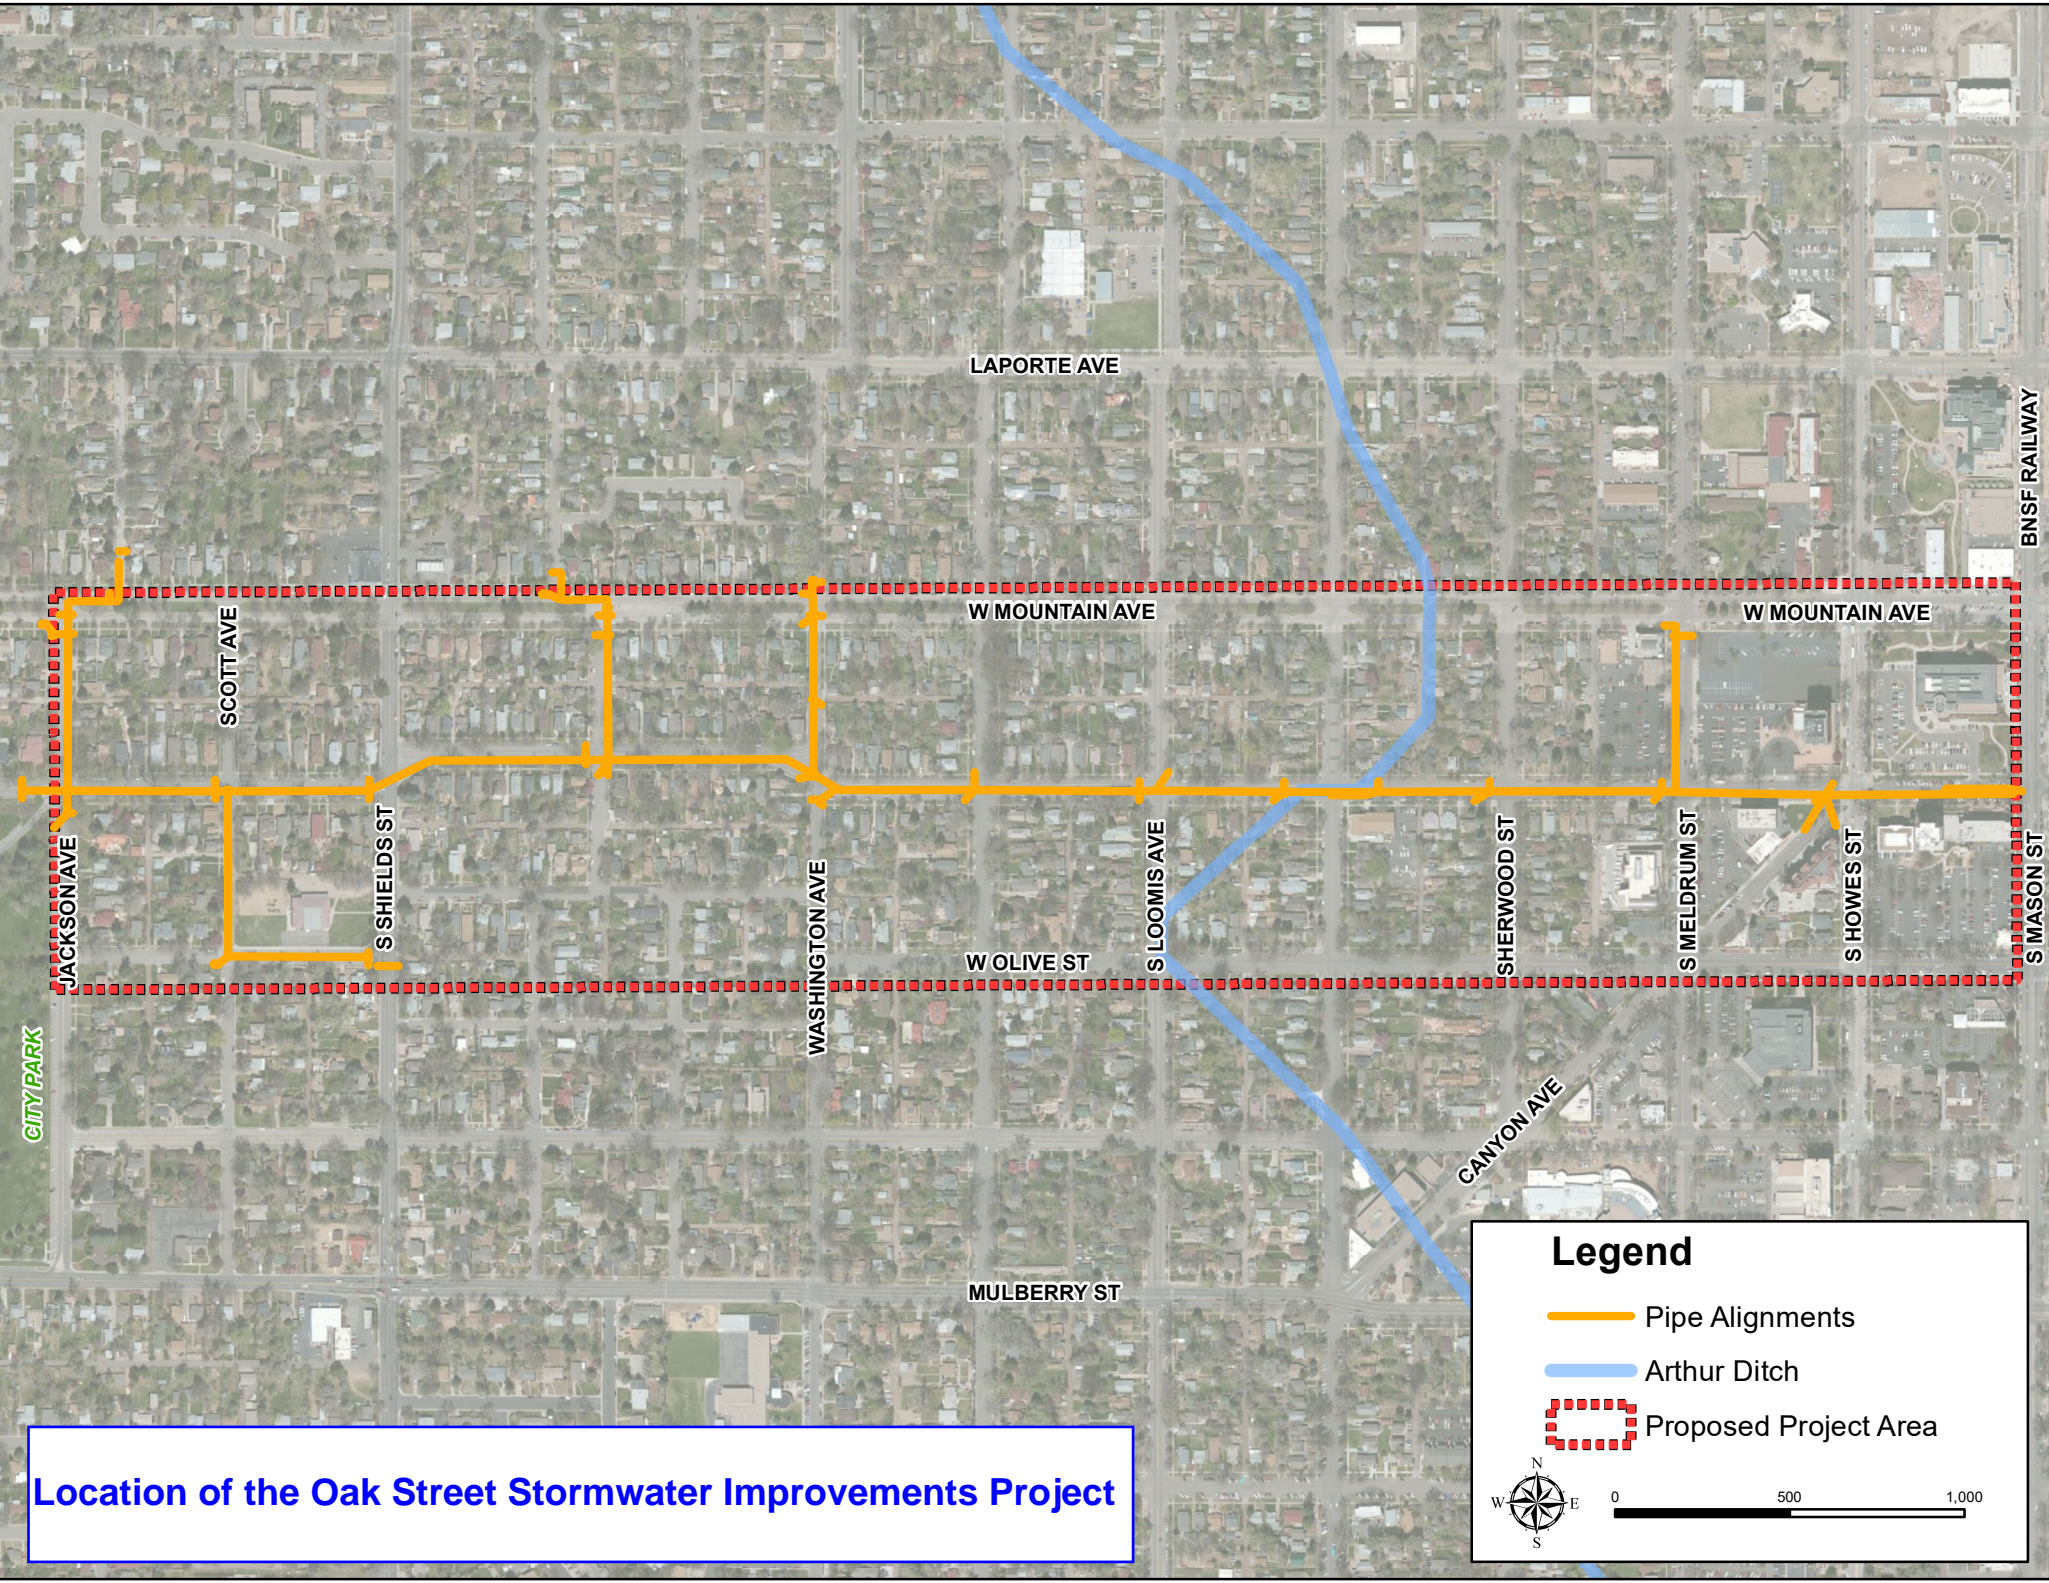

**Legend**

- Pipe Alignments
- Arthur Ditch
- - - Proposed Project Area

0 500 1,000