



Sheet Revisions			Sheet Revisions			Sheet Revisions		
Date	Description	Initials	Date	Description	Initials	Date	Description	Initials

Right of Way Plans		
Title Sheet		
Project Number: XXXXX		
Project Location: XXXXX		
XXXXX		
Project Code: Last Mod. Date	Subset	Sheet No.



DEPARTMENT OF TRANSPORTATION STATE OF COLORADO

RIGHT OF WAY PLANS PROPOSED CDOT PROJECT NO. TAP M455-133 CDOT PROJECT CODE 23630 LAPORTE AVE LARIMER COUNTY



SURVEYOR STATEMENT (ROW PLAN)

I, _____, a professional land surveyor licensed in the State of Colorado, do hereby state to the Colorado Department of Transportation that based upon my knowledge, information and belief, the research, calculations and evaluation of the survey evidence were performed and this Right-of-Way Plan was prepared under my responsible charge in accordance with applicable standards of practice defined by Colorado Department of Transportation publications. This statement is not a guaranty or warranty, either expressed or implied.

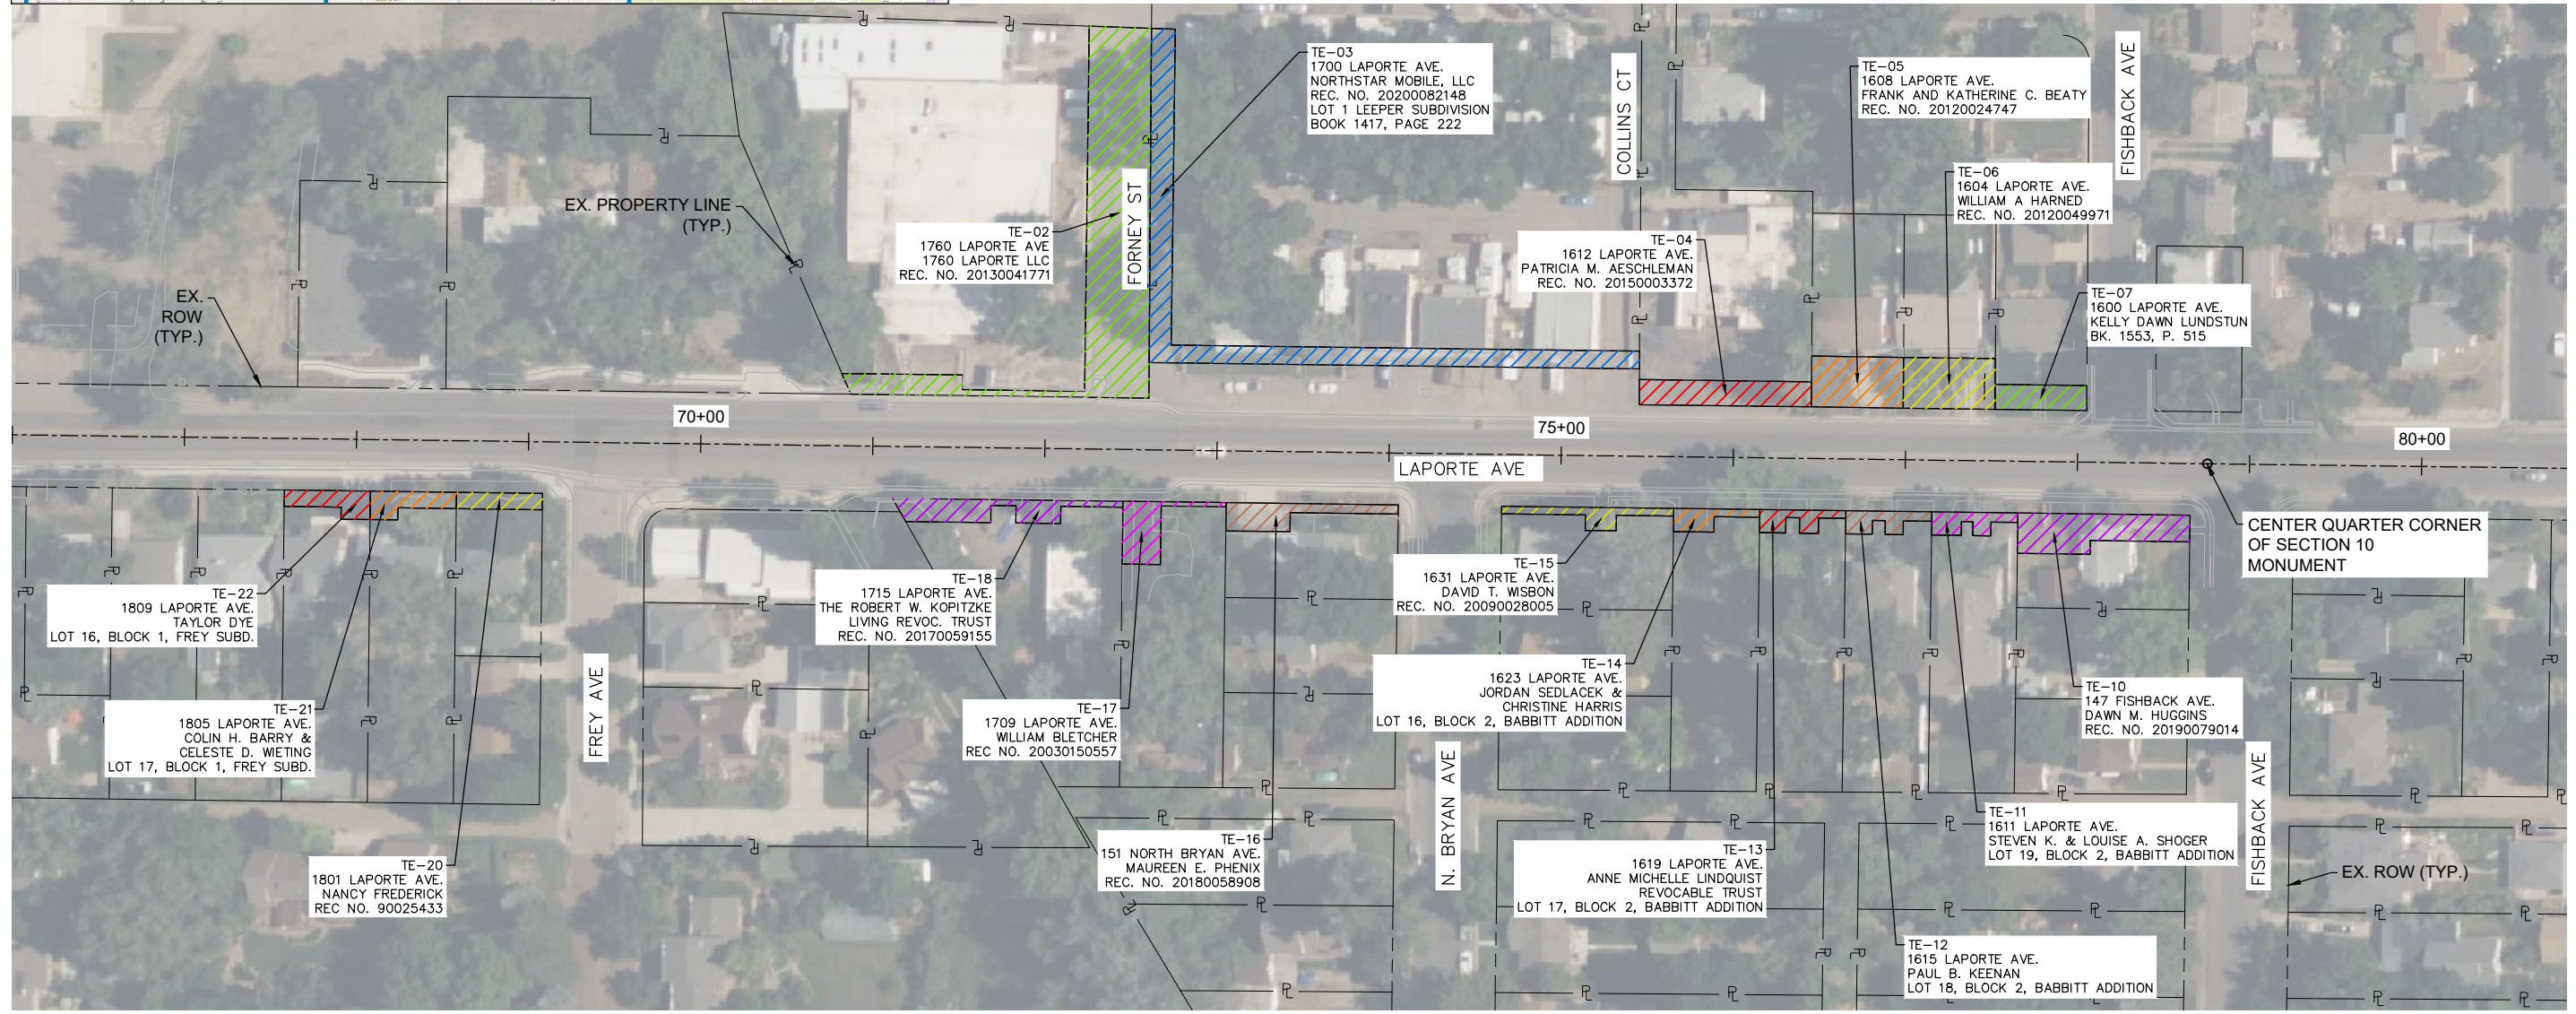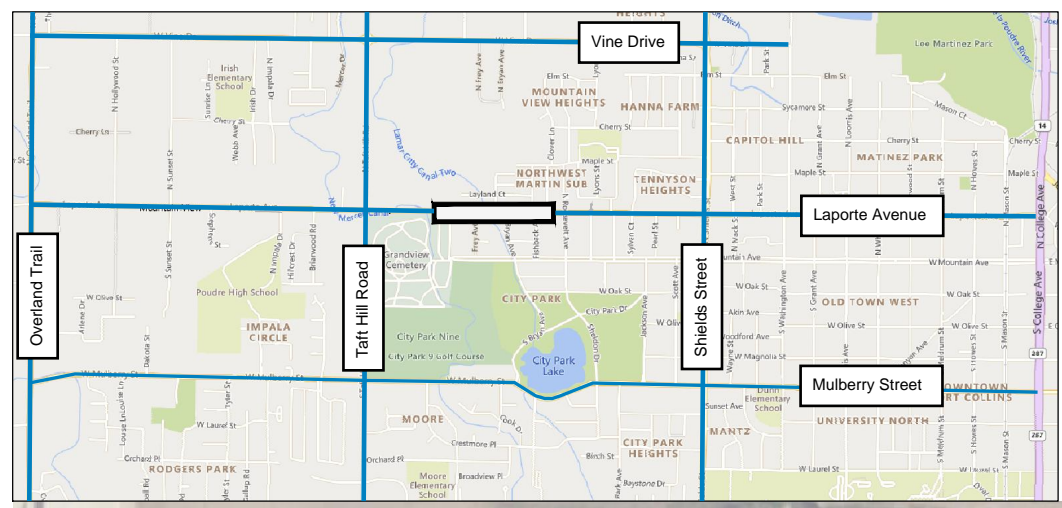

FILING CERTIFICATION: DAY OF _____, 20____, AT _____ M.,
 DEPOSITED THIS _____ OF THE COUNTY LAND SURVEYS/RIGHT OF WAY
 SURVEYS AT PAGE _____, RECEPTION NUMBER _____
 SIGNED _____ DEPT. _____