



GRAPHIC SCALE



(IN FEET)
1 inch = 30 ft.

LOT 1

LOT 2
(VACANT)
±0.21 OF AN ACRE(S)

LOT 3

CAROUSEL TERRACE

50' R/W ~ PAVED

CANAL

RIP-RAP (ROCKS)
ALONG EDGE OF CANAL

RIP-RAP (ROCKS)
ALONG EDGE OF CANAL

APPROXIMATE
LOCATION OF
WATER'S EDGE

100'

100'

PROPERTY BOUNDARY

NO SAVs

APPROXIMATE
NORTH SIDE OF
CANAL

PROJECT

JOHNSON DOCK

FRANKLIN COUNTY, FL

TITLE

PLAN VIEW
EXISTING CONDITIONS

PAGE:

1

DATE

3-3-2020

BY:

BCW

CHK:

EP

PROJ:

19-1671



OF: 4



Florida Environmental
& Land Services Inc.

221-4 DELTA COURT
TALLAHASSEE, FLORIDA 32303

850-385-6255 (VOICE) 850-385-6355 (FAX)

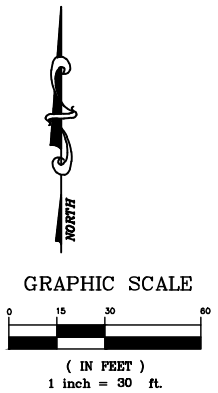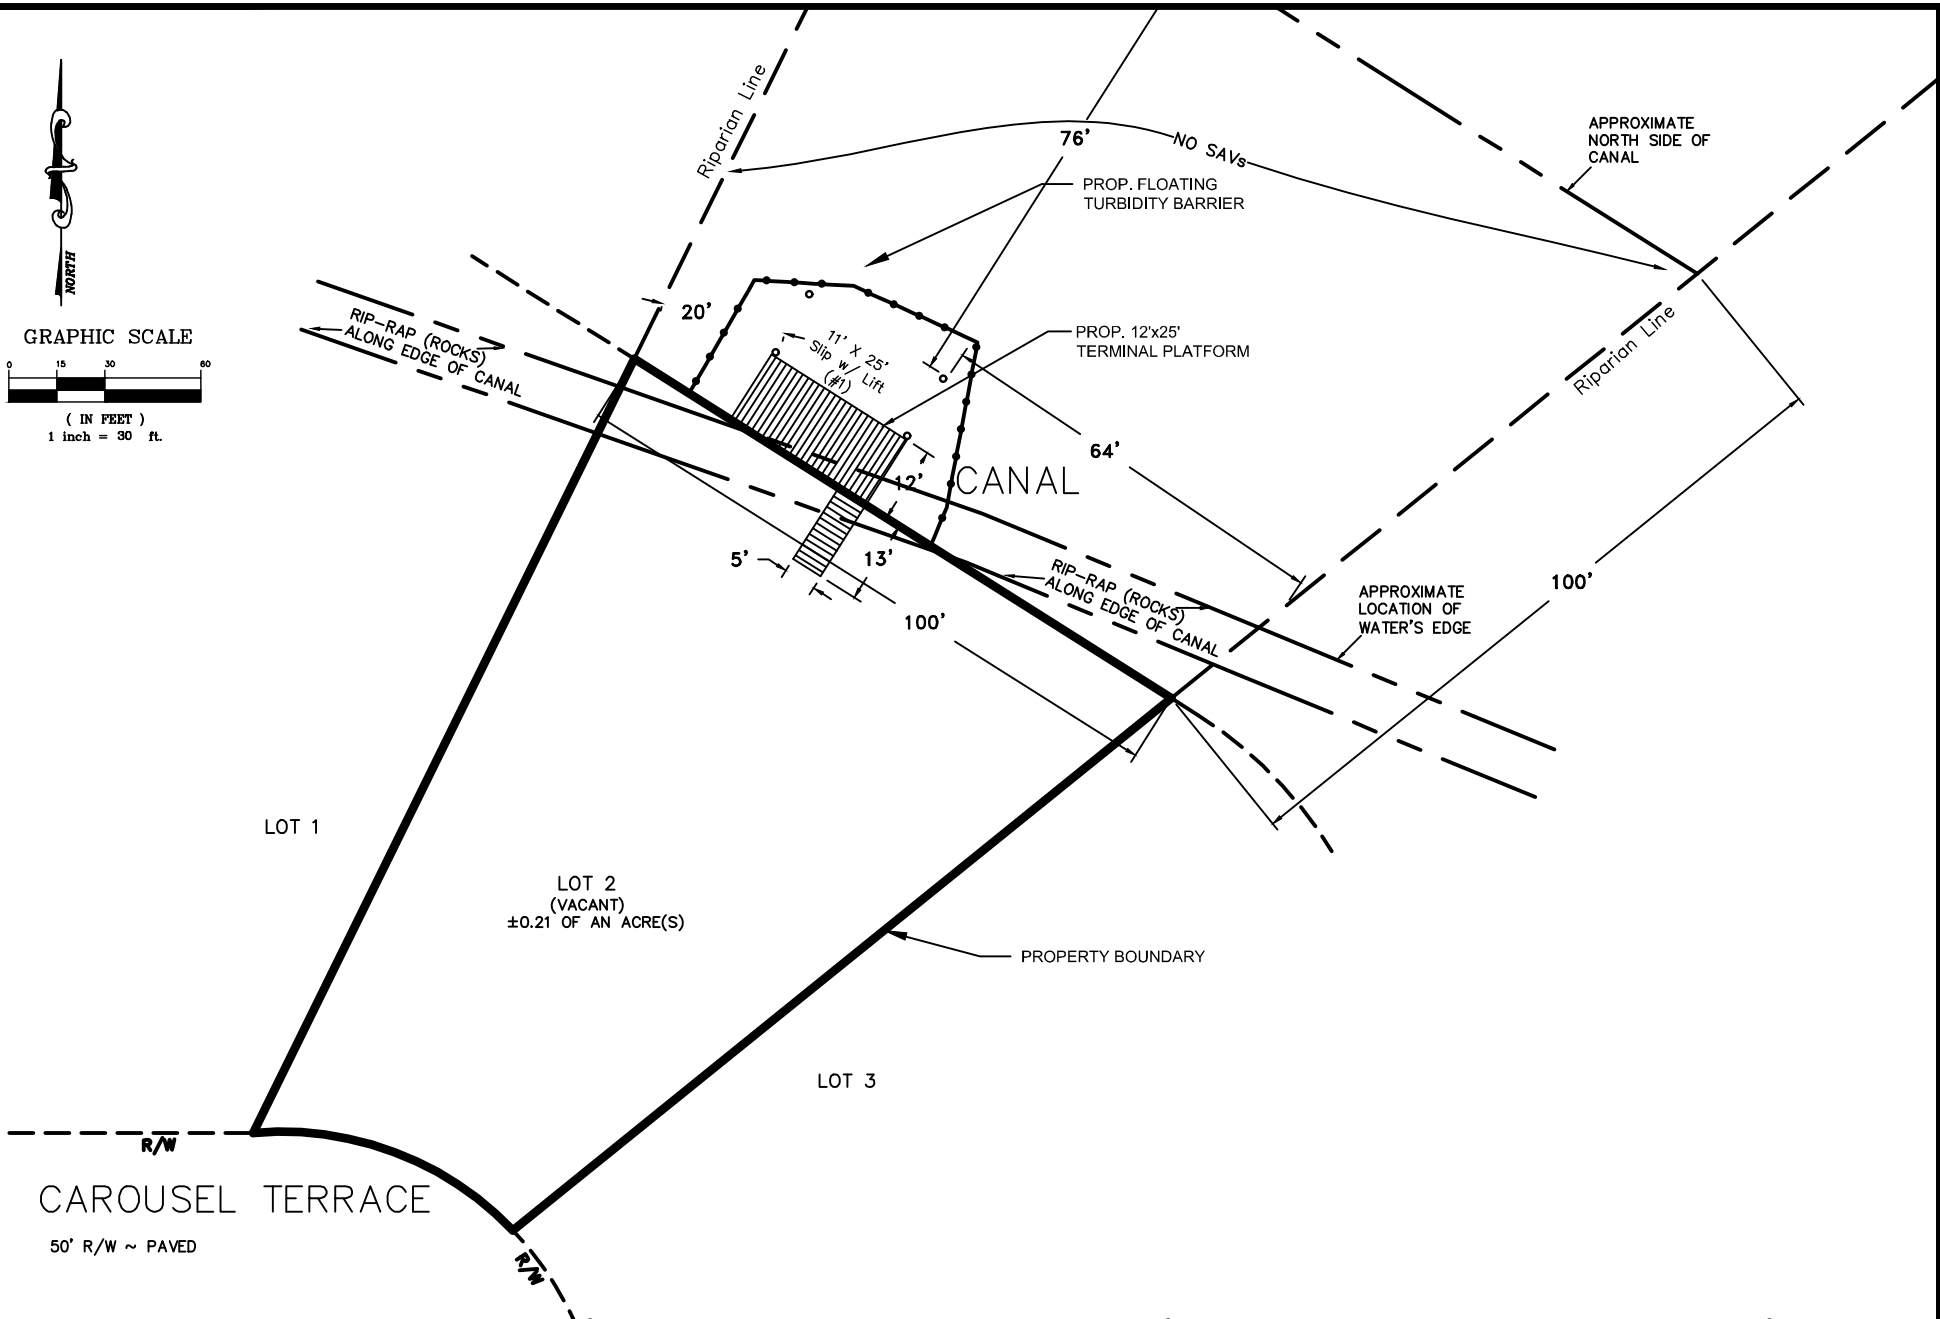

PROJECT
JOHNSON DOCK
FRANKLIN COUNTY, FL


TITLE
PLAN VIEW
PROPOSED CONDITIONS

DATE 6-9-2020	BY: BCW	CHK: EP	PROJ: 19-1671
-------------------------	----------------	----------------	----------------------

PAGE:
2

OF: 4

Florida Environmental
 & Land Services Inc.
 221-4 DELTA COURT
 TALLAHASSEE, FLORIDA 32303
 850-385-6255 (VOICE) 850-385-6355 (FAX)

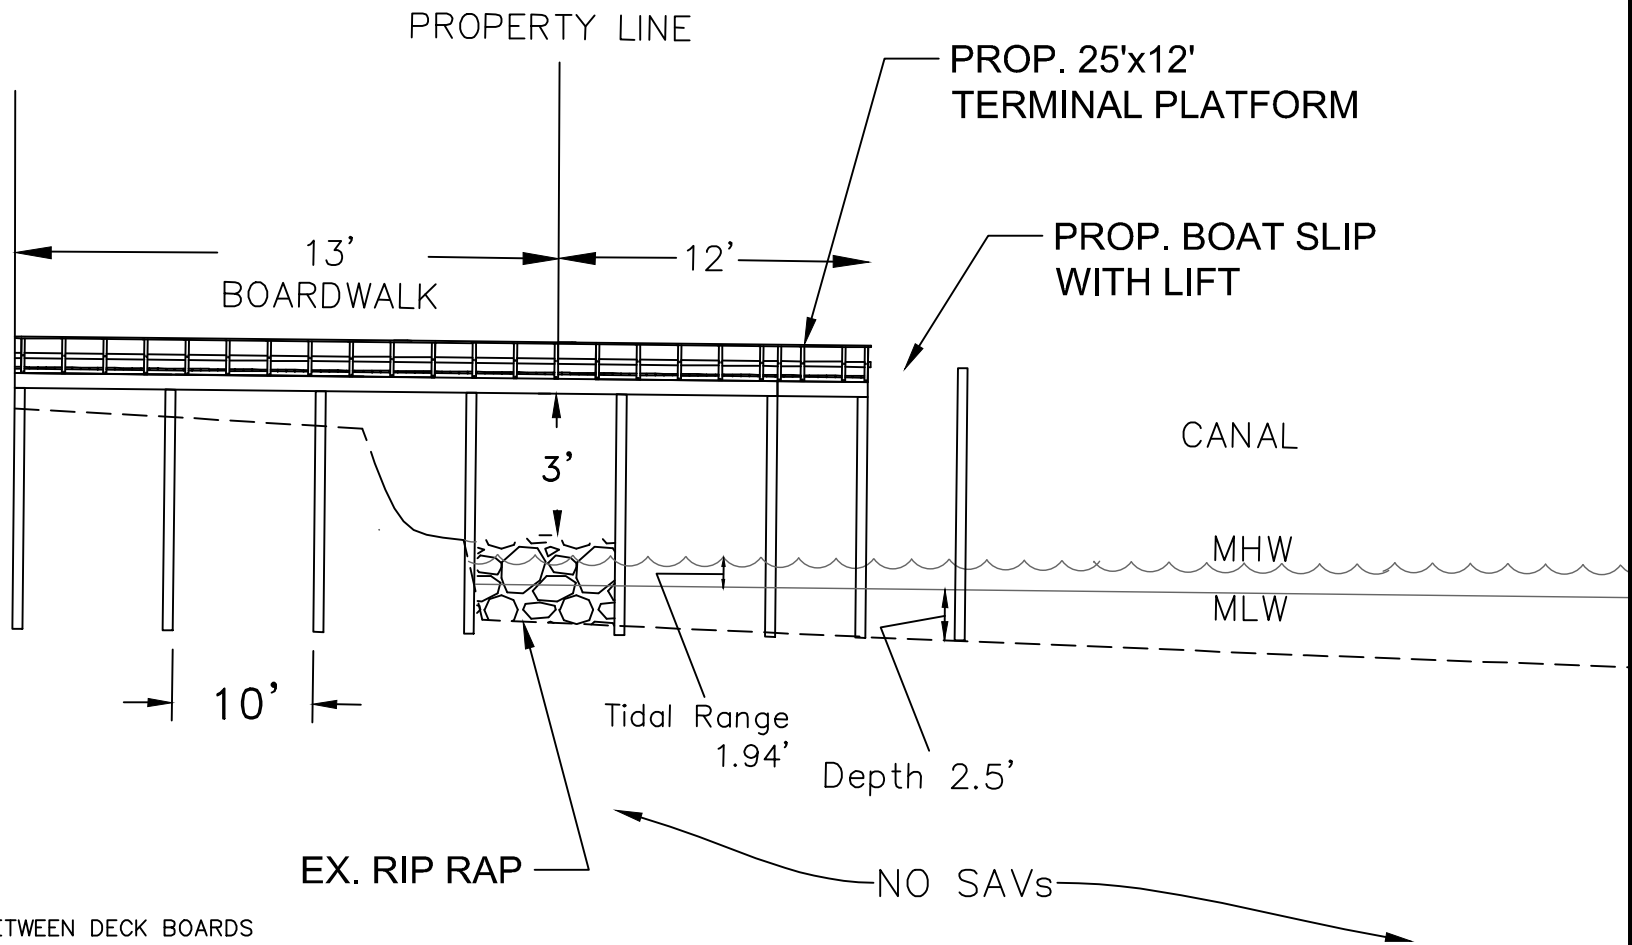

NOTES:

- 1) 1/2 INCH SPACING BETWEEN DECK BOARDS
- 2) PILINGS SPACED 10 FT APART

N.T.S



Florida Environmental
& Land Services Inc.

221-4 DELTA COURT
TALLAHASSEE, FLORIDA 32303

850-385-6255 (VOICE) 850-385-6355 (FAX)

PROJECT

JOHNSON DOCK

FRANKLIN COUNTY, FL

TITLE

SECTION VIEW
PROPOSED CONDITIONS

DATE

6-9-2020

BY:

BCW

CHK:

EP

PROJ:

19-1671

PAGE:

3

OF: 4

