



Overview



Legend

- Parcels
- Roads
- City Labels

Parcel ID	03-075-02W-1010-0000-0340	Alternate ID	02W07503101000000340	Owner Address	SWEAT JAMES R & CARYN B
Sec/Twp/Rng	3-7S-2W	Class	VACANT		223 ROSEHILL DRIVE, NORTH
Property Address	1617 ALLIGATOR DR	Acreage	0.525		TALLAHASSEE, FL 32312
	ALLIGATOR POINT				
District	7				
Brief Tax Description	LOT 34				

(Note: Not to be used on legal documents)

Date created: 11/13/2019
 Last Data Uploaded: 11/13/2019 8:43:34 AM

Developed by  **Schneider**
 GEOSPATIAL

PREPARED BY: GARLICK ENVIRONMENTAL ASSOCIATES, INC.

P. O. BOX 385, APALACHICOLA FLORIDA 32329-0385

(850) 653-8899 FAX (850) 653-9656 garlick@garlickenv.com

LB No. 7415

APPLICANT/CLIENT: James R. Sweat

WATERBODY/CLASS: Alligator Harbor

PURPOSE: Environmental Permitting

PROJECT LOCATION / USGS: Alligator Point / Franklin County

LATITUDE: 29° 54' 12.21"

LONGITUDE: 84° 24' 45.35"

SECTION: 3 TWSHP: 7 South RNG: 2 West

JOB: 19-115

DEP:

COE:

OTHER:

DATE: November 13, 2019

SHEET: 1/4





PREPARED BY: GARLICK ENVIRONMENTAL ASSOCIATES, INC.

APPLICANT/CLIENT: James R. Sweat
WATERBODY/CLASS: Alligator Harbor
PURPOSE: Environmental Permitting
PROJECT LOCATION / USGS: Alligator Point / FranklinCounty
LATITUDE: 29° 54' 12.21"
LONGITUDE: 84° 24' 45.35"
SECTION: 3 TOWNSHIP: 7 South RING: 2 West

JOB: 19-115
DEP:
COE:
OTHER:
DATE: November 13, 2019
SHEET: 2/4




PREPARED BY: GARLICK ENVIRONMENTAL ASSOCIATES, INC.



APPLICANT/CLIENT: James R. Sweat
WATERBODY/CLASS: Alligator Harbor
PURPOSE: Environmental Permitting
PROJECT LOCATION / USGS: Alligator Point / FranklinCounty
LATITUDE: 29° 54' 12.21"
LONGITUDE: 84° 24' 45.35"
SECTION: 3 TWSHP: 7 South RNG: 2 West

JOB: 19-115
DEP:
COE:
OTHER:
DATE: November 13, 2019
SHEET: 3/4

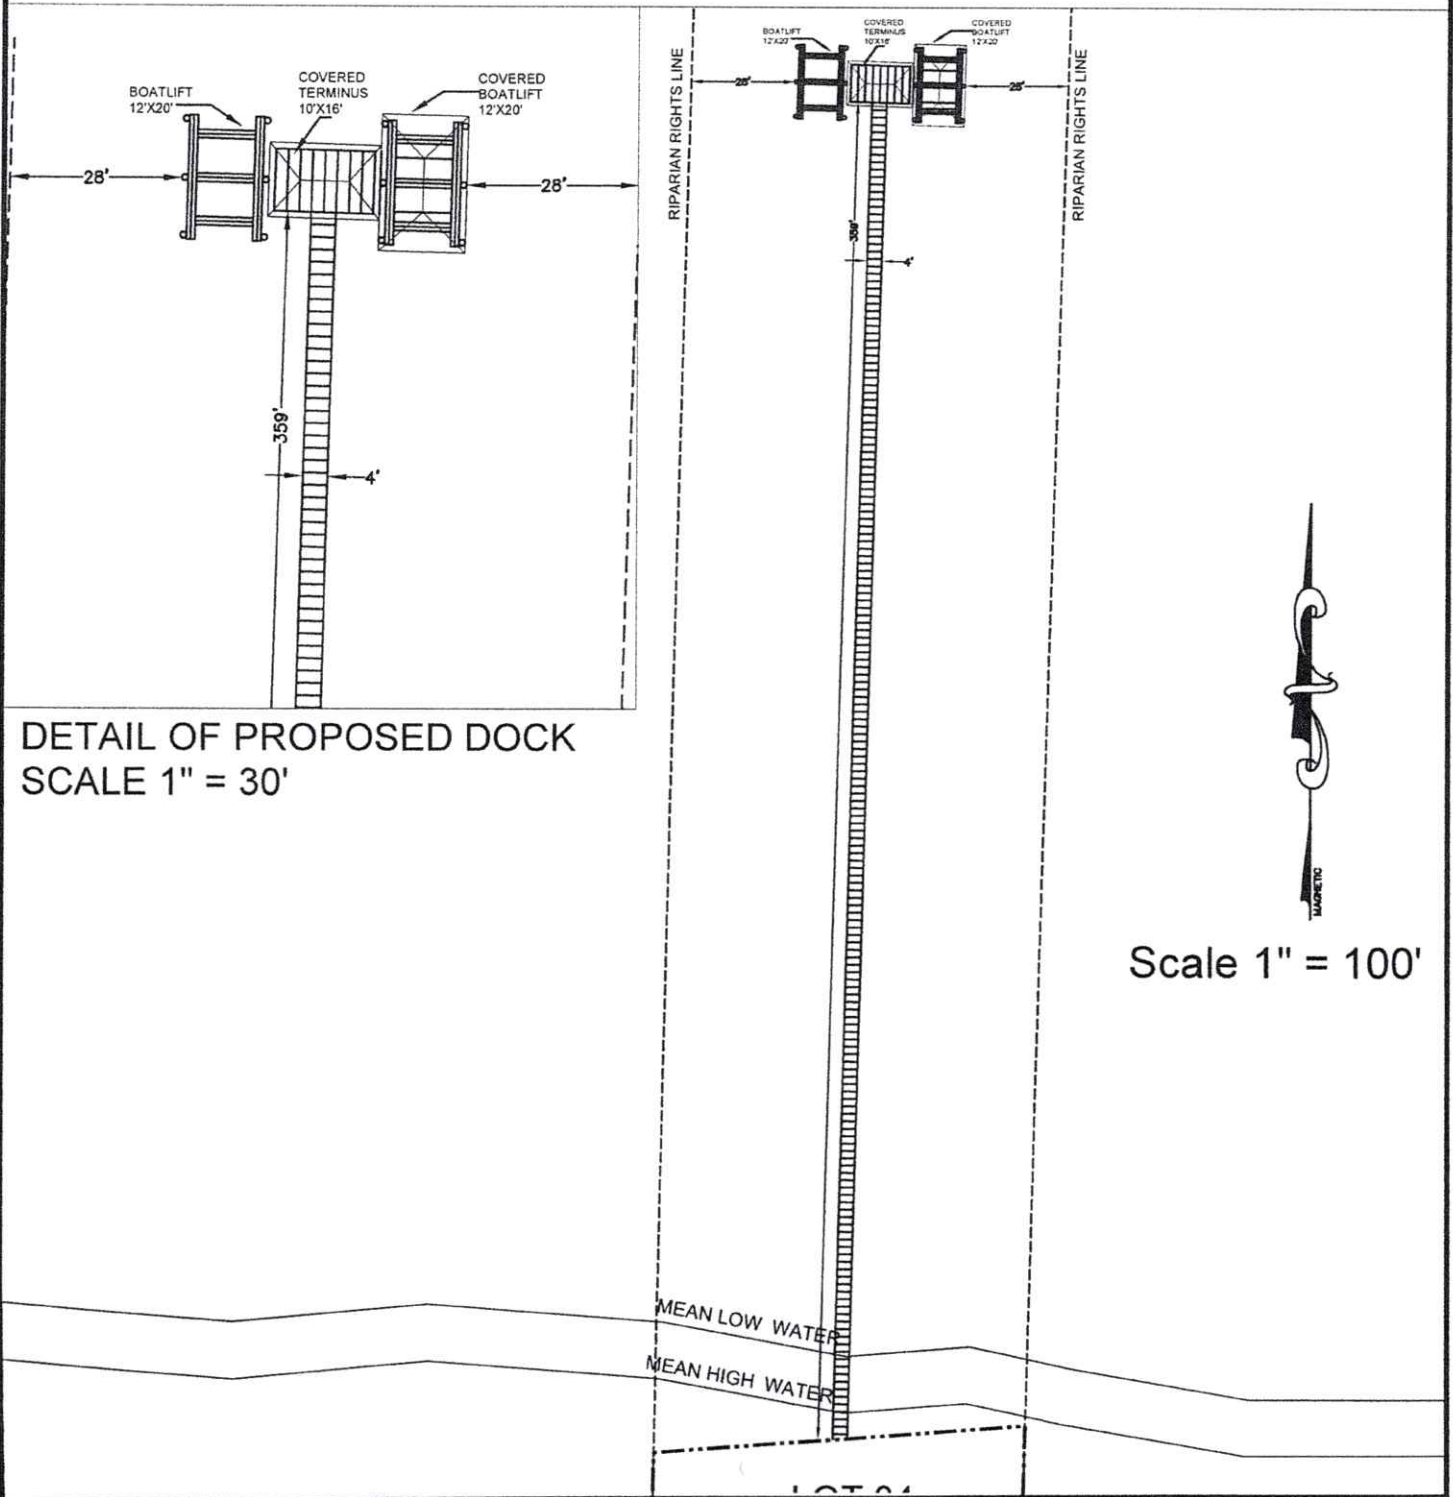

DETAIL OF PROPOSED DOCK
SCALE 1" = 30'

Scale 1" = 100'

PREPARED BY: GARLICK ENVIRONMENTAL ASSOCIATES, INC.

P. O. BOX 385, APALACHICOLA FLORIDA 32329-0385 (850) 653-8899 FAX (850) 653-9656 garlick@garlickenv.com

LB No. 7415

APPLICANT/CLIENT: James R. Sweat

WATERBODY/CLASS: Alligator Harbor

PURPOSE: Environmental Permitting

PROJECT LOCATION / USGS: Alligator Point / Franklin County

LATITUDE: 29° 54' 12.21"

LONGITUDE: 84° 24' 45.35"

SECTION: 3 TWSHP: 7 South RNG: 2 West

JOB: 19-115

DEP:

COE:

OTHER:

DATE: November 13, 2019

SHEET: 4/4



CROSS SECTION
PROPOSED DOCK
NOT TO SCAL

