



Plot Date: 9/28/2021 11:33 AM Plotted By: Matthew Filla
Date Created: 9/28/2021 J:\B\COMP\CENTRAL CLIENTS\COFRUITA\PROJECTS\07-21-010 ACTIVE\REGULATION\LAND\DESIGN\CAD\SHEET\FRUITA CROSS SECTIONS.DWG

MAJOR ARTERIAL CORRIDOR
-SCALE: NTS
-ONE 16' CENTER TURN LANE / MEDIAN
-FOUR 10' DRIVE LANES
-NO PARKING

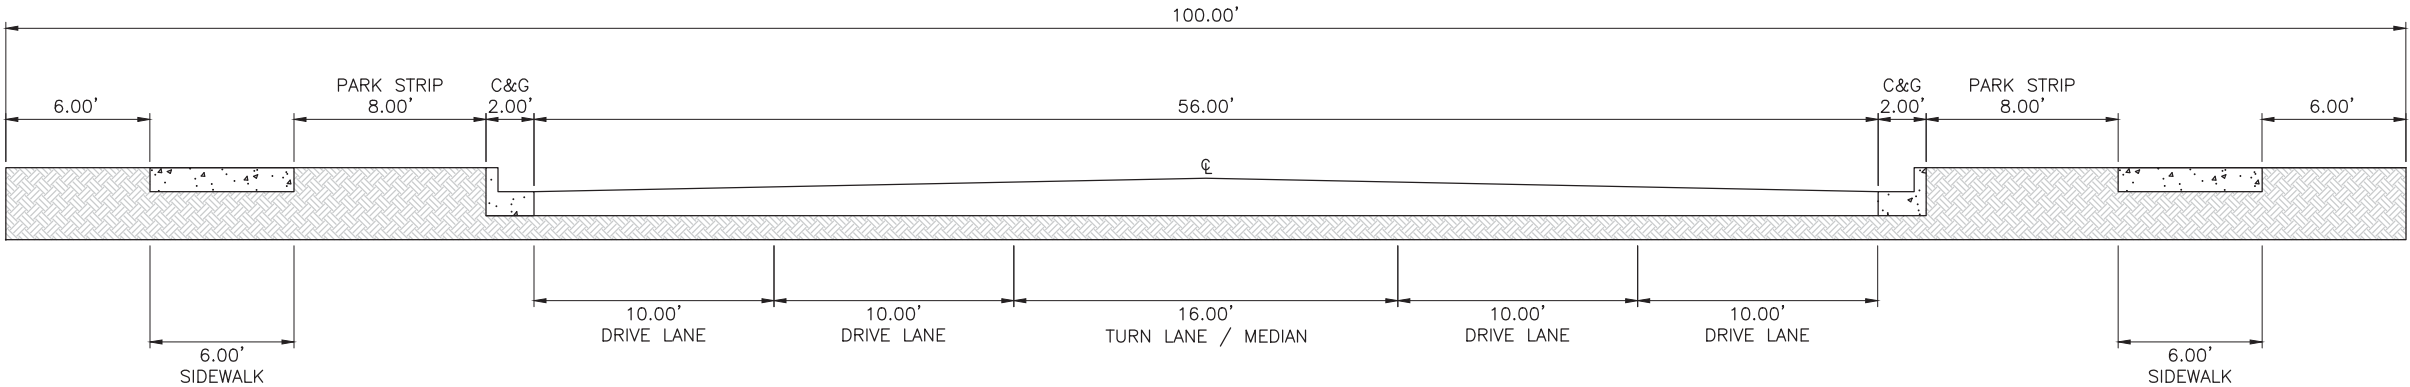

MAJOR ARTERIAL (ENHANCED TRAVEL) CORRIDOR
-SCALE: NTS
-ONE 16' CENTER TURN LANE / MEDIAN
-FOUR 10' DRIVE LANES
-NO PARKING
-DETACHED BIKE LANE ON ONE SIDE

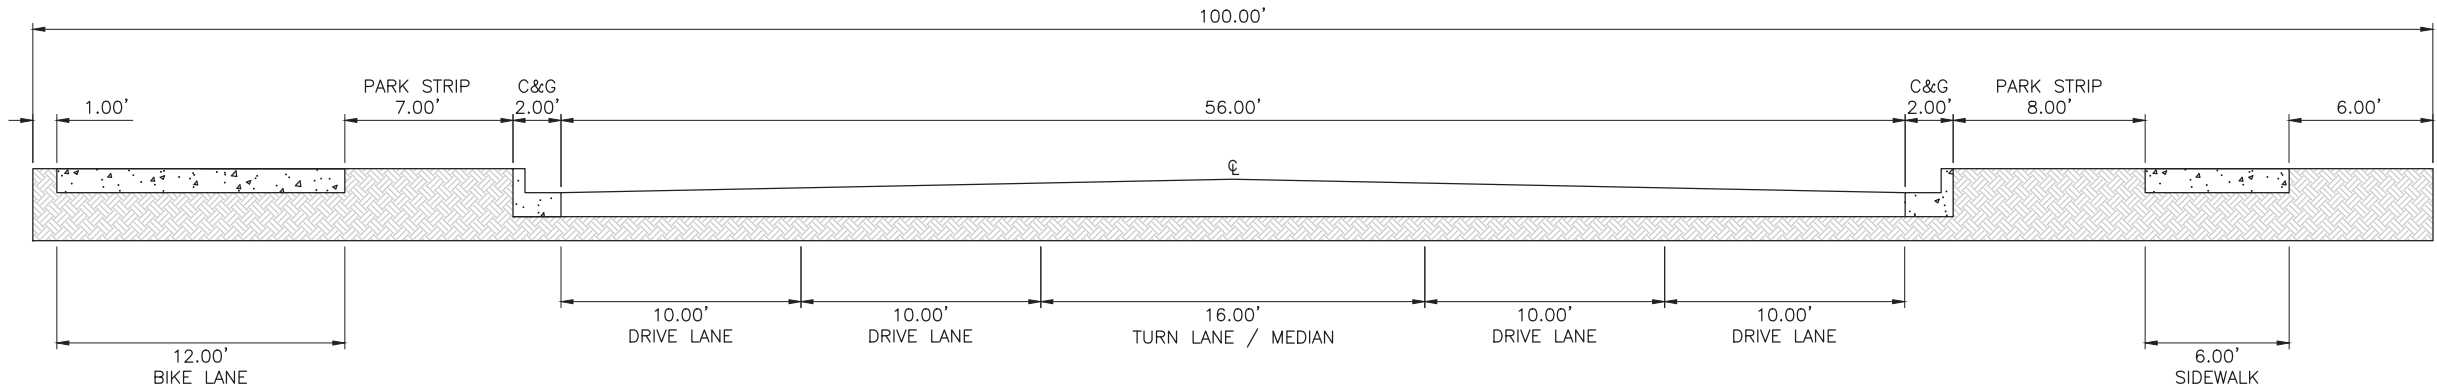

J-U-B ENGINEERS, INC.

J-U-B ENGINEERS, INC.
305 S. Main Street
Unit 6
Palisade, CO 81526
Phone: 970.208.8508
www.jub.com

REUSE OF DRAWINGS
JUB SHALL RETAIN ALL COMMON LAW, STATUTORY, COPYRIGHT AND OTHER RIGHTS IN ANY DESIGN OR DRAWING CREATED BY JUB. NO PART OF ANY DESIGN OR DRAWING SHALL BE REUSED WITHOUT JUB'S PRIOR WRITTEN CONSENT. ANY REUSE WITHOUT WRITTEN CONSENT BY JUB WILL BE AT CLIENT'S SOLE RISK AND WITHOUT LIABILITY OR LEGAL EXPOSURE TO JUB.

REVISION		NO.	DESCRIPTION	BY	DATE
DATE	DESCRIPTION				

CORRIDORS - CITY OF FRUITA

FILE : FRUITA CROSS SECTIONS
JUB PROJ. # : 07-21-010
DRAWN BY: MF
DESIGN BY: BG/MF
CHECKED BY: BG
AT FULL SIZE, IF NOT ONE INCH, SCALE ACCORDINGLY
LAST UPDATED: 9/28/2021
SHEET NUMBER: