

**The Dock Doctors<sup>LLC</sup>**  
Waterfront Specialists

19 LITTLE OTTER LANE  
FERRISBURG, VT 05456

REPRODUCTION IN ANY WAY OF THIS PRINT AND SPECIFICATIONS IS COMPLETELY PROHIBITED.  
THIS DOCUMENT IS THE SOLE PROPERTY OF THE DOCK DOCTORS, LLC. 2025

APPROVED TO BUILD

BY \_\_\_\_\_

DATE \_\_\_\_\_

**TOWN OF GEORGIA**  
**LAKE CHAMPLAIN, VT**


DRAWN: C. BALDWIN

DATE: 07-14-2025

DWG#: TOG-004

SCALE: 1/8"=1'-0"

PAGE # 1 OF 3

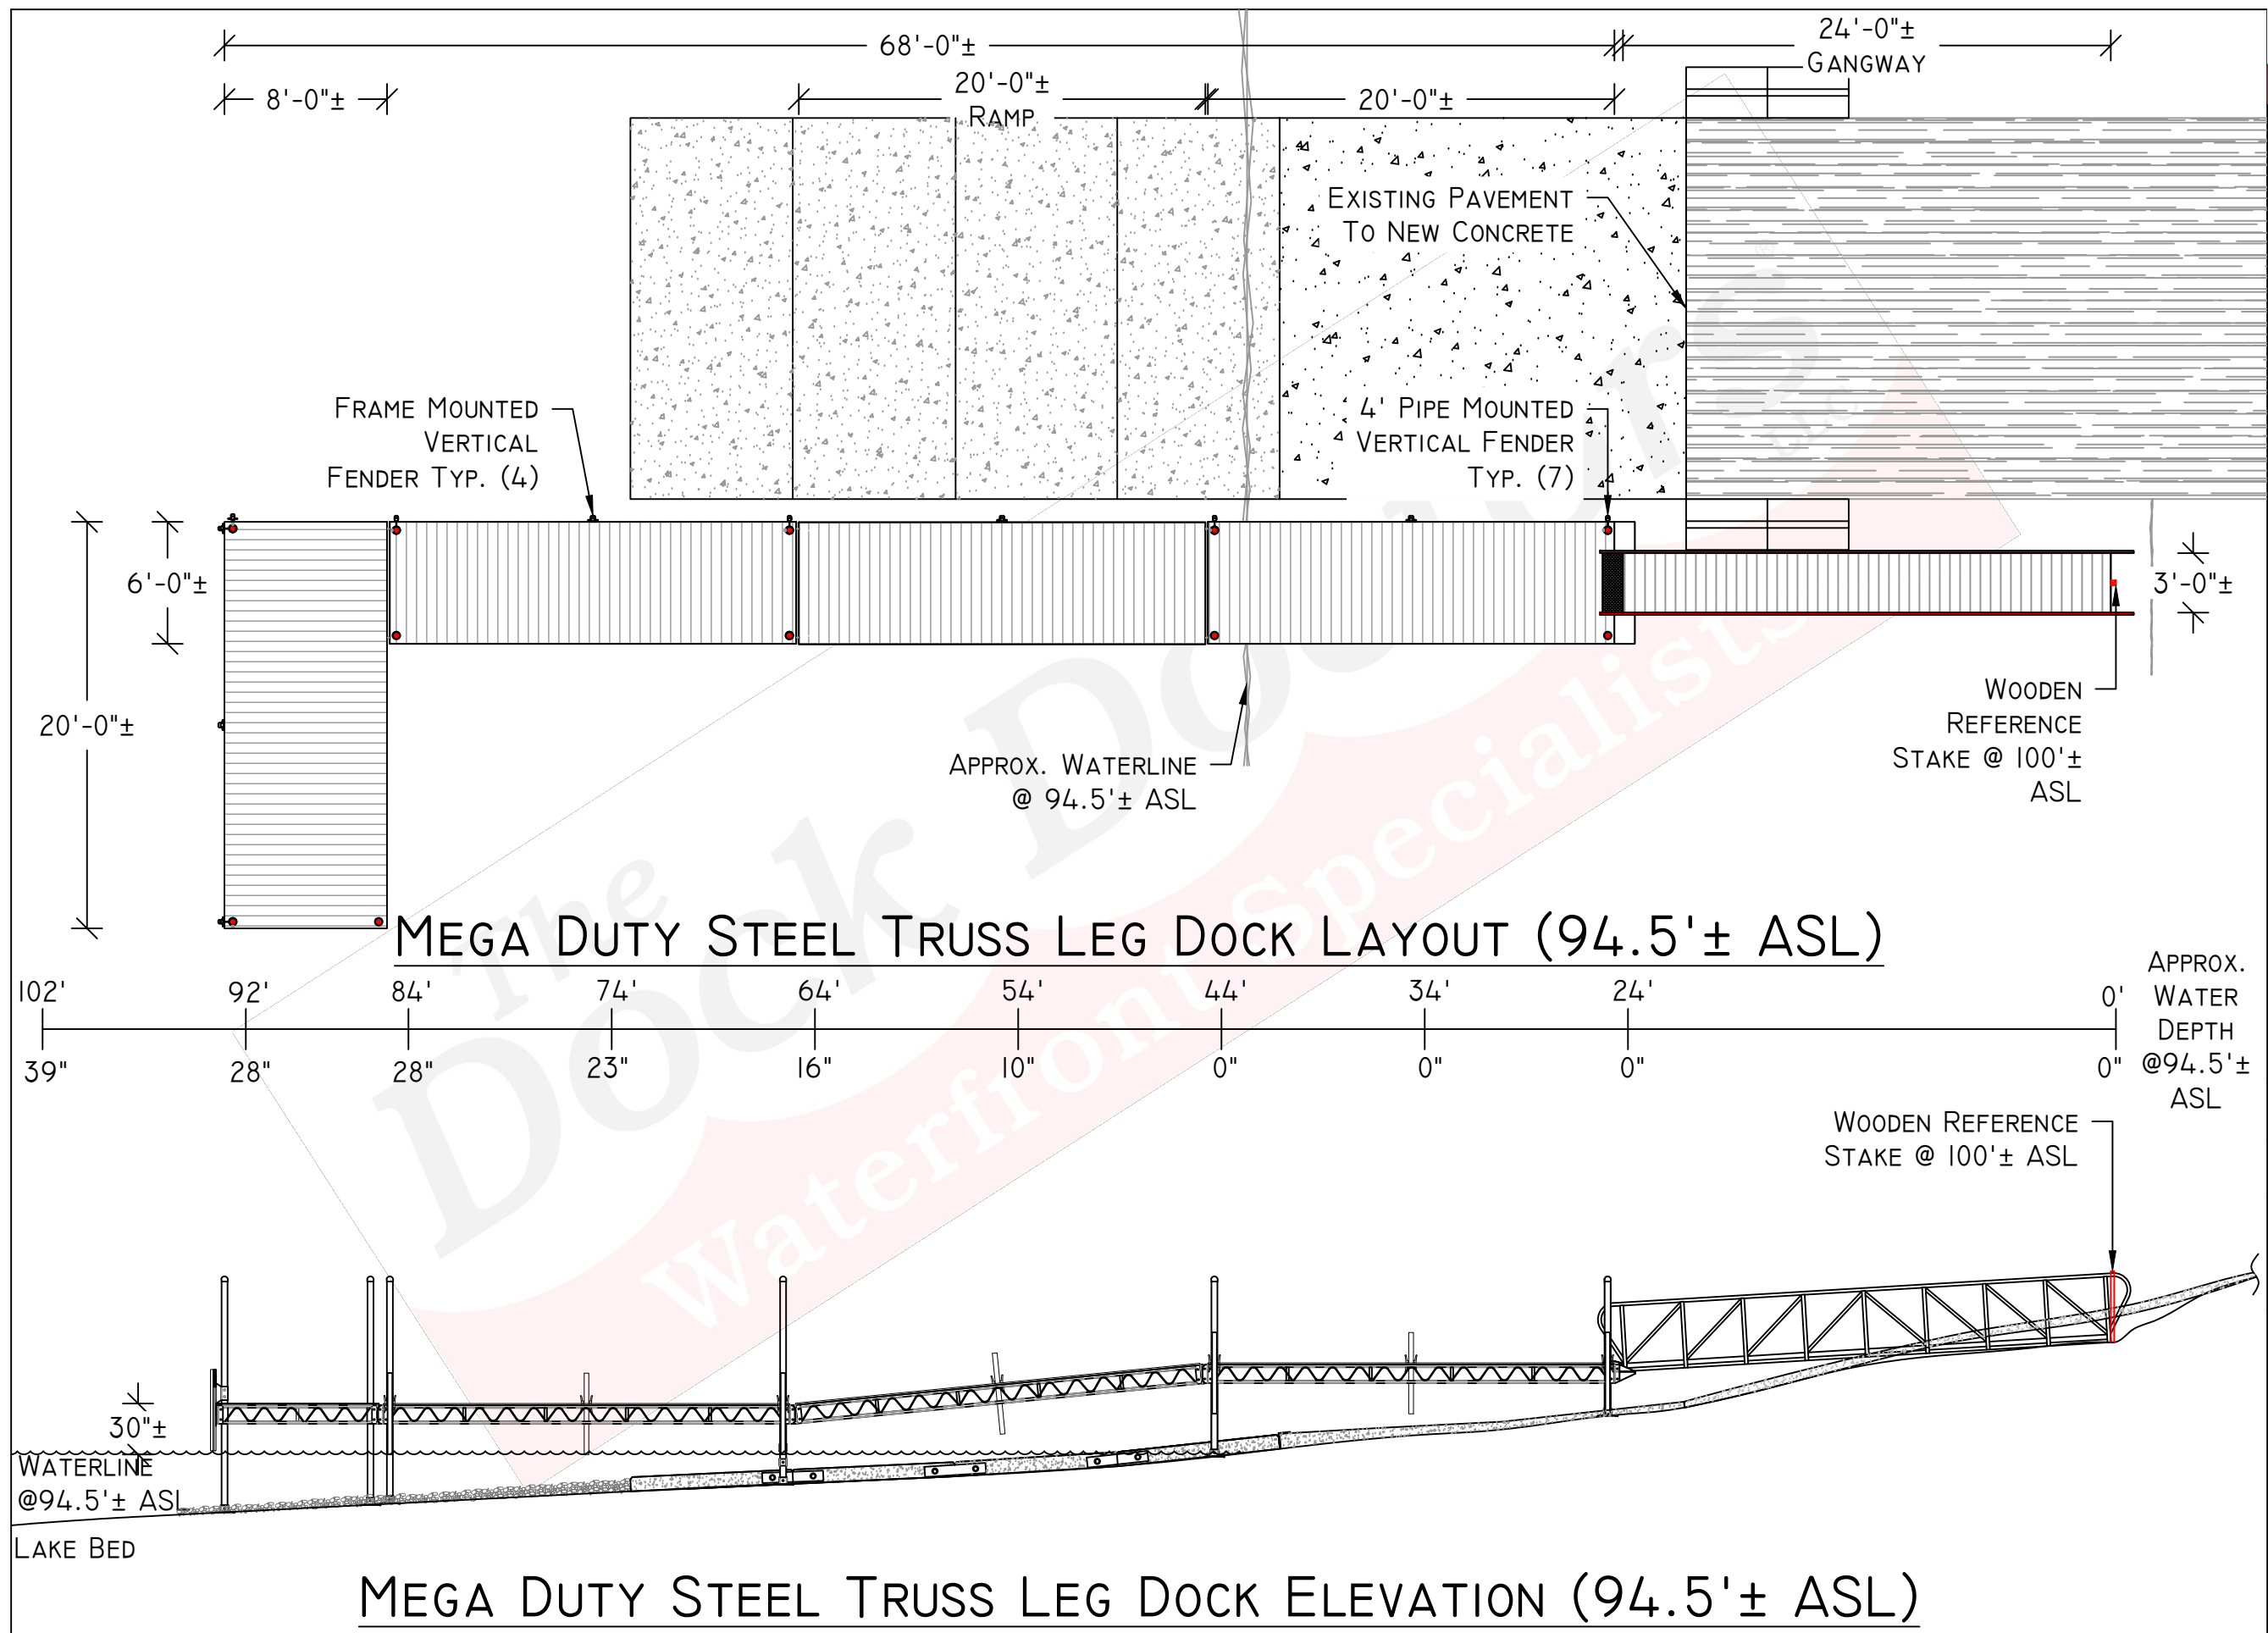

**The Dock Doctors**  
Waterfront Specialists

19 LITTLE OTTER LANE  
FERRISBURG, VT 05456

REPRODUCTION IN ANY WAY OF THIS PRINT AND SPECIFICATIONS IS COMPLETELY PROHIBITED.  
THIS DOCUMENT IS THE SOLE PROPERTY OF THE DOCK DOCTORS, LLC. 2025

APPROVED TO BUILD

BY \_\_\_\_\_

DATE \_\_\_\_\_

**TOWN OF GEORGIA**  
**LAKE CHAMPLAIN, VT**

DRAWN: C. BALDWIN

DATE: 07-14-2025

DWG#: TOG-004

SCALE: 1/8"=1'-0"

PAGE # **2**

OF **3**





MEGA DUTY STEEL  
TRUSS CONN. BRACKET



SAFETY CAP  
FOR 3" LEG PIPE



MEGA DUTY STEEL  
TRUSS FOOTPAD



DOCK PANEL  
SECURING CORD



GALVANIZED  
CROSS BRACES



## REQUIRED ASSEMBLY COMPONENTS



PIPE MOUNTED  
DOUBLE CORNER  
FENDER



PIPE MOUNTED  
FENDER



FRAME MOUNTED  
FENDER



FENDER CLEAT KIT



DOCK ADJUSTMENT  
KIT



SOLAR DECK LIGHTS



SHALLOW WATER  
STAIRS



ALUMINUM DOCK  
LADDER



SOLAR DOCK DOTS  
(4-PACK)

## ADDITIONAL DOCK OPTIONS/ UPGRADES

TOWN OF GEORGIA  
LAKE CHAMPLAIN, VT

DRAWN: C. BALDWIN

DATE: 07-14-2025

DWG#: TOG-004

SCALE:

PAGE #

3

3

OF