


BPR LLC building  
Bob Bosk

1-2-24

Not to scale

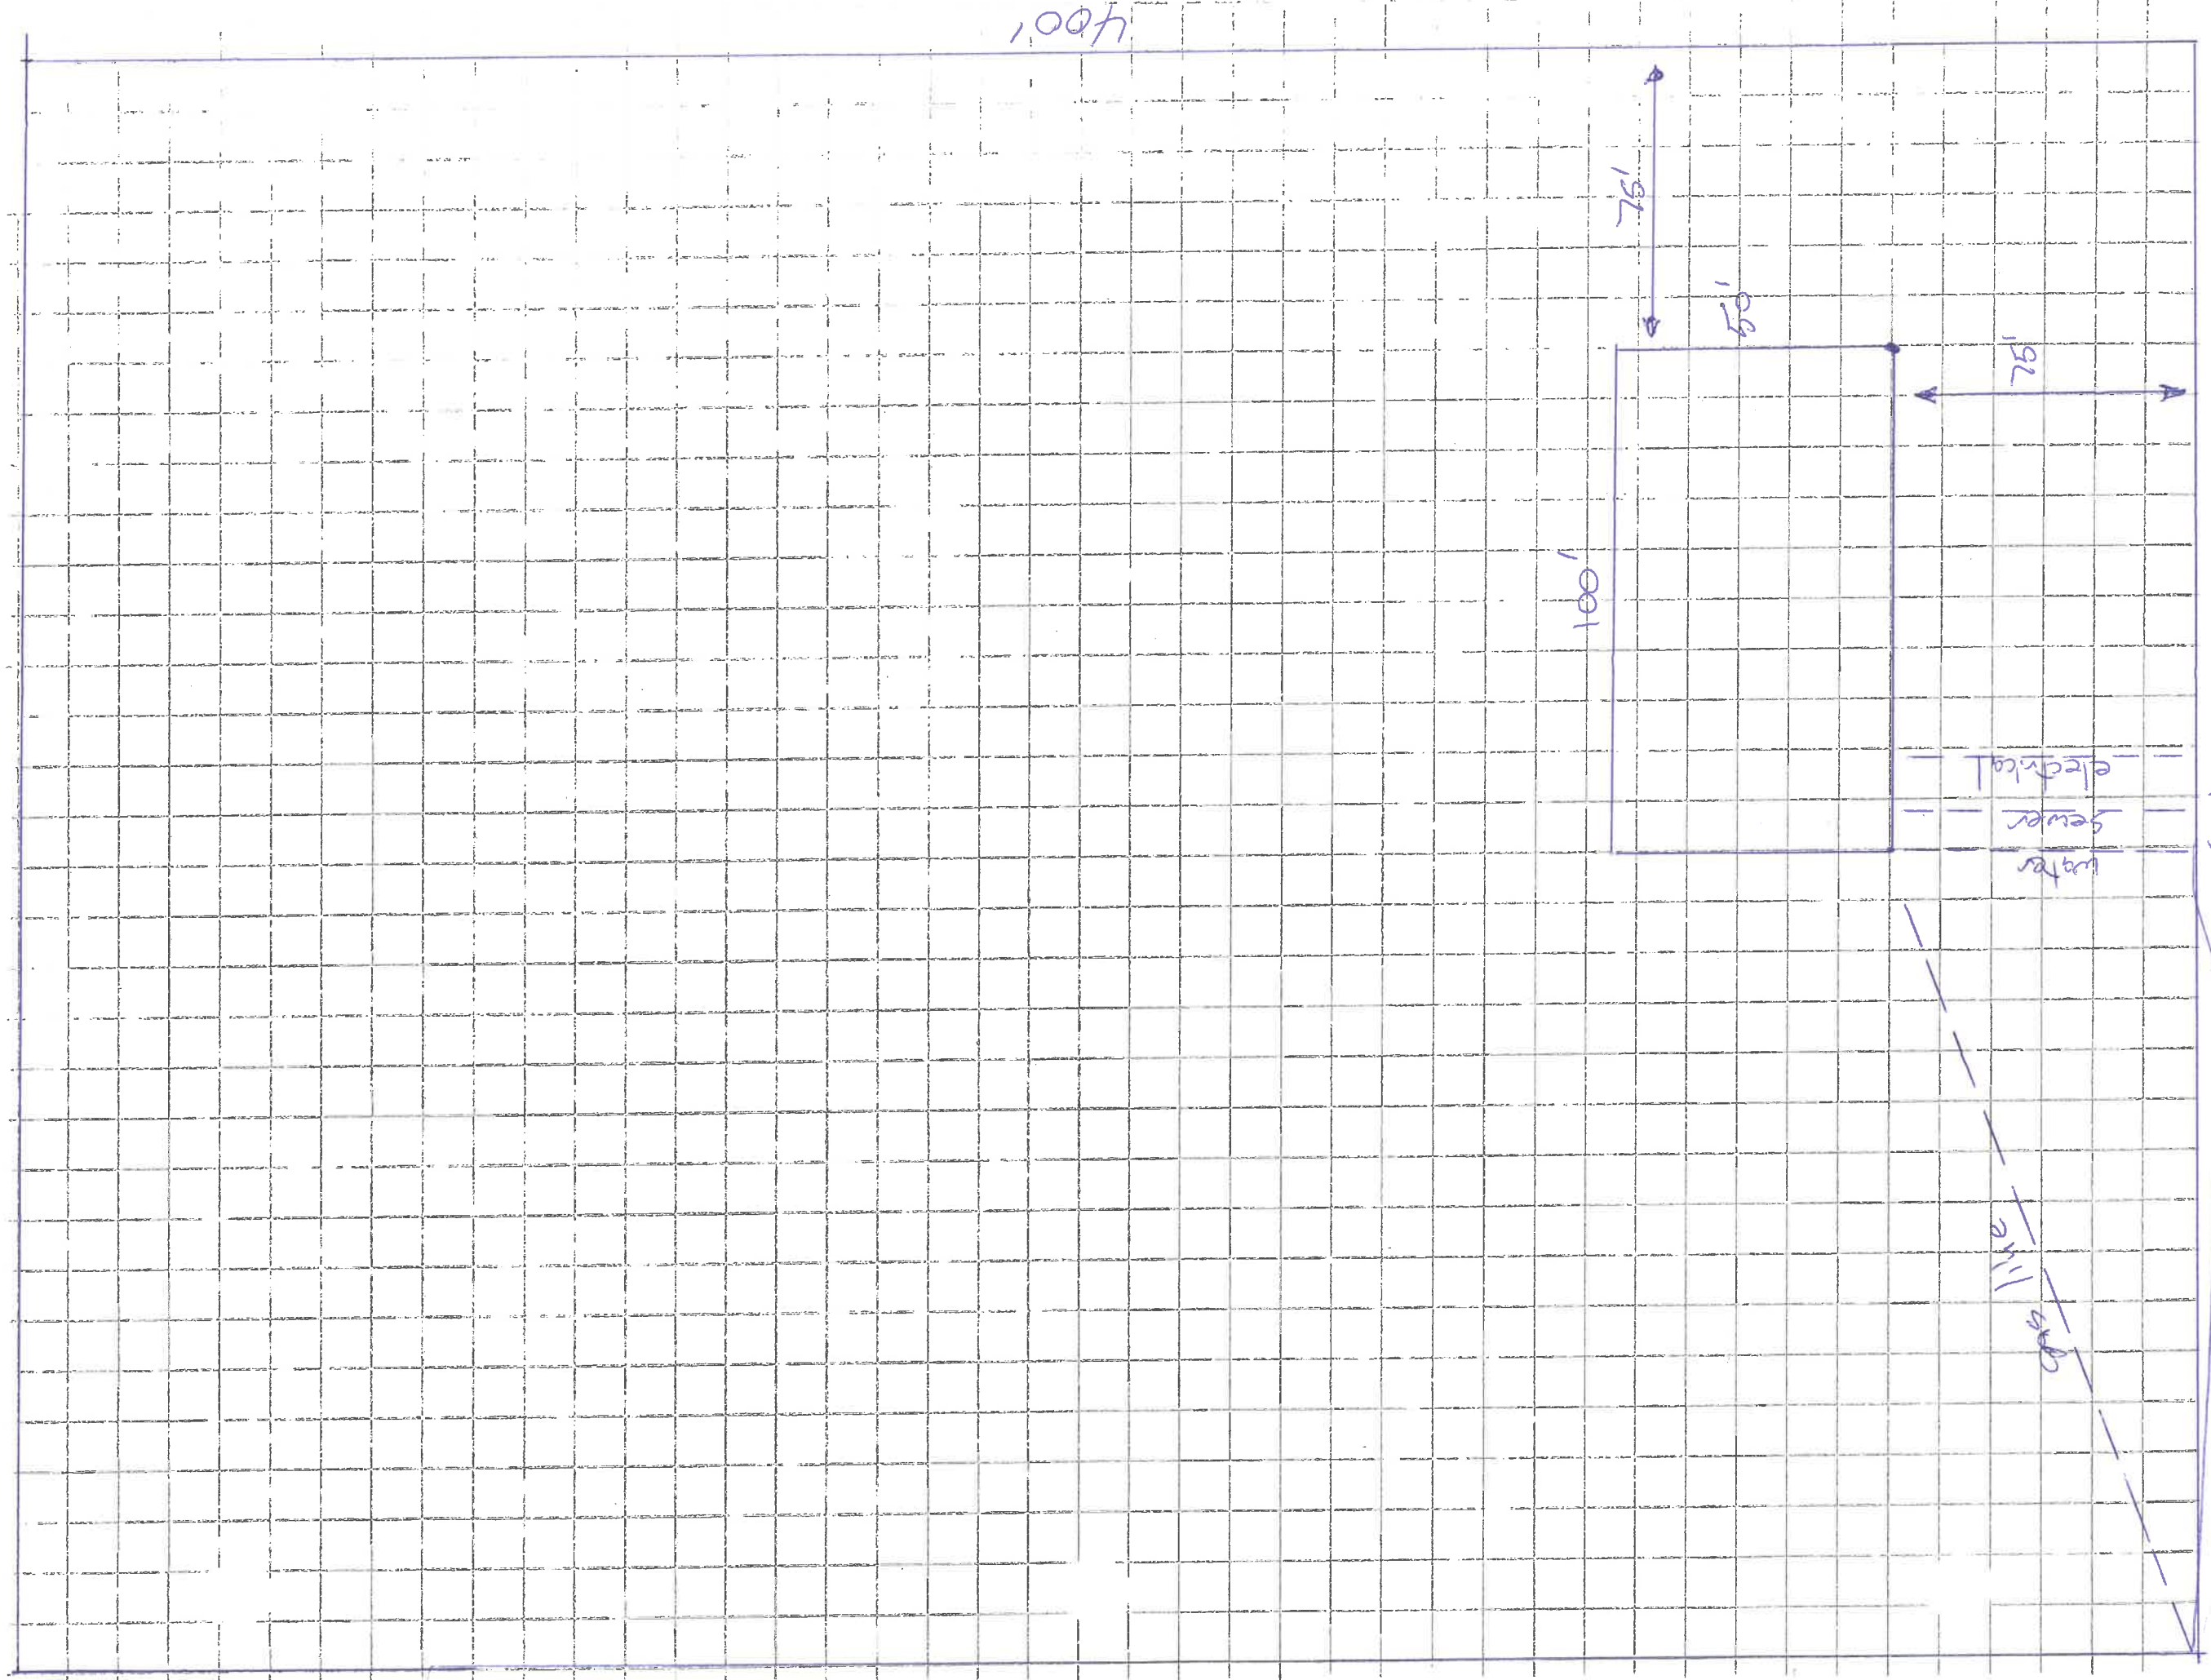

250'  
Road - Clark Drive East