

Staff Use Only
Date Received: 5/9/23

CITY OF GLEN ROSE

Code Enforcement Office

254-897-9373

Fax: 254-897-7989

CERTIFICATE OF APPROPRIATENESS APPLICATION

- Completed package must be received at least three weeks prior to the next scheduled Board meeting in order to be placed on the agenda for review and vote. Attach additional description pages to give full details, if needed.

Property Owner

Applicant/Tenant/Owner's Representative

Name <u>PS Properties, LLC</u>	Name <u>Pamela Streeter</u>
Address <u>2055W Barnard St.</u>	Address <u>Same</u>
Phone <u>254-897-2929</u>	Phone <u>Same</u>
Email <u>pamela@innontheniver.com</u>	Email <u>Same</u>
Property Address	Legal Description
Present Use <u>Hotel</u>	Built Circa <u>1919</u>
Proposed Use <u>Hotel</u>	Current Zoning <u>B2</u>

Architect or Contractor Name Streeter Electric

Address _____ Phone See attached

Proposed Work/Design Description _____

<input type="checkbox"/> Scale Drawings with Dimensions Attached	<input type="checkbox"/> Photos Attached	<input type="checkbox"/> Current	<input type="checkbox"/> Historic
<input type="checkbox"/> Material Sample(s) Attached	<input type="checkbox"/> Rendering of Signage Attached		

I hereby certify that this information is correct to the best of my knowledge, and that the said work will be done in conformance with all submissions herein set forth and in compliance with the City of Glen Rose's Historic District Ordinances and Building Codes. I understand that falsifying information may result in nullification of this request.


Owner's Signature [Signature] Applicant's Signature [Signature]

☐ Denied ☐ Approved Conditions _____

X _____ X _____ X _____
Preservation Board Chair Preservation Board Officer City Building Official

- THIS IS NOT A BUILDING PERMIT AUTHORIZING ANY CONSTRUCTION OR REMODELING. CONTACT THE CODE ENFORCEMENT OFFICE PRIOR TO THE START OF ANY WORK. THIS COA BECOMES NULL AND VOID OF AUTHORIZED WORK IS NOT COMMENCED WITHIN 180 DAYS.

Run electrical from breakbox where a timer will be placed down side wall of main building to base of siding. Run conduit along the base of the siding around the building to the front porch. Run conduit at grass level beside concrete porch to pillar. Run conduit beside gutter to porch overhang. Run conduit along porch line to far pillar on other side of porch. Run down pillar, beside gutter and then hung line to sign location.

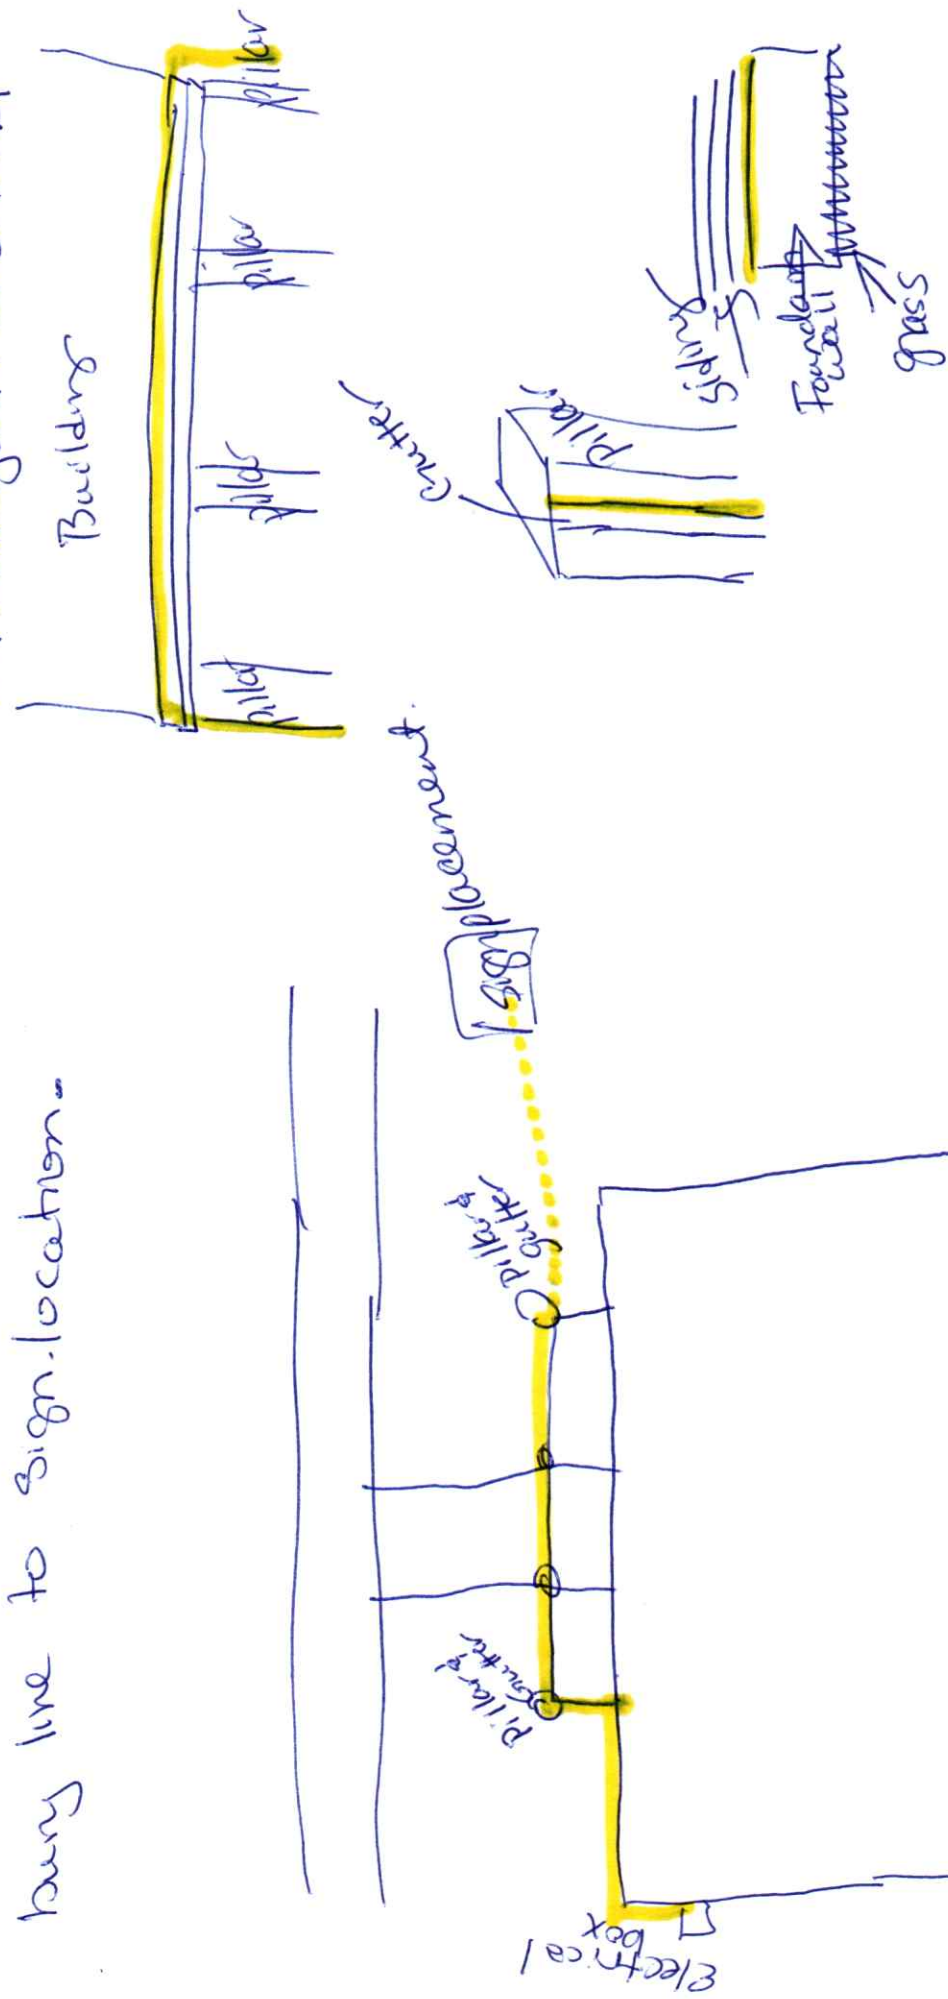

yellow is conduit