



SECTION 1 A.1

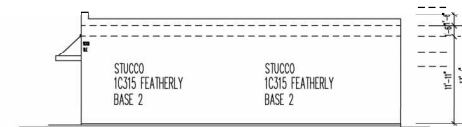

RIGHT ELEVATION


EXTERIOR WALLS						
WALL	HEIGHTS	TOTAL AREA	STUCCO	TILE	STORE FRONT	
FRONT	166'-6" X 25'-0"	2475 SF	397 SF 16%	845 SF 34%	1083 SF 50%	
RIGHT	43'-6" X 14'-6"	631 SF	631 SF 100%	0	0	
LEFT	43'-6" X 14'-6"	631 SF	246 SF 39%	148 SF 24%	236 SF 37%	
REAR	166'-6" X 12'-0"	1998 SF	1998 SF 100%	0	0	
TOTALS		5735 SF	TOTALS	TOTALS	TOTALS	

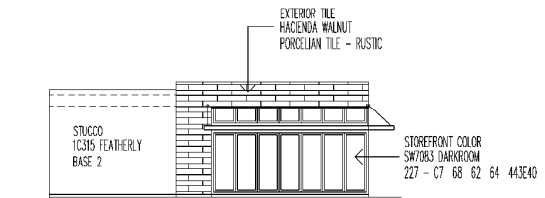


LEFT ELEVATION



ROOF PLAN

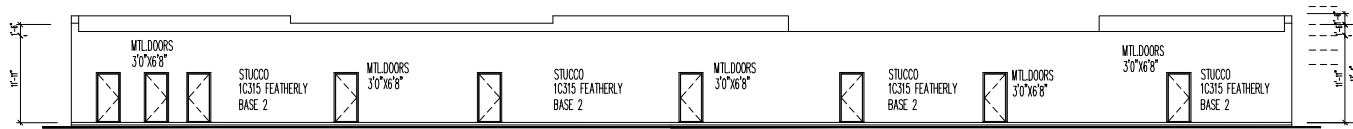

REAR ELEVATION

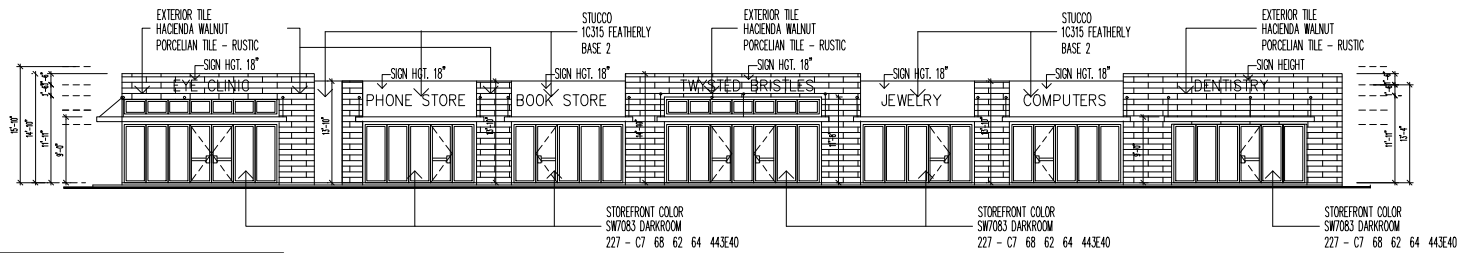

FRONT ELEVATION

EXTERIOR WALLS					
WALL	HEIGHTS	TOTAL AREA	STUCCO	TILE	STORE FRONT
FRONT	166'-6" X 25'-0"	2475 SF	397 SF 16%	845 SF 34%	1083 SF 50%
RIGHT	43'-6" X 14'-6"	631 SF	631 SF 100%	0	0
LEFT	43'-6" X 14'-6"	631 SF	246 SF 39%	148 SF 24%	236 SF 37%
REAR	166'-6" X 12'-0"	1998 SF	1998 SF 100%	0	0
TOTALS		5735 SF	TOTALS	TOTALS	TOTALS

ELEVATIONS AND ROOF PLAN

SCALE 1"=10'-0"

36 X 24 SHEET SCALE 1"=10'-0"

1601 CARRIER PARKWAY GRAND PRAIRIE, TEXAS

OWNER: MIAMI PARTNERS LLC.
P.O.BOX 601344 DALLAS, TEXAS 75360

1601 CARRIER PARKWAY
GRAND PRAIRIE, TEXAS

RANDY BURGESS
5644 CR 437
6044 CR 437
972-734-2844

DRAWN BY: DBP
DATE: 7-25-24
REV NO. DATE

DRAWING / PLAN

FOR THE
ULTIMATE

SHEET NO.
A.2