


GENERIC BUILDING - SHADOW @ 9AM ON WINTER SOLSTICE

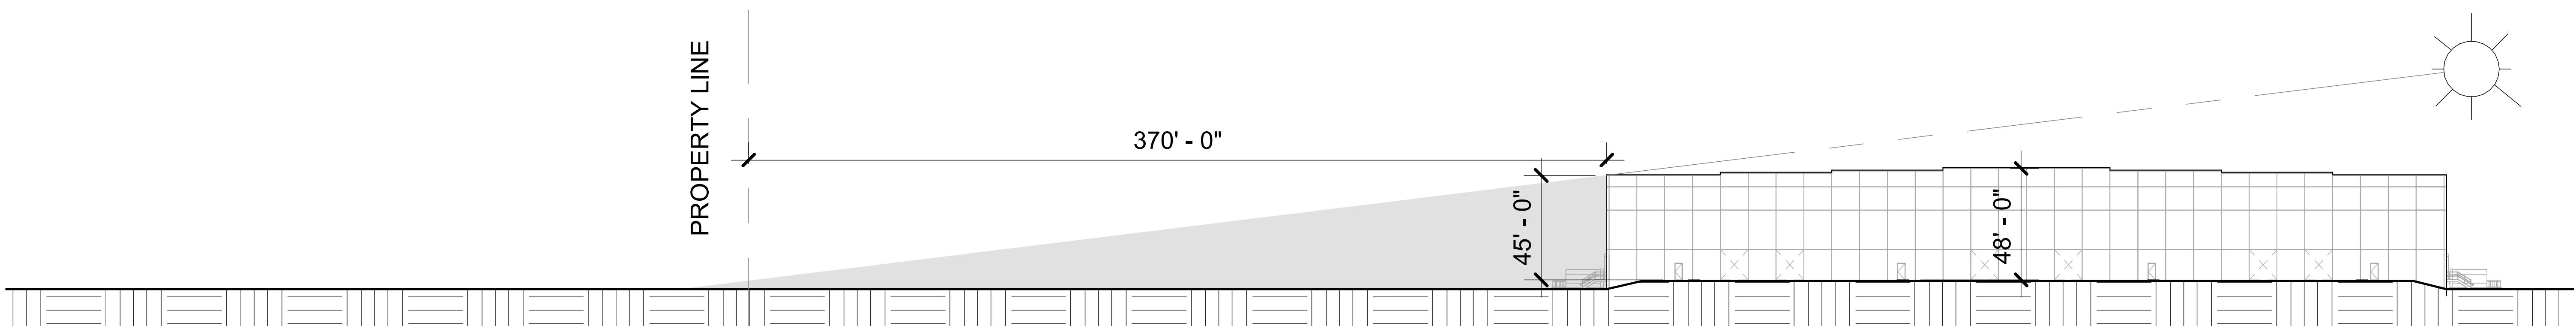

PROPOSED BUILDING - SHADOW @ 9AM ON WINTER SOLSTICE