




Front Elevation

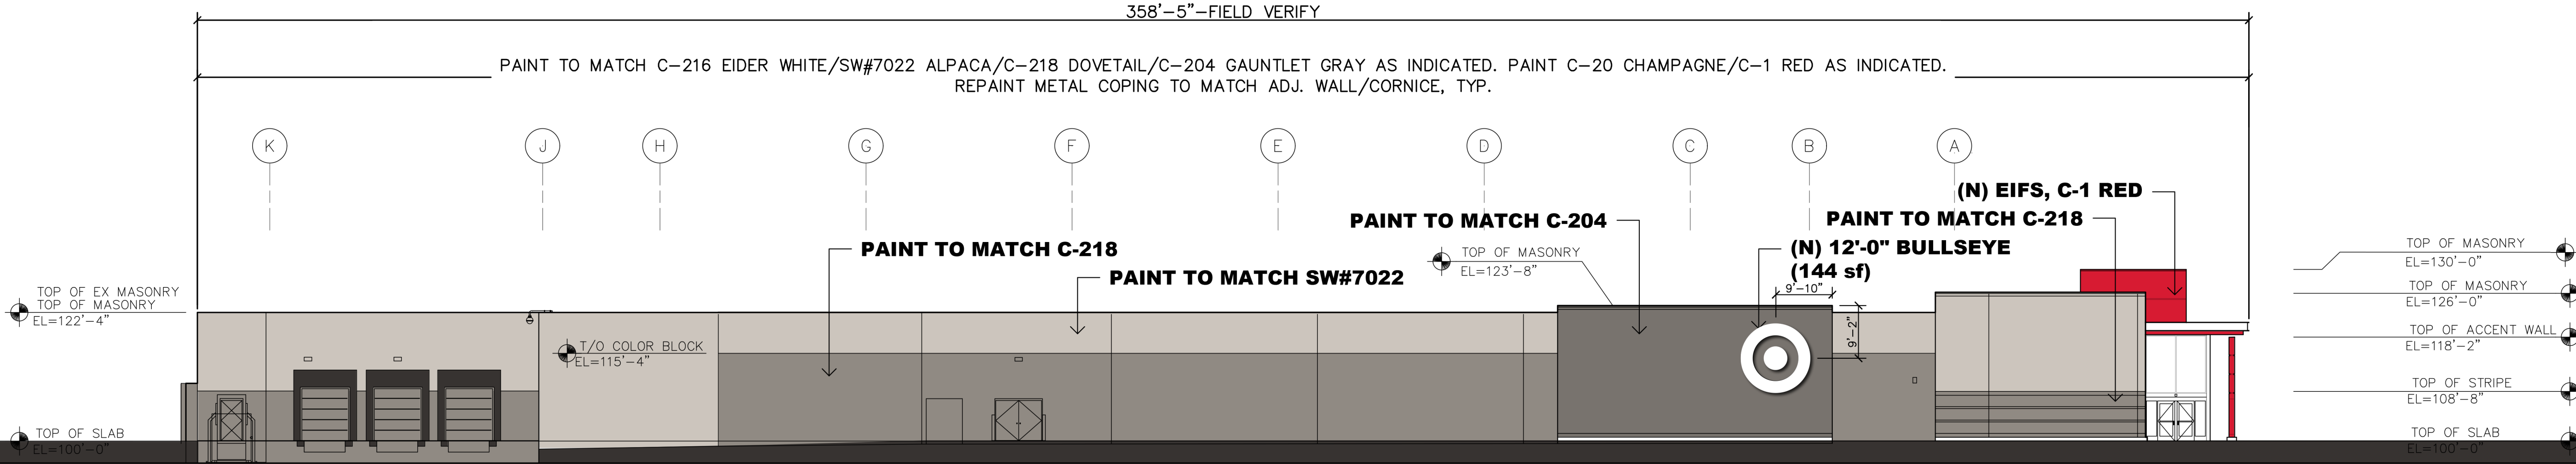

Left Elevation

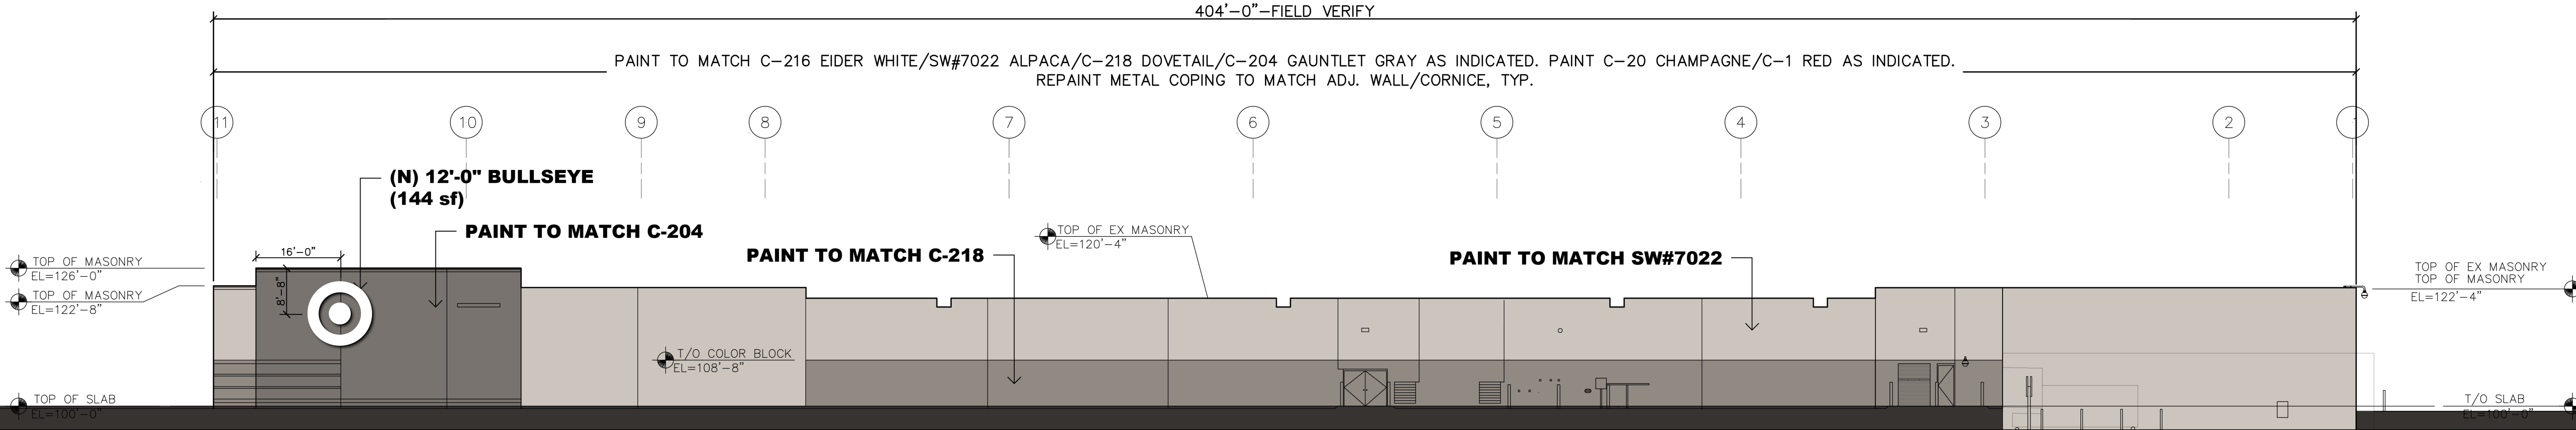

Rear Elevation

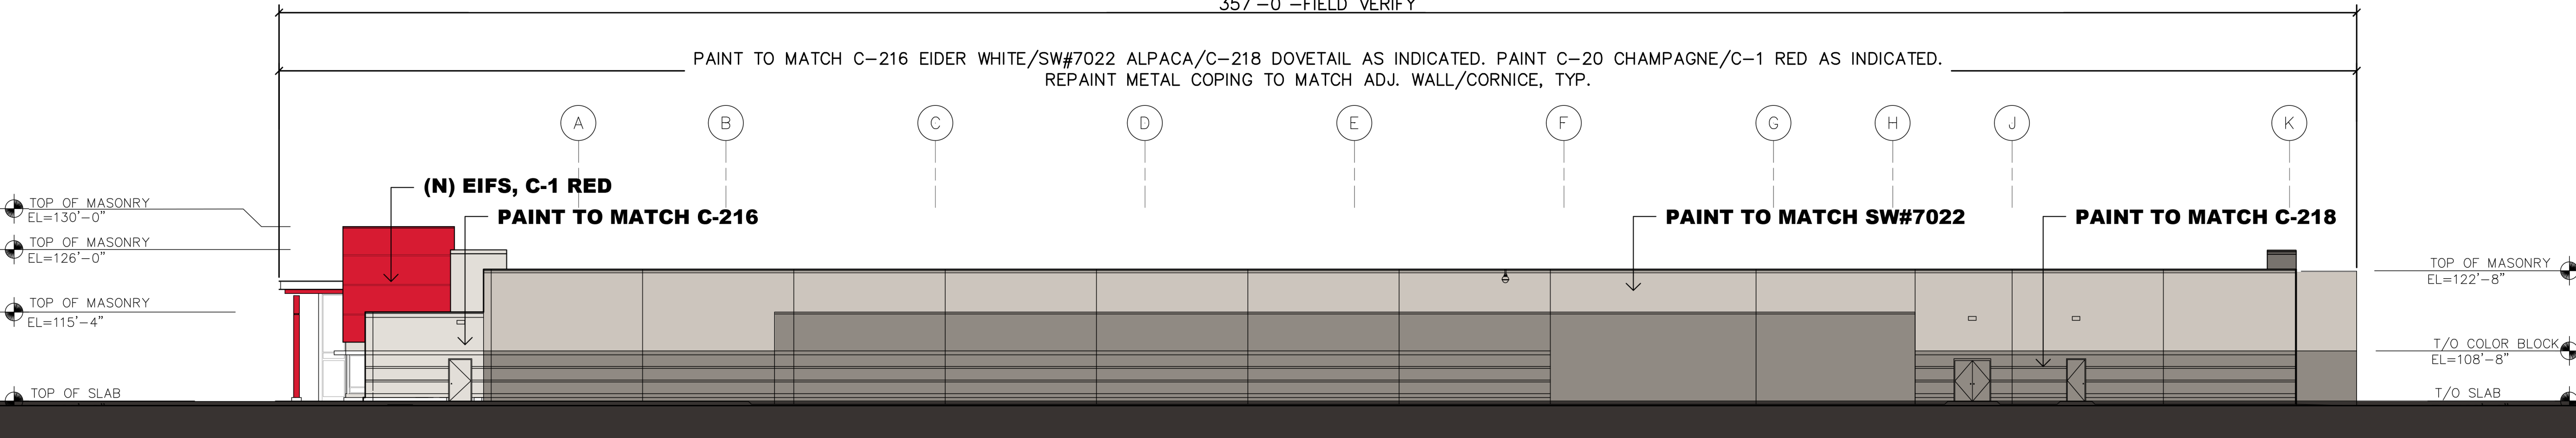

Right Elevation

COLOR KEY:

- C-216 (SW#7014) EIDER WHITE
- (SW#7022) ALPACA
- C-218 (SW#7018) DOVETAIL GRAY
- C-204 (SW#7019) GAUNTLET GRAY
- C-1 RED
- C-20 CHAMPAGNE
- REPAINT (E) SOFFIT C-1 RED

NOTE:

- *EXISTING FINISHES SHOWN FOR REFERENCE.
- * EXISTING PREFINISHED METAL AREAS-NO PAINT; PAINT HM DOOR AND FRAME TO MATCH ADJ. WALL, TYP.
- *STORE EXTERIOR WALLS ARE PRIMARILY CMU.
- *EXISTING SPHERICAL BOLLARDS REPAINT C-1 RED U.N.O.
- *BEN-2 : MODERN, COLOR.....SILVER

GENERAL NOTE

- * AREA TO BE PAINTED STARTS AT TOP OF CURB OR REVEAL AND CONTINUES TO TOP OF PARAPET/FLASHING OR REVEAL. PAINT COLOR AND FINISH TRANSITIONS OCCUR AT EXISTING VERTICAL CONTROL JOINTS OR AT INSIDE BUILDING CORNERS, U.N.O.
- * ALL EXISTING WALL-MOUNTED ITEMS TO BE PAINTED TO MATCH ADJ. WALL SURFACE, U.N.O.
- * PATCH ALL VISIBLE HOLES FROM MOUNTING OF REMOVED SIGNS WITH LIKE MATERIALS. RESTORE WALL SURFACE TO ' LIKE NEW' APPEARANCE.

