



Save: 11/3/2022 11:22 AM mhudec Plot: 11/3/2022 11:22 AM X:\F\J\GRANR\165101\Airport_UTILITY_EXTENSION\5-final-dsgn\5-1-drawings\10-Civil\addwg\exhibit\AIRPORT_UTILITY_EXT_EXHIBIT.dwg

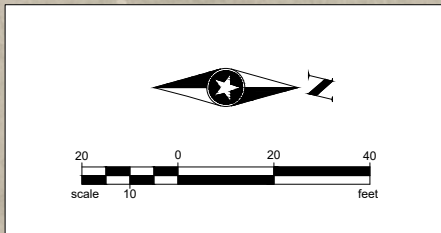

PROJECT NO.
GRANR165101


DATE:
11.3.2022

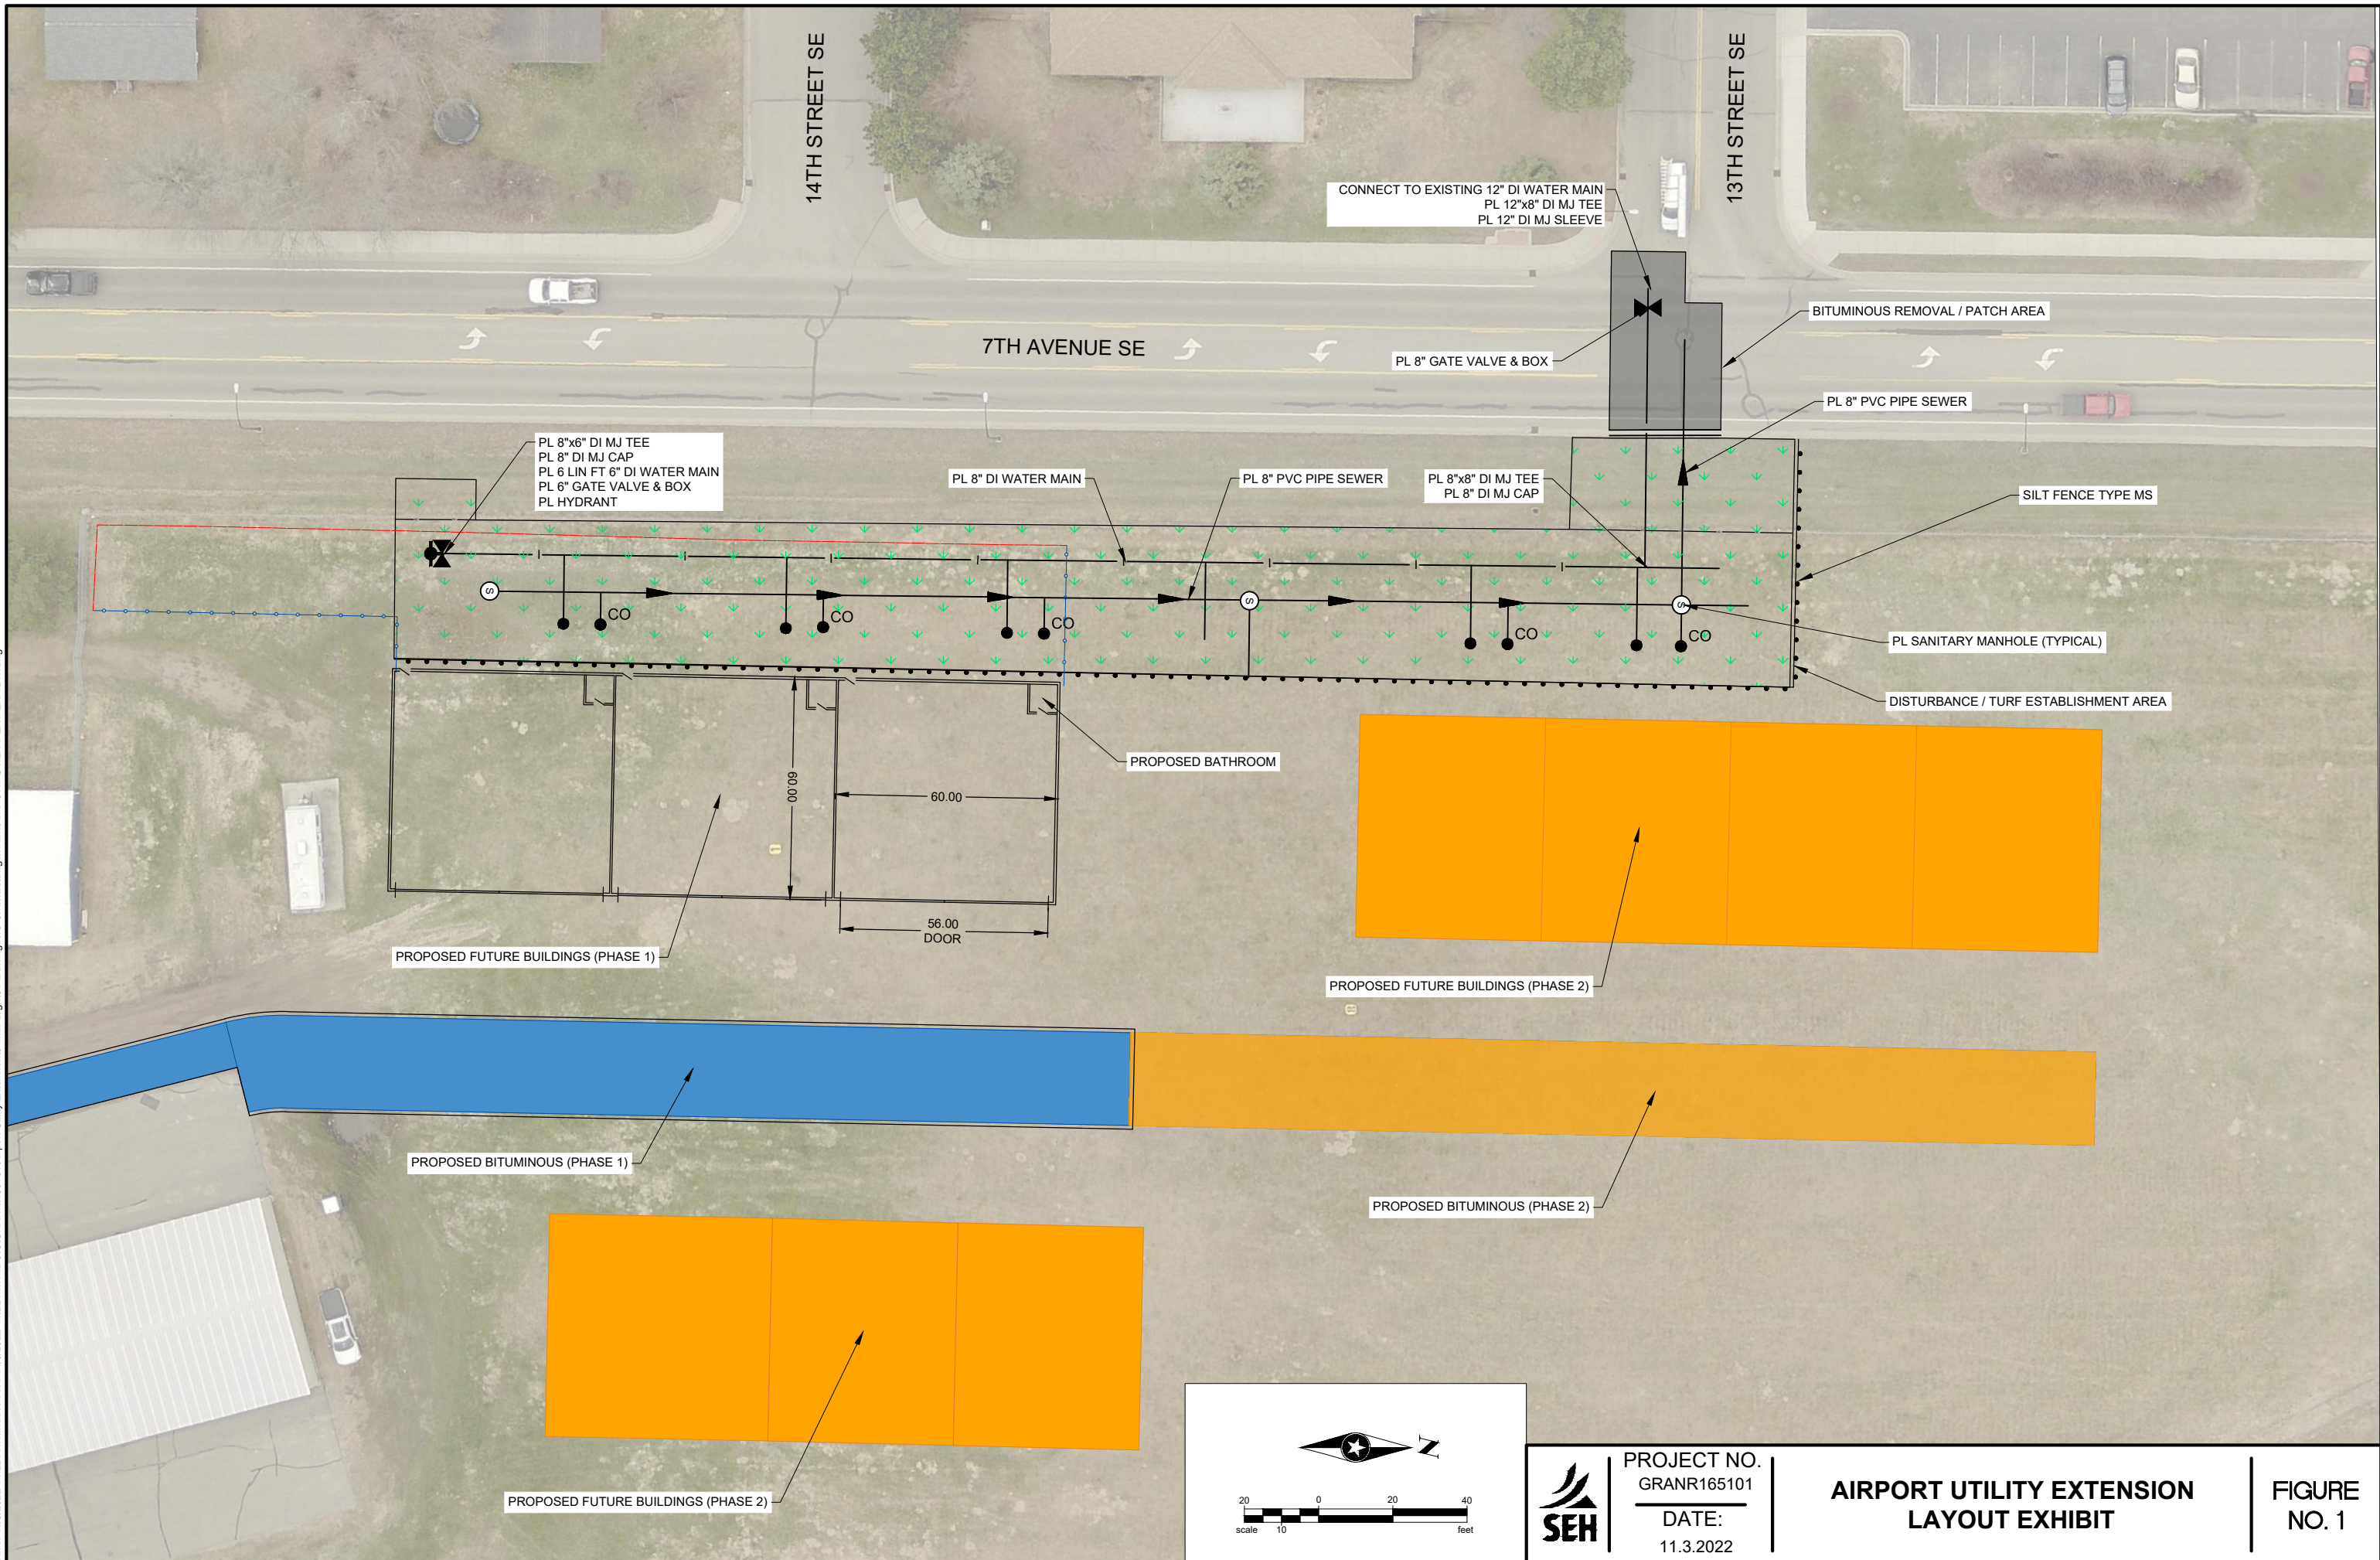

**AIRPORT UTILITY EXTENSION
LAYOUT EXHIBIT**

**FIGURE
NO. 1**

Save: 11/3/2022 11:33 AM mhudee Plot: 11/3/2022 11:33 AM X:\FUG\GRANR\165101\Airport Utility Extension\5-final-dsgn\51-drawings\10-Civil\cad\dwg\exhibit\AIRPORT UTILITY EXT EXHIBIT.dwg

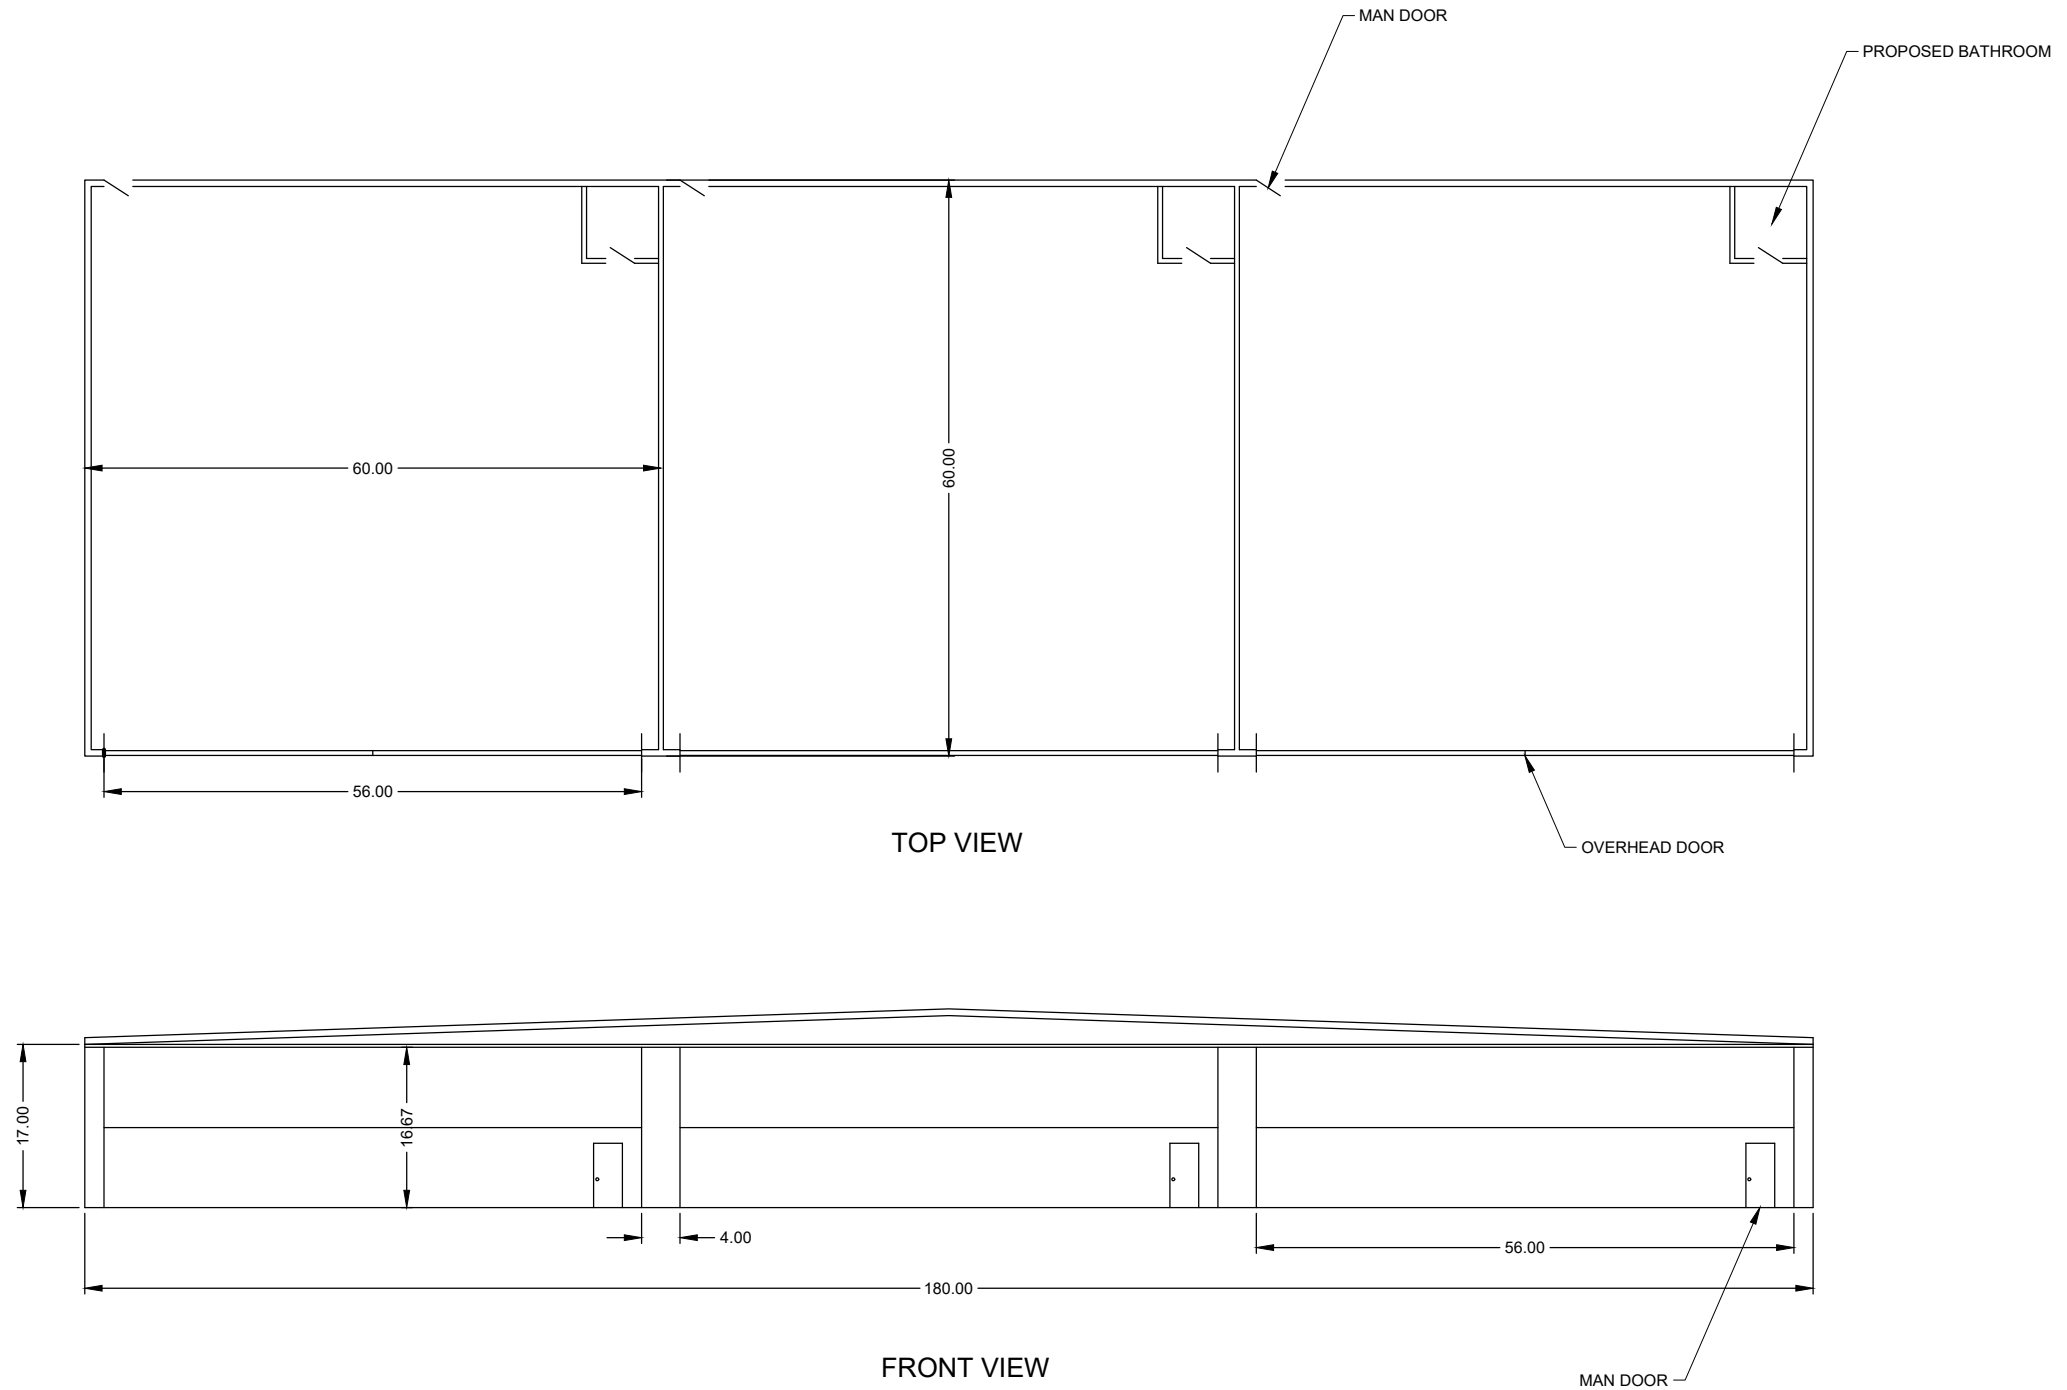

	PROJECT NO. GRANR165101	AIRPORT UTILITY EXTENSION BUILDING ELEVATION VIEW EXHIBIT	FIGURE NO. 2
	DATE: 11.3.2022		