

Save: 12/21/2024 12:46 PM schristenson Plot: 1/2/2025 10:52 AM X:\F\J\GRANR\176851R\JEMS Sidewalk\5-final-dsgn\51-drawings\11-Civil\cad\dwg\exhibit\GR176851Ex.dwg



**ROBERT J. ELKINGTON
MIDDLE SCHOOL**

OUTDOOR ICE RINK

11TH AVENUE NE

6.00 WALK

12.00

24.00




PROJECT NO.
GRANR 176851
DATE:
1/2/2025

**SIDEWALK EXHIBIT
RJMS SIDEWALK IMPROVEMENTS
GRAND RAPIDS, MINNESOTA**

**FIGURE
NO. 1**



Save: 1/2/2025 10:09 AM schristensen Plot: 1/2/2025 10:40 AM X:\F\J\G\GRANR\176851\RJMS Sidewalk\5-final-dsgn\51-drawings\10-Civil\cad\dwg\exhibit\GR176851EX2.dwg

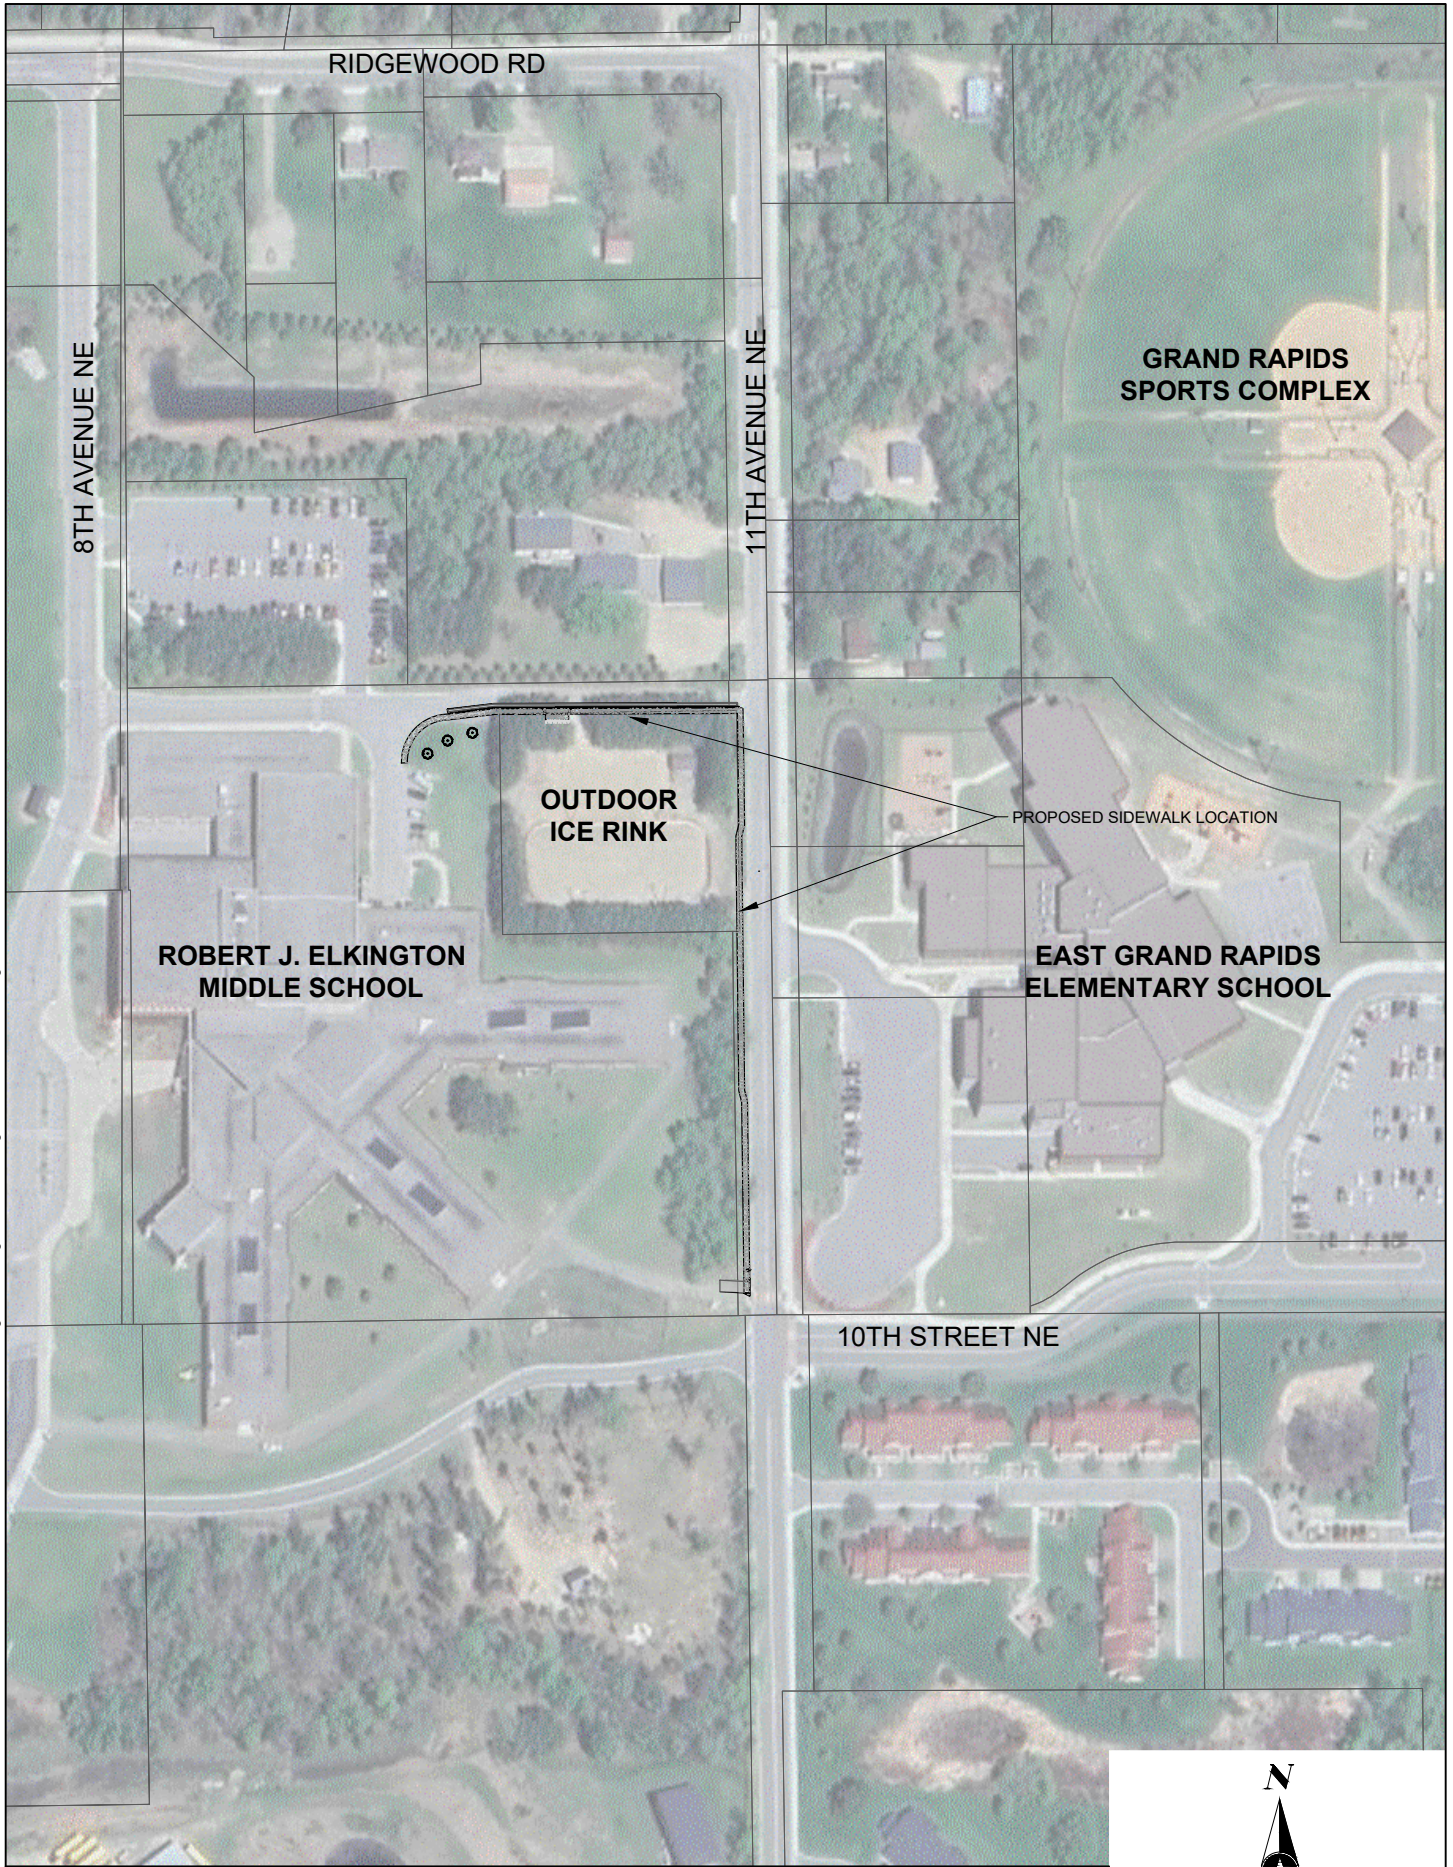

PROJECT NO.
GRANR 176851
DATE:
1/2/2025

**OVERALL EXHIBIT
RJMS SIDEWALK IMPROVEMENTS
GRAND RAPIDS, MINNESOTA**

FIGURE
NO. 2

