


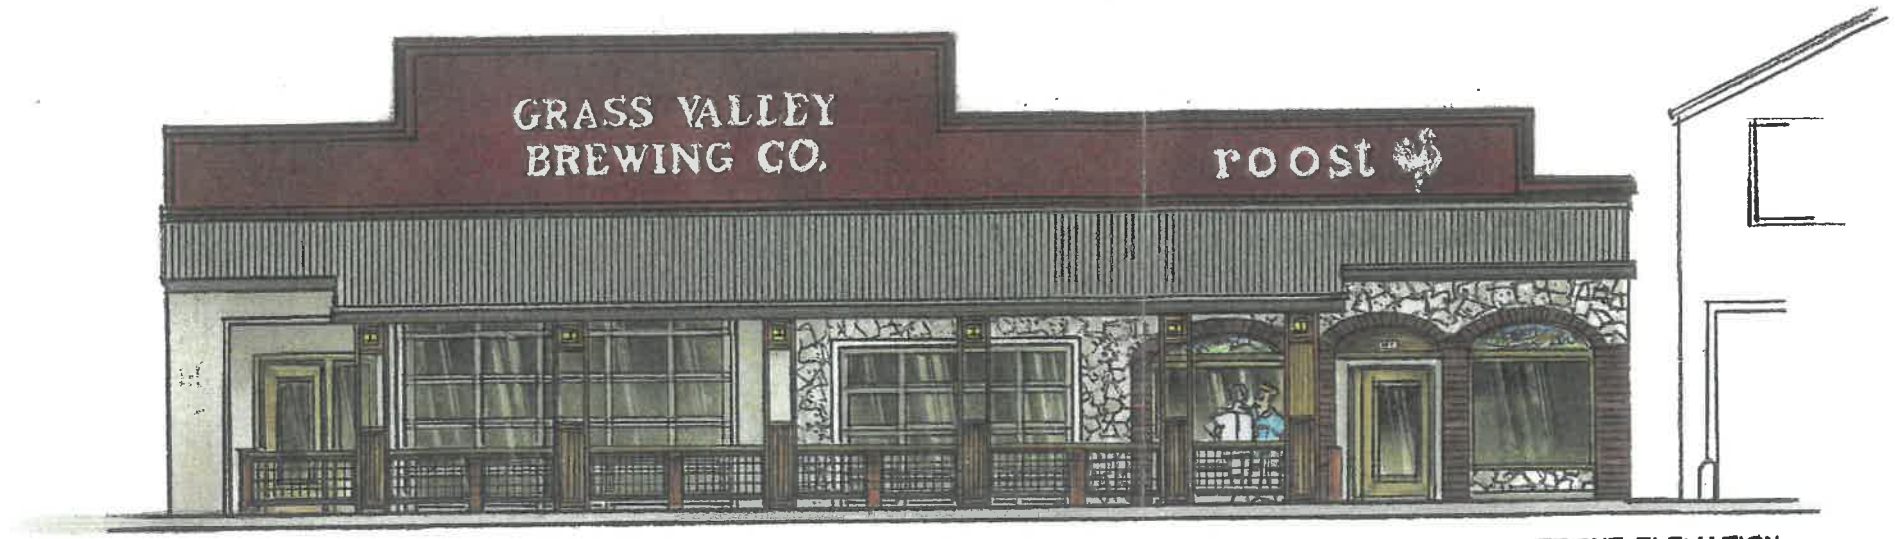


FRONT ELEVATION
1/4" = 1'-0"

COLOR / MATERIAL

GALVANIZED METAL
Roof material:
corrugated

RUSTED METAL
Panel with Lighting
Support Structure

BLACK TRIM
Fencing
Roof Framing

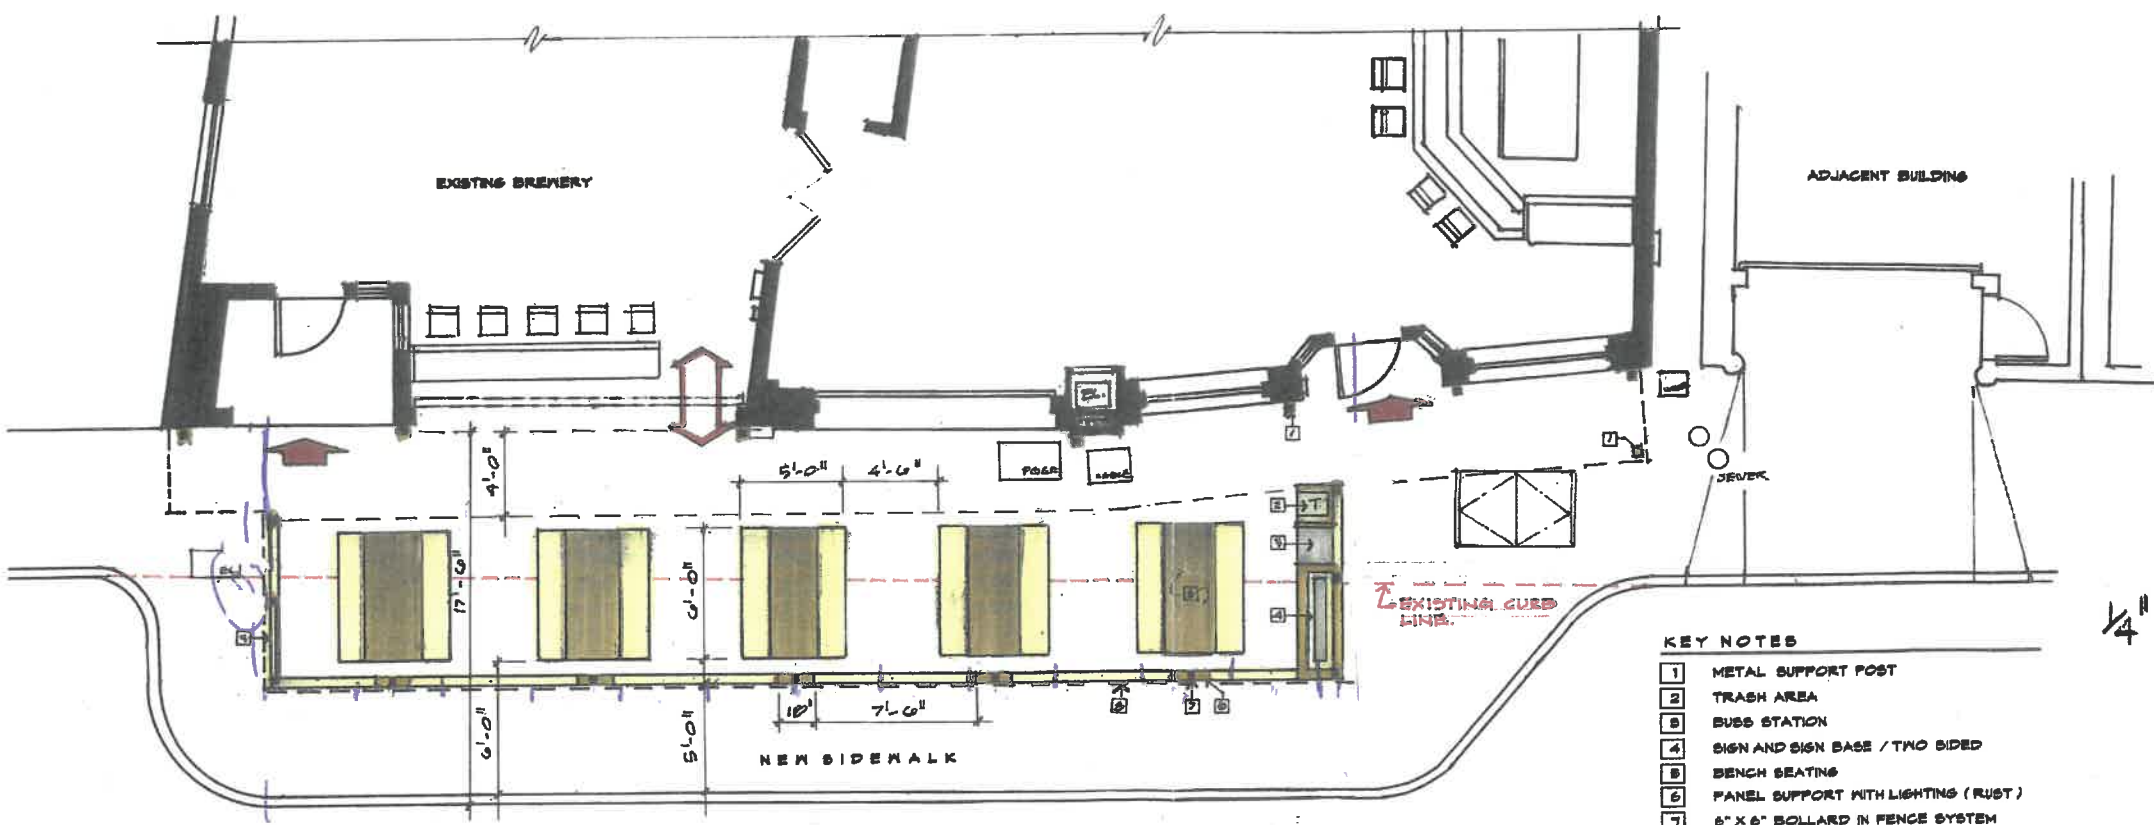

PATIO PLAN

EAST MAIN STREET

- KEY NOTES
- 1 METAL SUPPORT POST
 - 2 TRASH AREA
 - 3 BUSS STATION
 - 4 SIGN AND SIGN BASE / TWO SIDED
 - 5 BENCH SEATING
 - 6 PANEL SUPPORT WITH LIGHTING (RUST)
 - 7 6" X 6" BOLLARD IN FENCE SYSTEM SET IN DEEP FOOTING TYPICAL
 - 8 ROOF LINE OF NEW CORRUGATED METAL ROOF
 - 9 SIGN / TWO SIDED WITH LIGHTING

ATTACHMENT 5


LAUREN ANDERSON / DESIGN
ARCHITECTURE • INTERIOR DESIGN • LANDSCAPE ARCHITECTURE
1500 Black Creek Grass Valley, CA 95945
Tel: 530.273.1504 Office: 530.273.1504
lauren@laurenandersondesign.com

GRASS VALLEY BREWING CO.
141 & 143 East Main Street • GRASS VALLEY, CA
GRASS VALLEY

PATIO PLAN





LAUREN
21-92B
CONCEPT PATIO
1
1 of 2 SHEETS

Copyright Lauren Anderson Design ("LAD"). All rights reserved. The application, copy, edit, reuse, or any other use of this drawing, or the plans depicted herein, is strictly prohibited unless expressly authorized in writing by LAD.

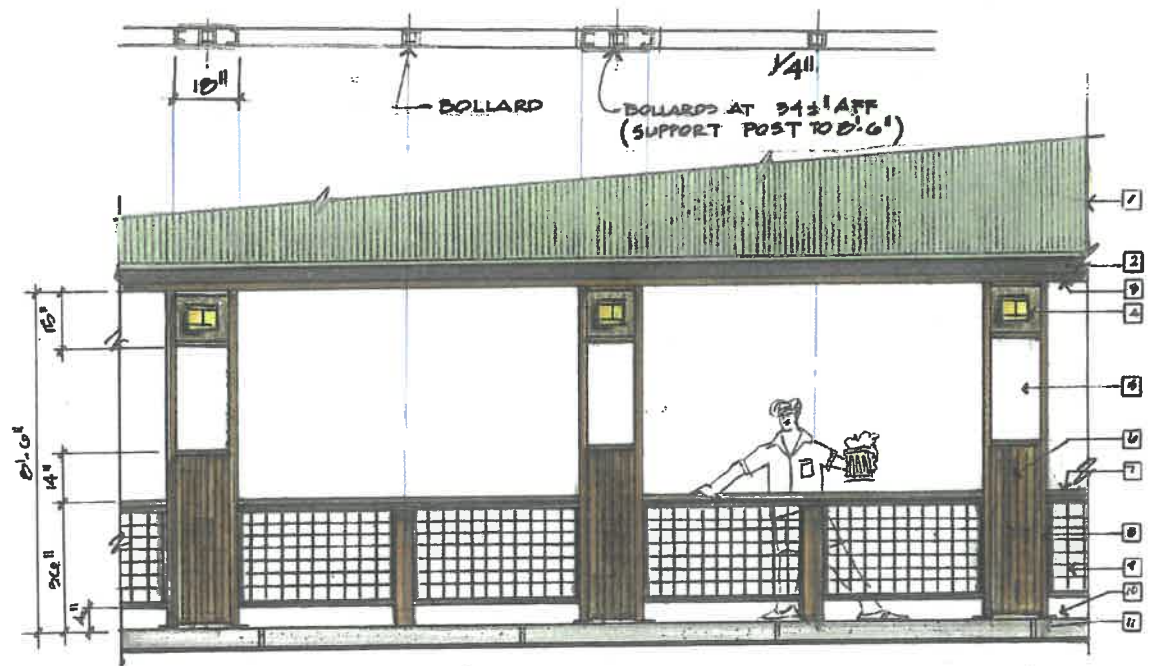

KEY NOTES

- 1 NEW CORRUGATED RUST METAL ROOFING
- 2 BUTTER - PROVIDE DRAIN TO STREET.
- 3 METAL BEAM
- 4 LIGHT FOR SIDEWALK - MINNER LOOK
- 5 OPEN AREA
- 6 CORRUGATED METAL PANES(S)
- 7 2" X 6" WOOD RAIL
- 8 2"X6" METAL CHANNEL (RUST) SUPPORT
- 9 HOS WIRE - 5" SQUARE FENCING IN A 1"X1" METAL FRAME. POWDER COATED BLACK. TREAD AS COMPLETE PANEL.
- 10 METAL FASTENING TO EMBEDDED PLATE
- 11 NEW CONCRETE CURB AND SIDE WALK.

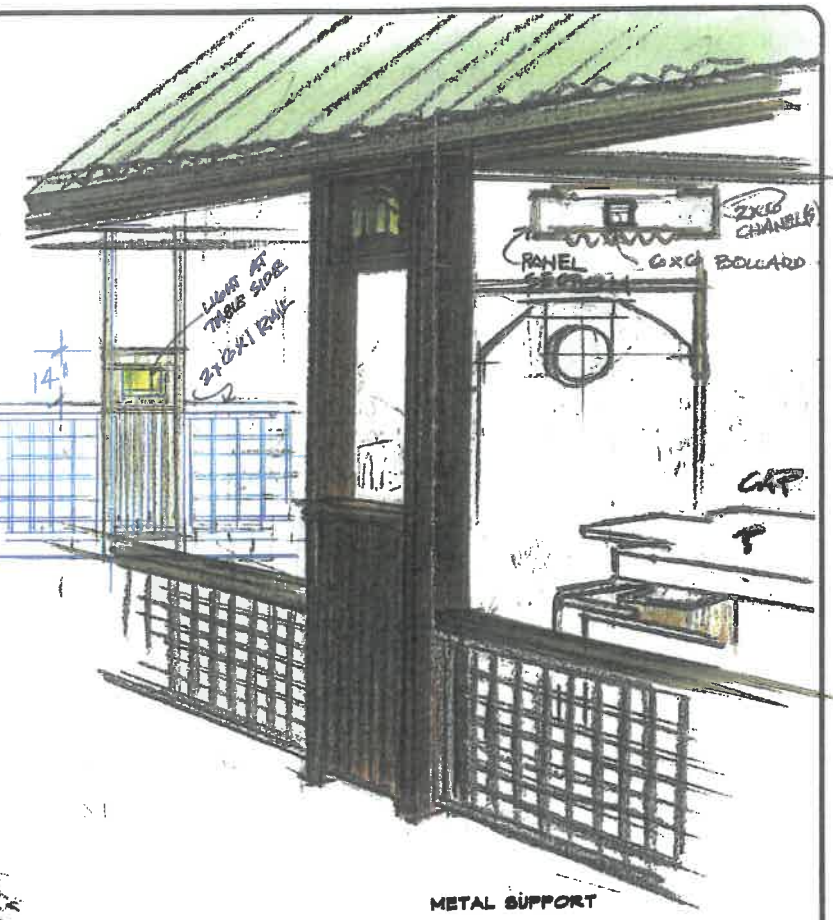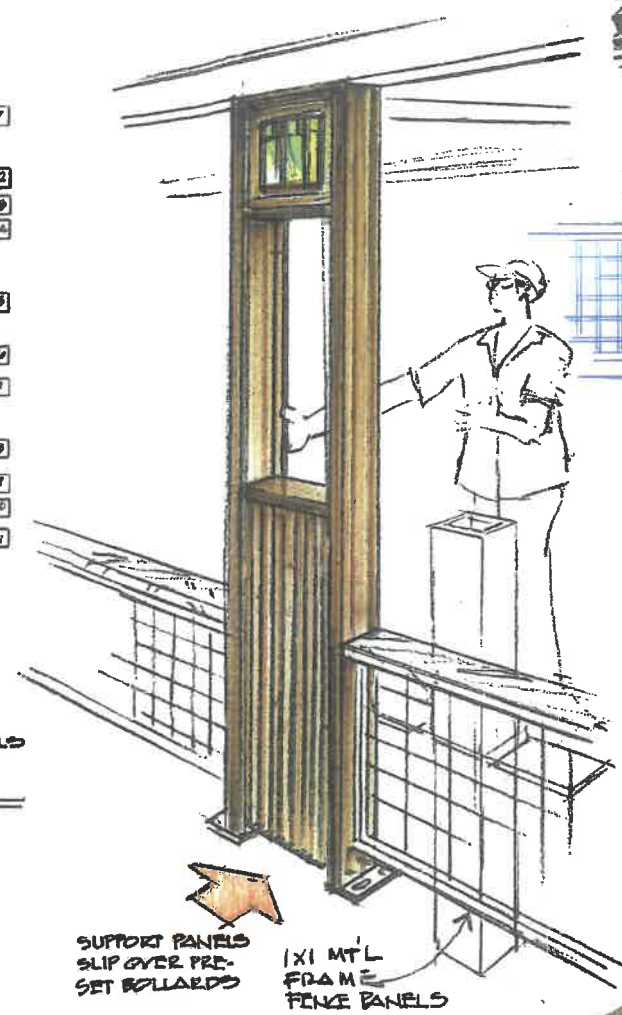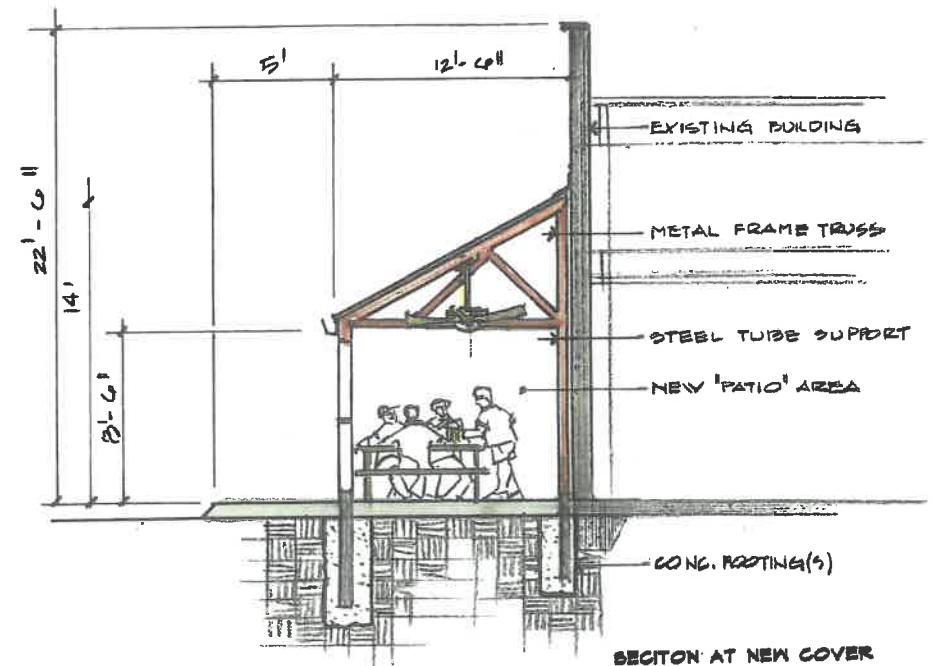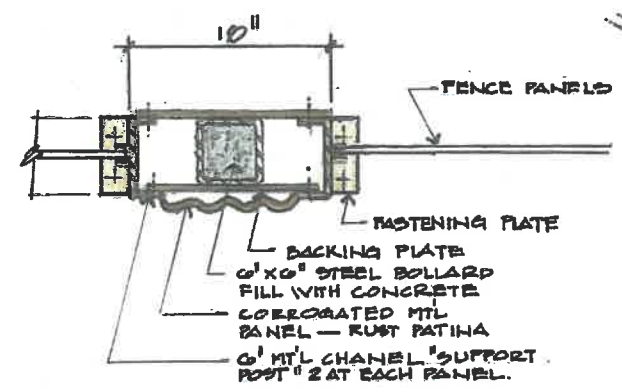

LAUREN ANDERSON / DESIGN

19400 Black Creek Court, Grass Valley, CA, 95949
 lauren@laurenanderson.com
 Phone: 530-272-1888 Cell: 530-272-3889

GRASS VALLEY BREWING CO.

PATIO AREA

LAUREN

21-920 10/7/21

PATIO CONCEPT

2 2

Copyright Lauren Anderson Design (LAD). All rights reserved. The Application, including, with, without, or any combination of use of these drawings, any portion thereof, or the paper depicted herein, is hereby prohibited unless expressly authorized in writing by LAD.