

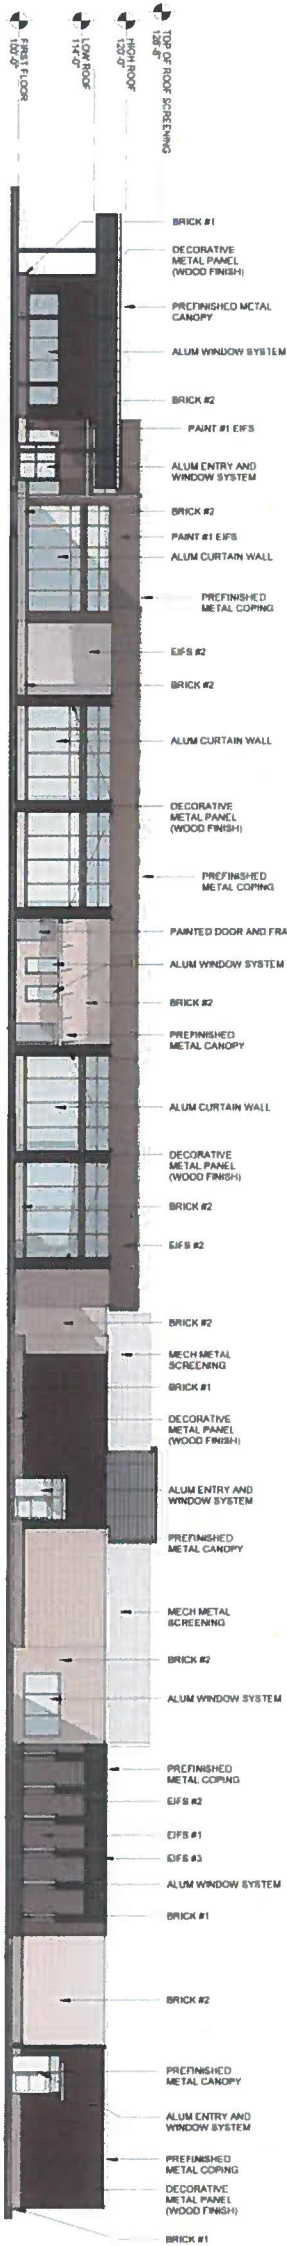
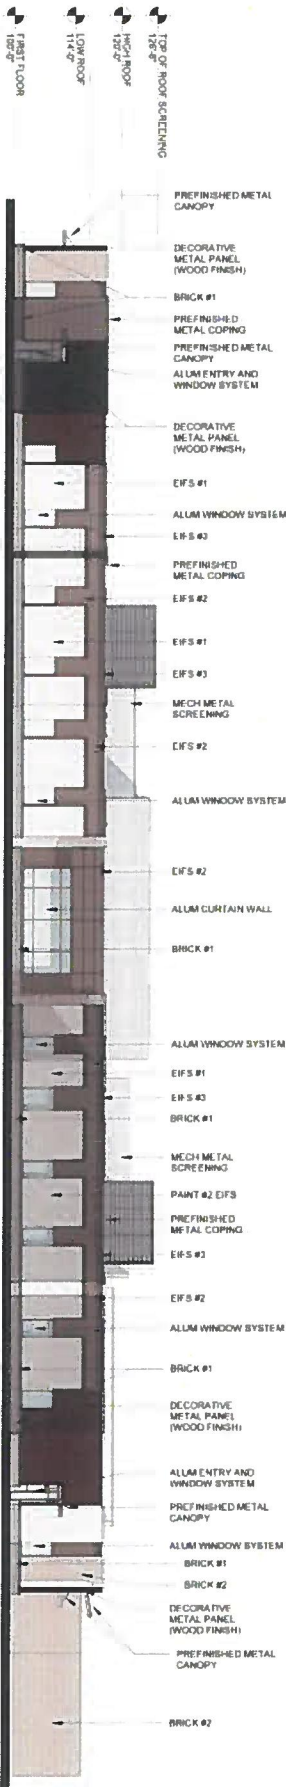


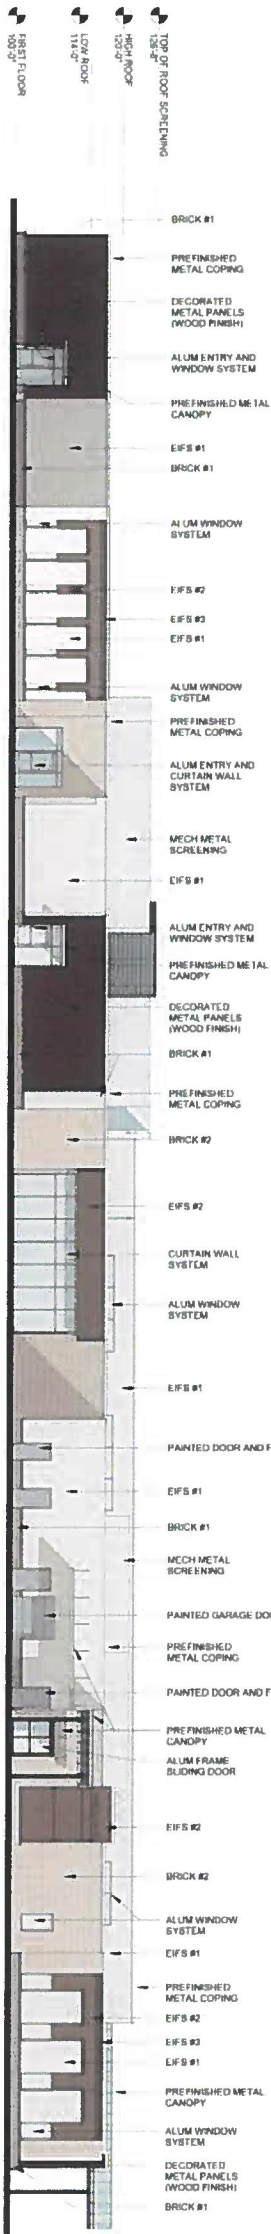

OPENINGS PERCENTAGE	
NORTH	10.7%
EAST	11.6%
SOUTH	6.1%
WEST	19.5%
TOTAL	13.5%

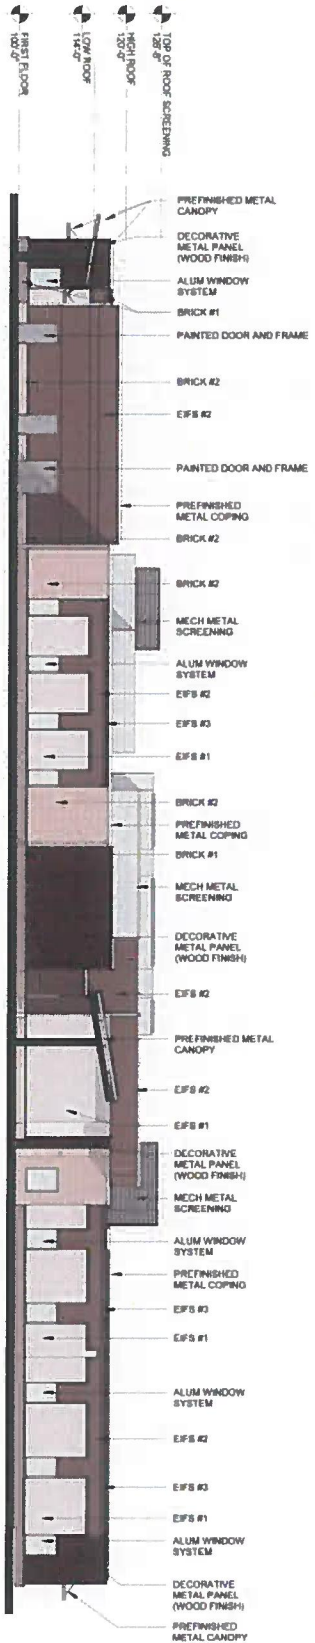

Approval Certificate	
Planning	Initial/Date
Owner	Initial/Date

POST ACUTE MEDICAL
REHABILITATION
HOSPITAL
GREELEY, CO

AS.1

ARCHITECTURAL REFERENCE
ELEVATIONS

Number	Date	Revision	Description
07.30.2021	07.30.2021		
P-21202	P-21202		
SR	SR		
188	188		

ACI
BOLAND
ARCHITECTS

1710 Wardline
Kansas City, MO 64108
T: 816.763.9600

ACI/Boland, Inc.
Kansas City | St. Louis
Licensee's Certificate of Authority Number:

CIVIL CONSULTANT

COLLINS ENGINEERS, INC.
2033 W. Howard Ave.
Milwaukee, WI 53221

Phone Number: 414.282.6905

STRUCTURAL CONSULTANT

BSE STRUCTURAL ENGINEERS
11320 West 79th Street
Lenexa, KS 66214

Licensee's Certificate of Authority Number:
Phone Number: 913.492.7400

MEP CONSULTANT

MEG CORP
1600 Baltimore Suite 300
Kansas City, MO 64108

Licensee's Certificate of Authority Number:
Phone Number: 816.642.9437