



EXHIBIT A TO PARCEL 8A AND 8B (CITY OF GREELEY) - 1 PAGE

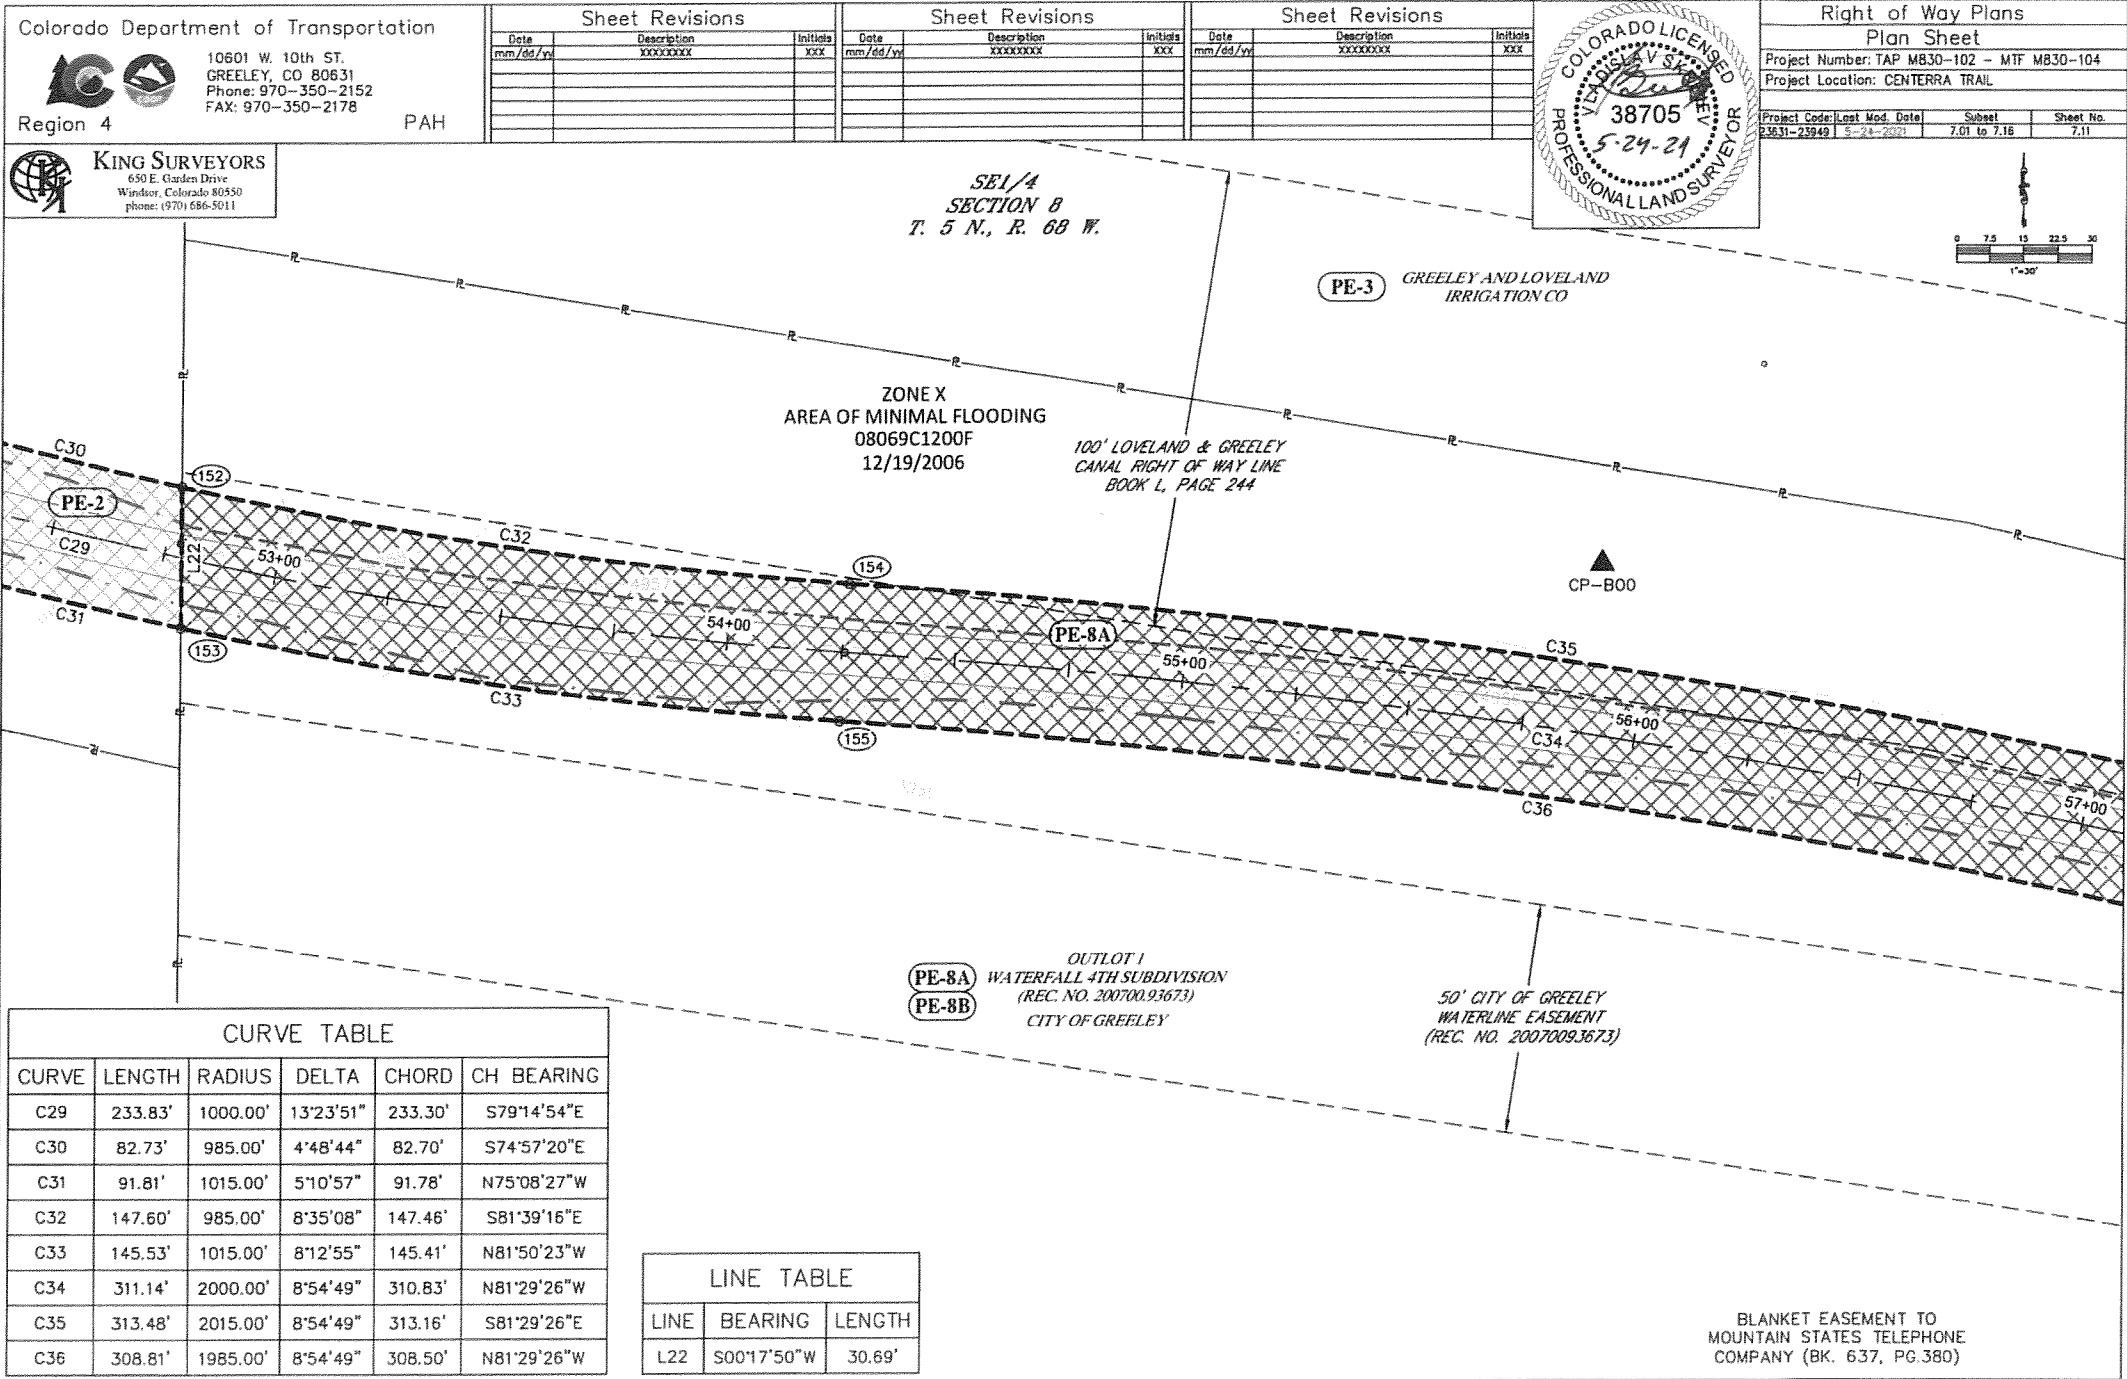

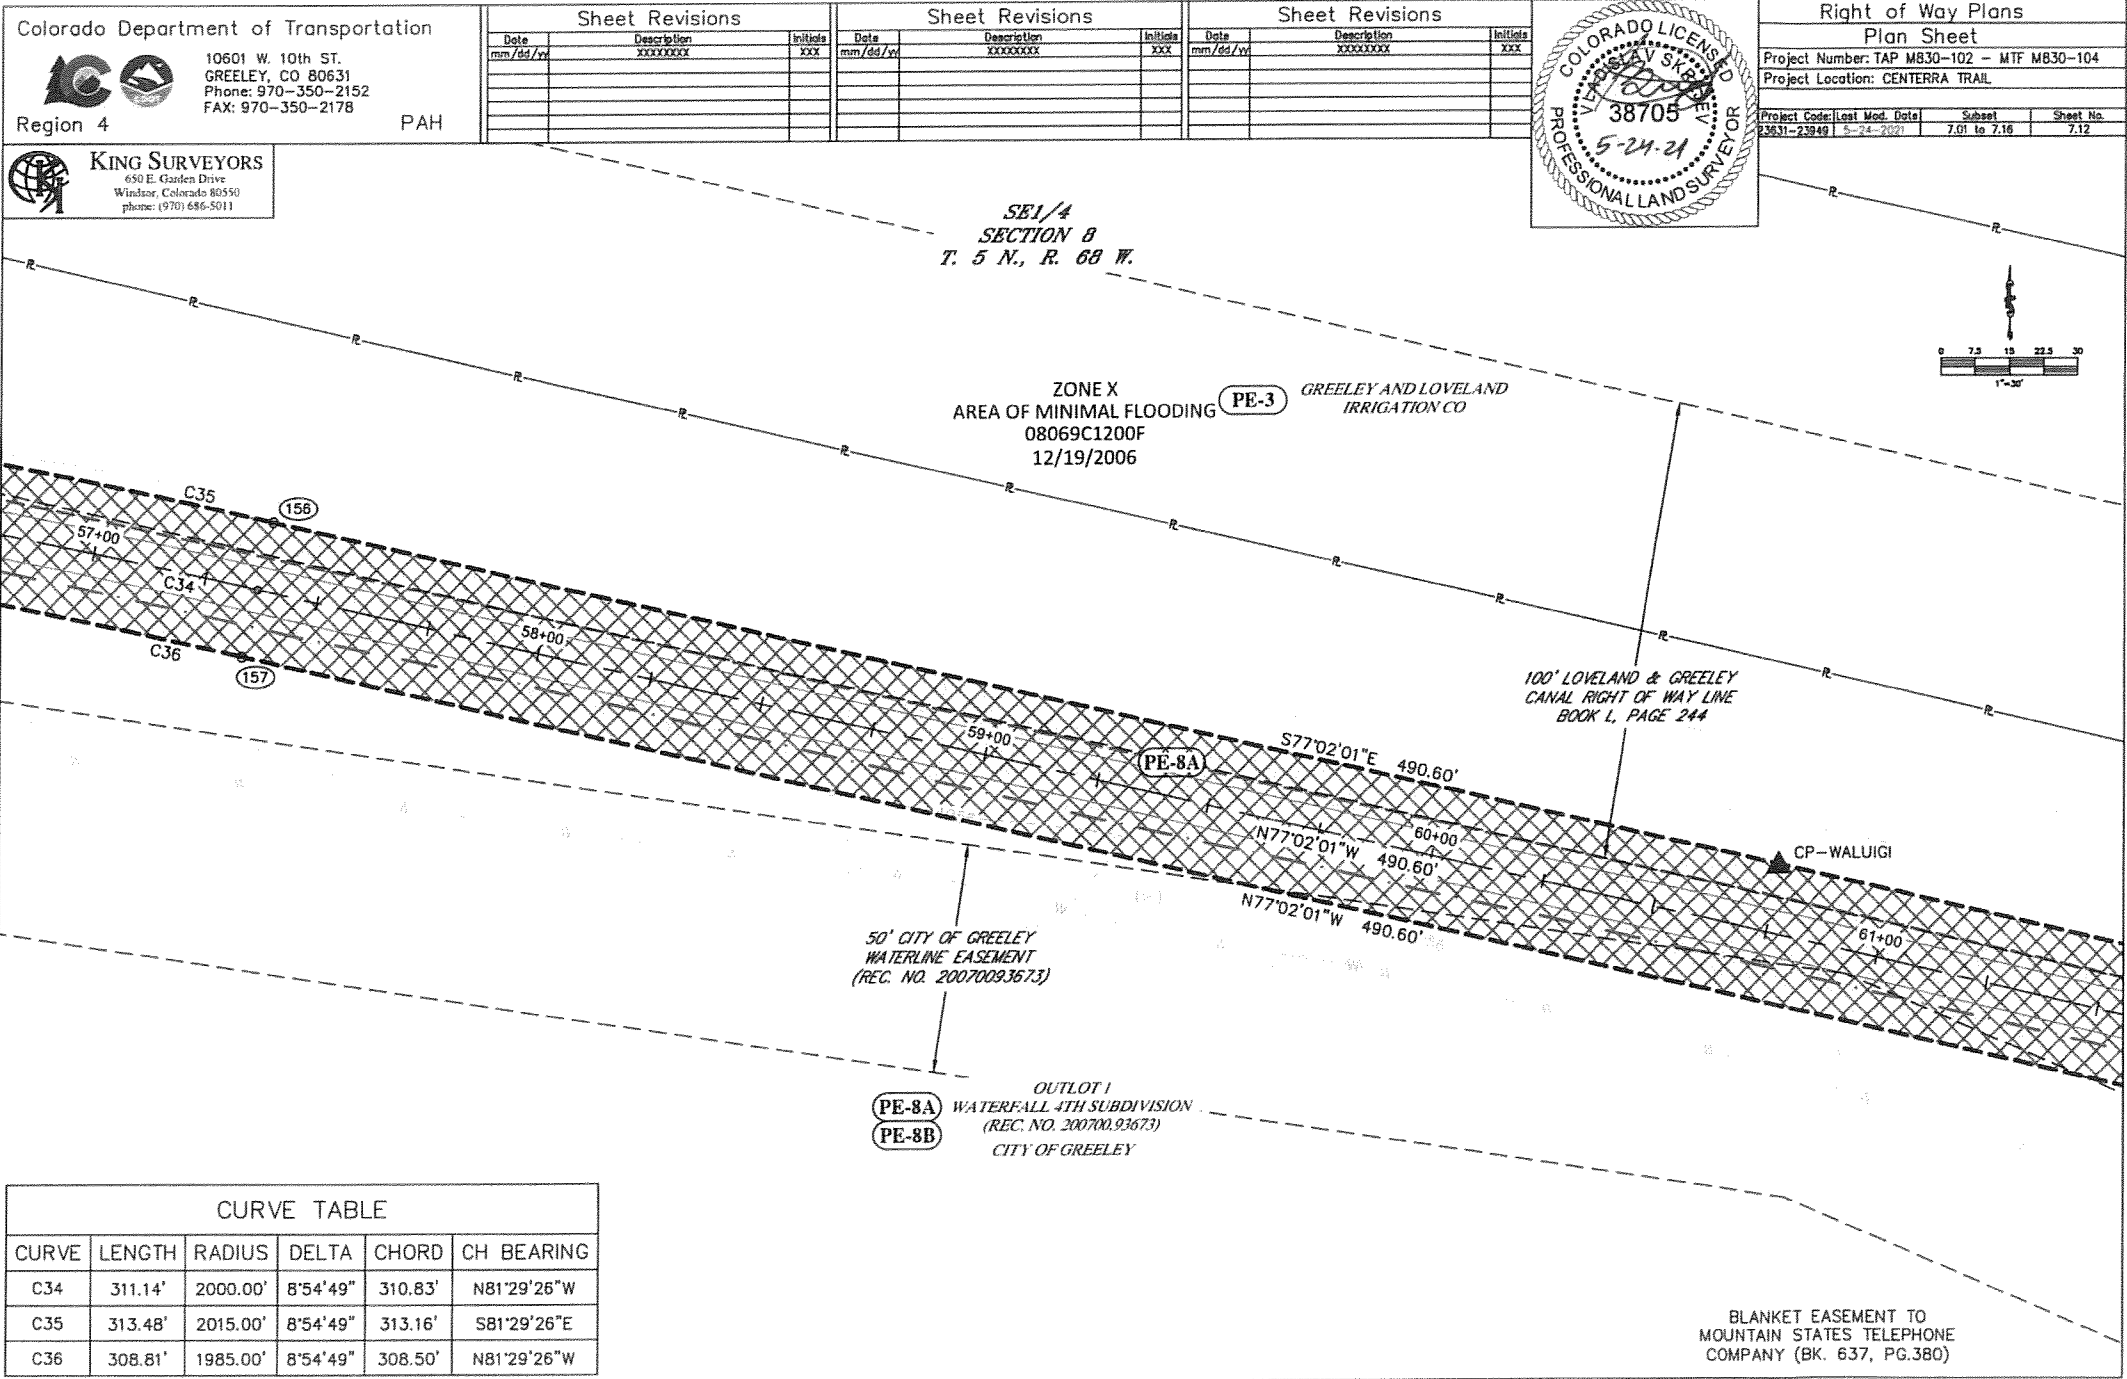


M:\2020\0389\dwg\20200389-CDOT-ROW-7.01-8.01.dwg, 5/24/2021 1:46:45 PM, 1:1

King Surveyors LLC, Job No. 20200389



EXHIBIT A TO PARCEL PE-8B (CITY OF GREELEY) PAGE 4

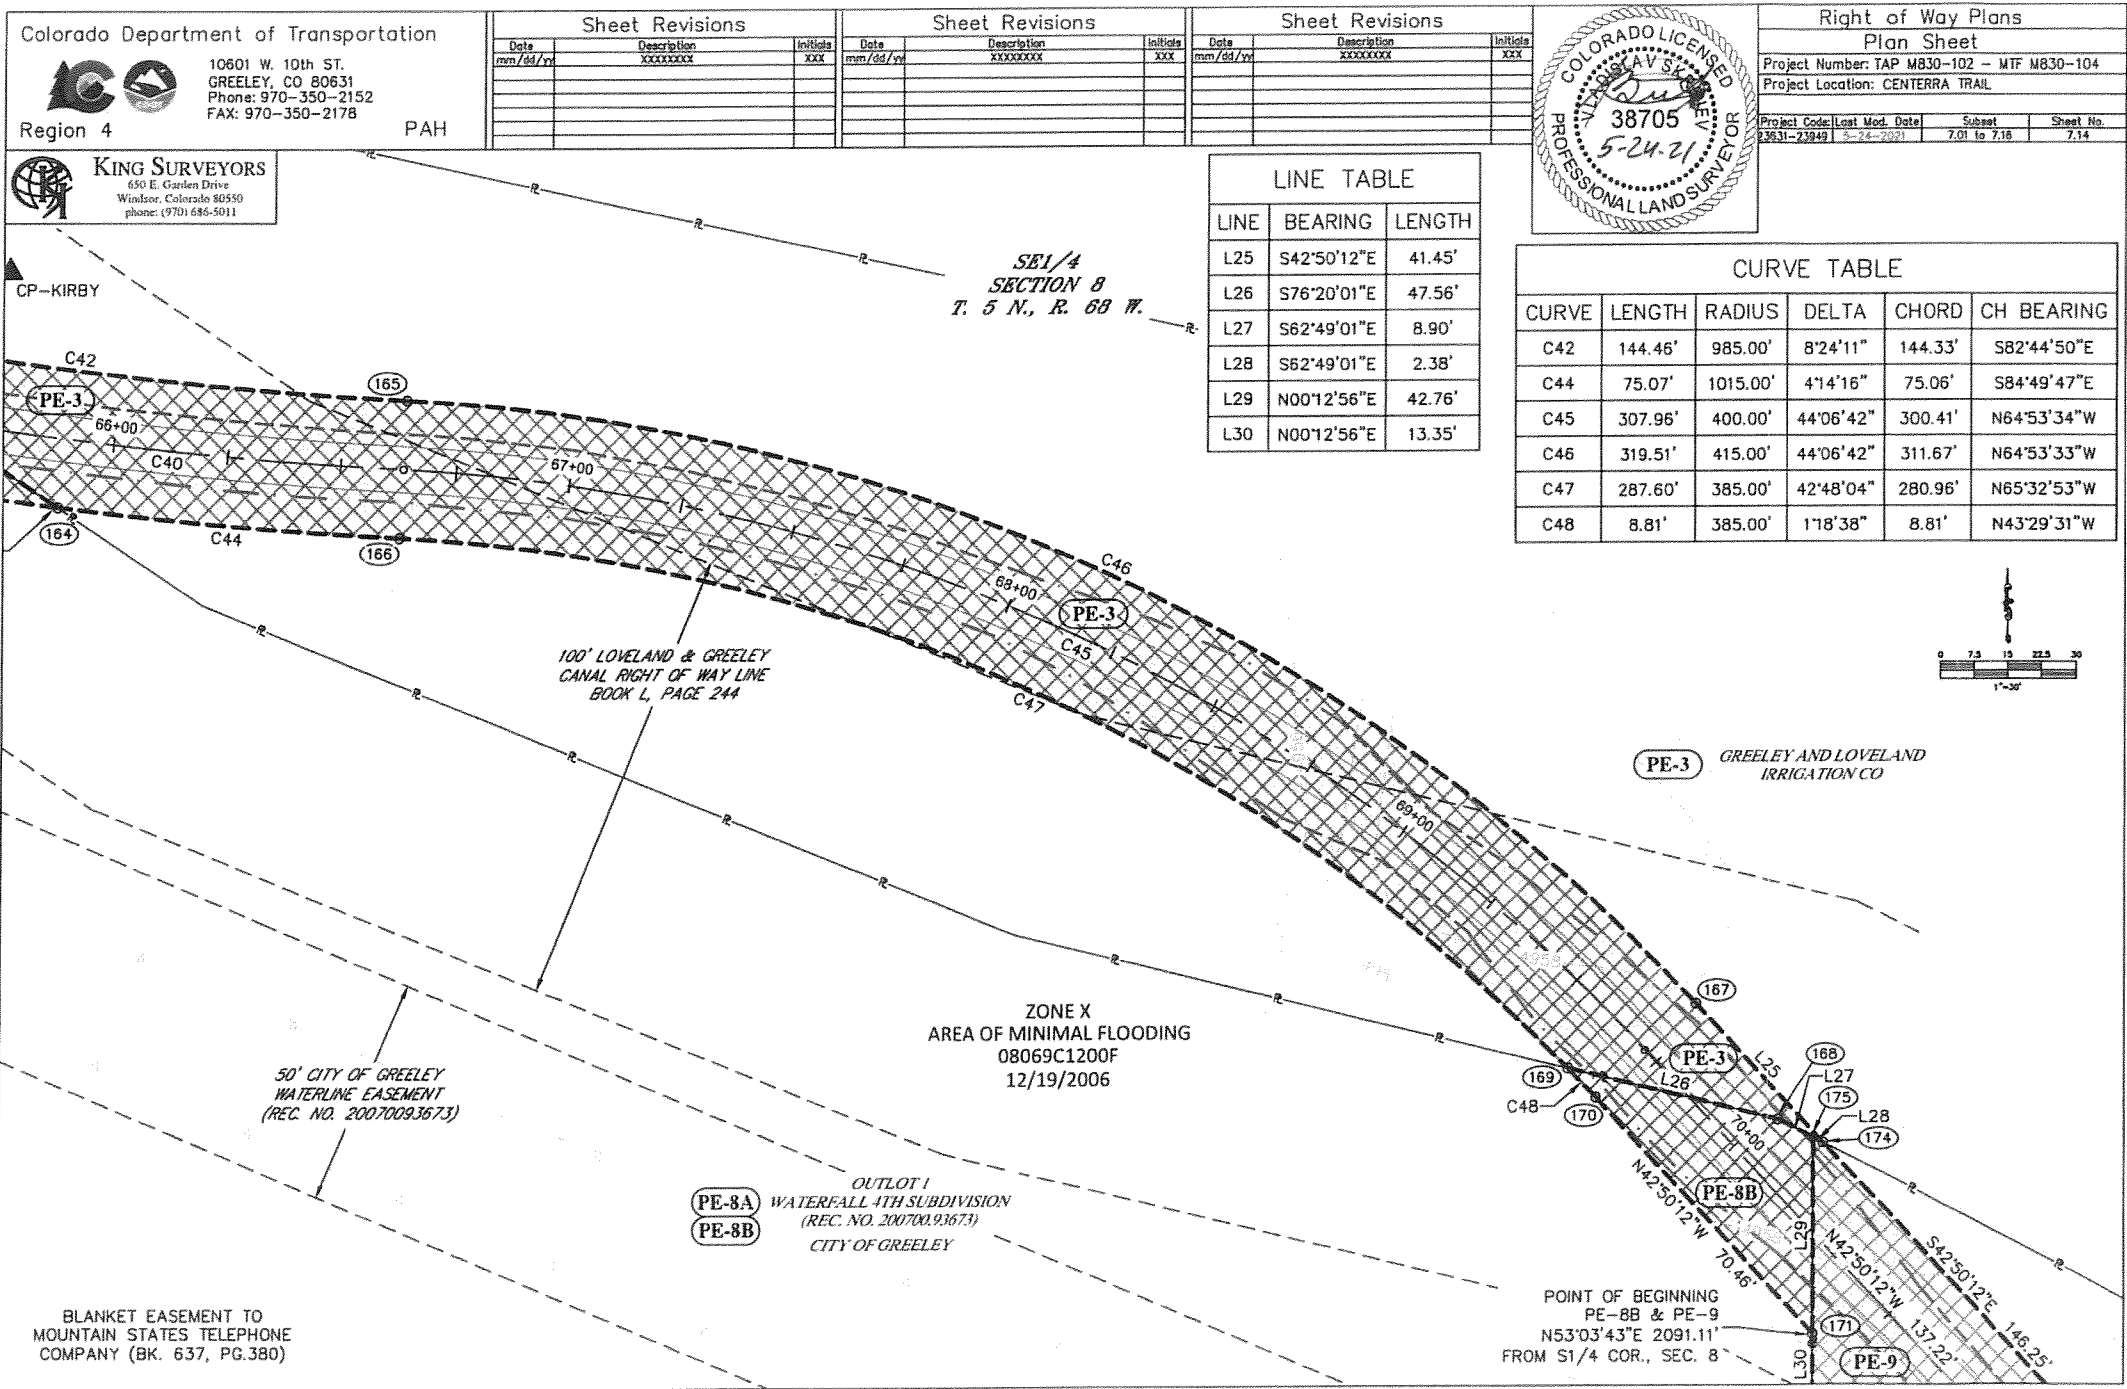

M:\20210389\dwg\20200389-CDOT-ROW-7 01-8 01.dwg, 5/24/2021 1:46:48 PM, 1:1

King Surveyors LLC, Job No. 20200389