


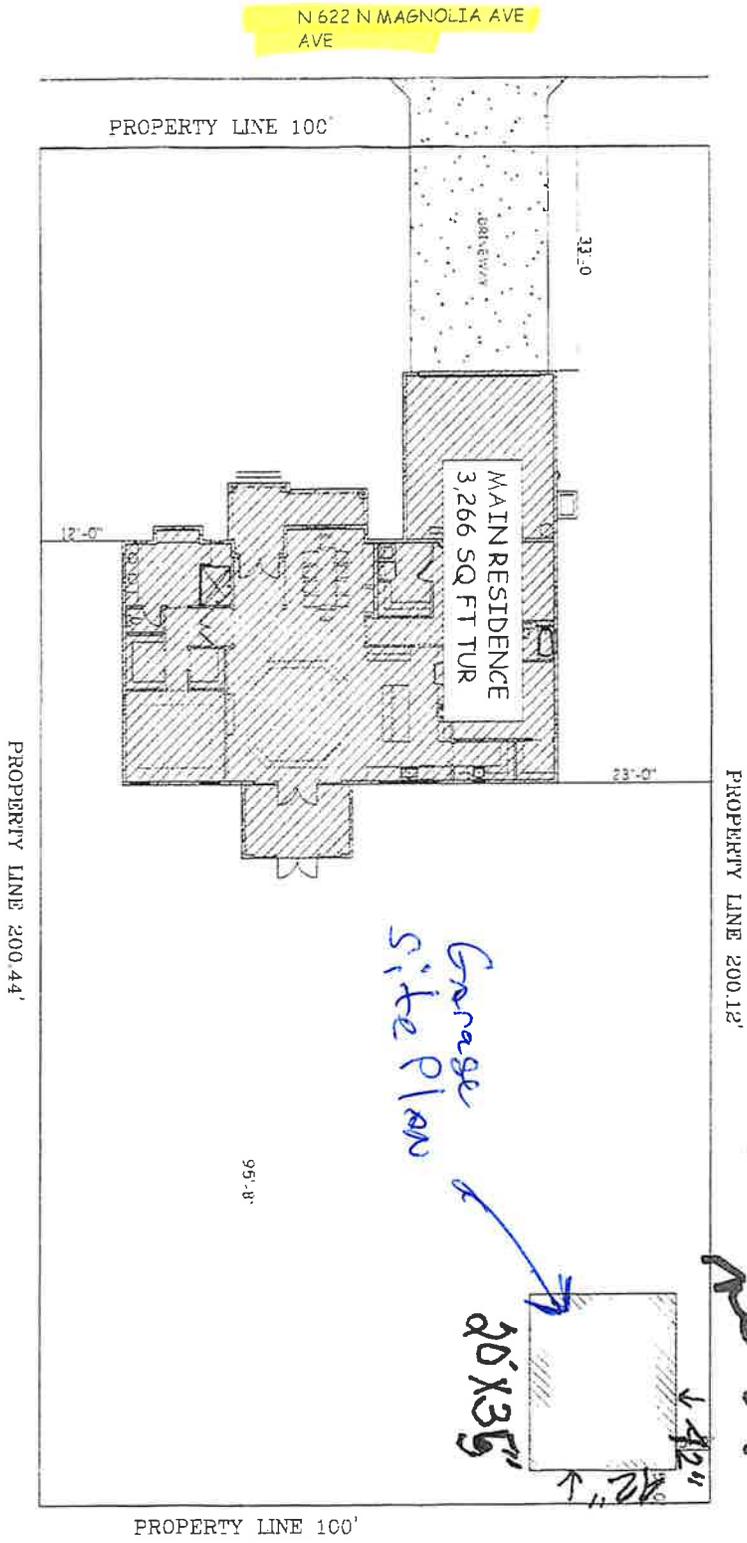

SITE PLAN
1/8" = 1'



*Markings to verify
driveway 12' depth*

SP SHEET	PROJECT: ECKER RESIDENCE 622 N MAGNOLIA AVE, GREEN COVE SPRINGS, FL	ENGINEER OF RECORD  4-D ENGINEERING, LLC 1074 S FLORIDA AVE SUITE 201 LAKELAND, FL 33803 PHONE (888) 308-8825 FL CERTIFICATE OF AUTHORIZATION # 31557 CAREY L. WILKINSON, P.E. - FL # 80472	 SOUTHERN CONSTRUCTION CONCEPTS	REVISIONS #	DESCRIPTION	DATE