


9/15/2023 12:32:01 PM rmcCarthy
 c:\bms\aimengr-pw-01\Jacob.duncan\dms06983\PLAN\SP01.dgn

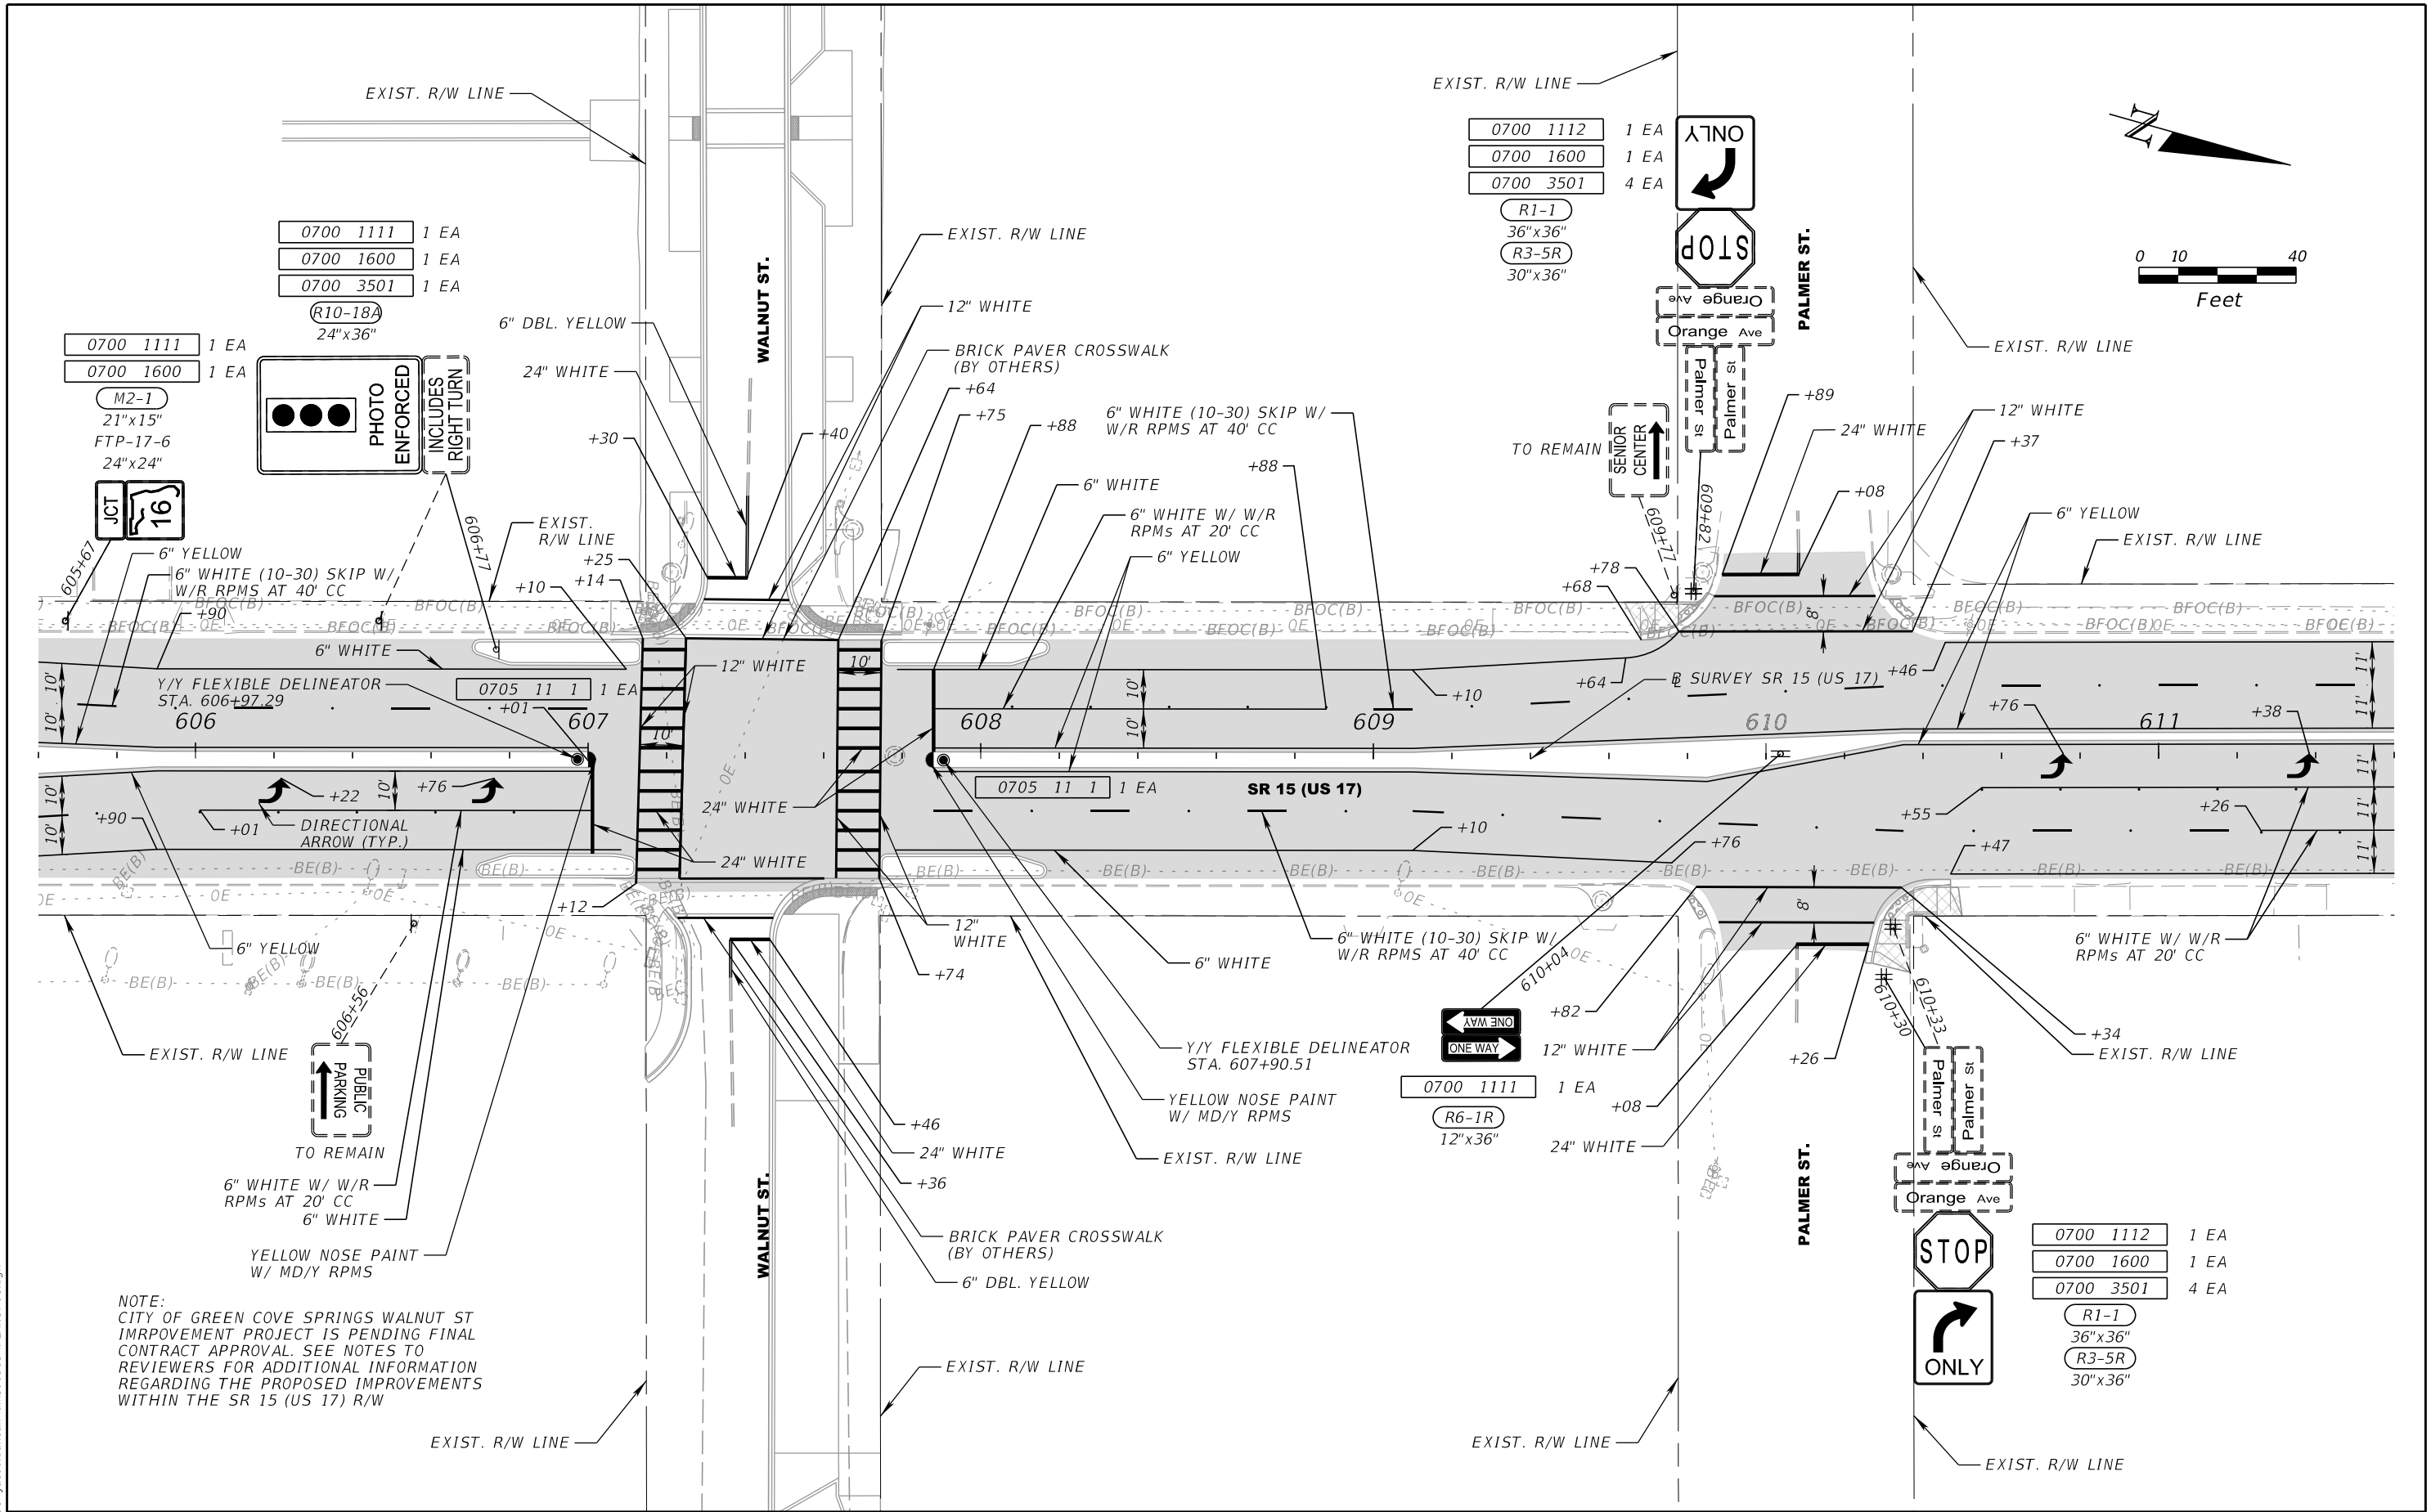

NOTE:
 CITY OF GREEN COVE SPRINGS WALNUT ST
 IMPROVEMENT PROJECT IS PENDING FINAL
 CONTRACT APPROVAL. SEE NOTES TO
 REVIEWERS FOR ADDITIONAL INFORMATION
 REGARDING THE PROPOSED IMPROVEMENTS
 WITHIN THE SR 15 (US 17) R/W

REVISIONS		ENGINEER OF RECORD		STATE OF FLORIDA DEPARTMENT OF TRANSPORTATION			SHEET NO.
DATE	DESCRIPTION	DATE	DESCRIPTION	ROAD NO.	COUNTY	FINANCIAL PROJECT ID	
				SR 15	CLAY	208202-5-52-01	S-7

THE OFFICIAL RECORD OF THIS SHEET IS THE ELECTRONIC FILE DIGITALLY SIGNED AND SEALED UNDER RULE 61G15-23.004, F.A.C.