
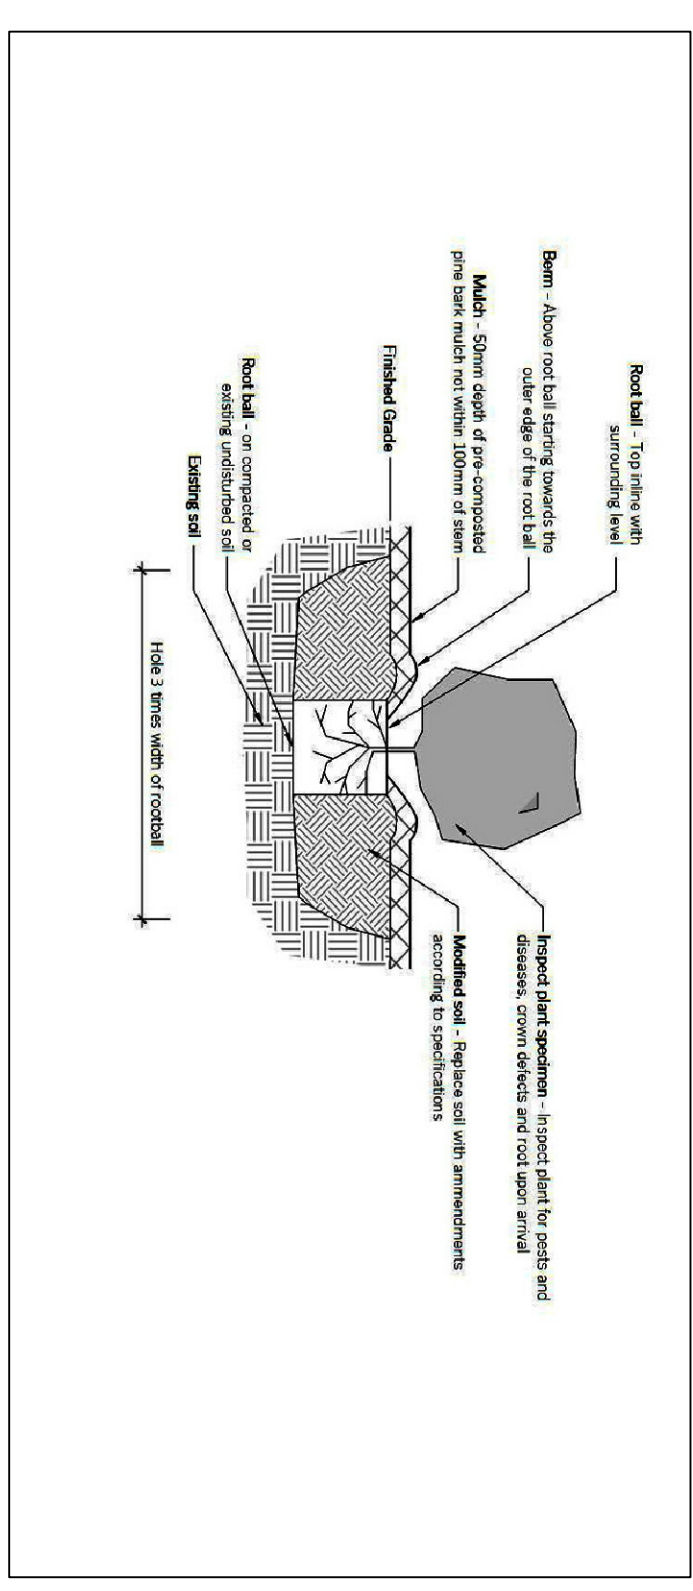


Existing Trees To Remain

Trees To Be Removed > 12" Caliper

Shade Trees to be planted 50' o.c. around perimeter of property.



Shade Trees to be planted 50' o.c. around perimeter of property.

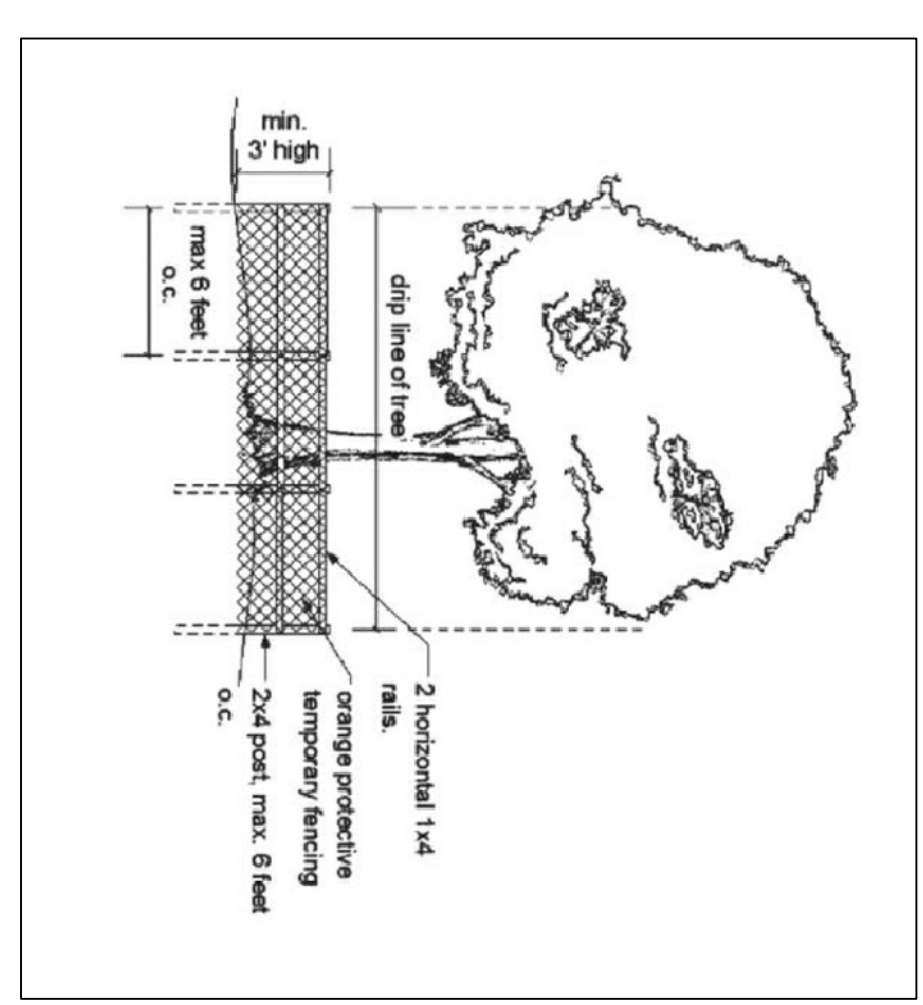

QTY	SYM	SCIENTIFIC NAME	COMMON NAME	SPECIFICATIONS	SPACING
13	BDH6/S1	<i>Betula nigra</i> 'Dura Heat'	River Birch / Standard	65 gallon	As Shown
101	DT3	<i>Dianella tasmanica</i>	Flax Lily	3 gallon	30" o.c.
11	ICB7	<i>Ilex cornuta</i> 'Dwarf Burford'	Dwarf Burford Chinese Holly	7 gallon	30" o.c.
1	L6/S1	<i>Lagerstroemia indica</i> (Standard)	Crape Myrtle (Muskogee)	65 gallon	As Shown
2	LCH15	<i>Livistonia chinensis</i> 'Plum'	Chinese Fan Palm	3' ct., 15 gallon	As Shown
15	LCPT7	<i>Loropetalum chinensis</i> 'Plum'	Plum Loropetalum	7 gallon	30" o.c.
19	LJST7	<i>Ligustrum japonicum</i> 'Sunshine'	Sunshine Ligustrum	7 gallon	36" o.c.
64	LMG1	<i>Liriope muscari</i> 'Evergreen Giant'	Evergreen Giant Lily Turf	1 gallon	24" o.c.
9	MGB65	<i>Magnolia grandiflora</i> 'D.D. Blancha D.D.	Blanchard Magnolia	65 gallon, 3" cal., 12h x 6spr./full dense symm.	
12	SRO16	<i>Syagrus Romanzoffiana</i>	Queen Palm	16' ct.	As Shown
3	SRT7	<i>Strelitzia reginae</i>	Bird of Paradise "orange"	7 gallon	4' o.c.
1600	Sq. Ft.	Bahia Sod			
18	C.Y.	Mini Pine Bark Mulch			

PLANT LIST / Revision
799 Leonard C. Pkwy
Bachmann Homes

11/7/2024

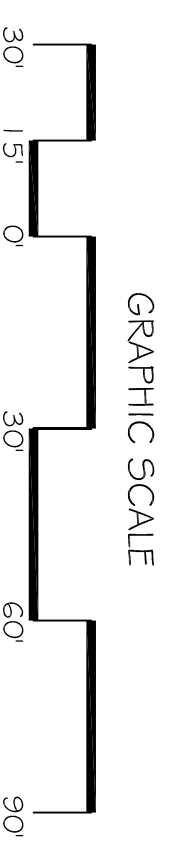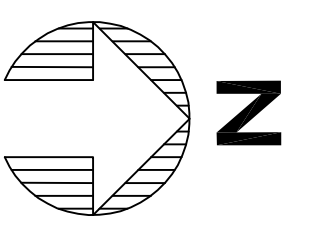

LANDSCAPE PLANS

799 Leonard C. Taylor Pkwy
Green Cove Springs, FL

PRESTIGE LANDSCAPES
OF NORTH FLORIDA, INC.

10365 Hood Road S # 208
Jacksonville, FL 32257
Phone: 904.574.4600

REVISION: 7-26-2024
10-9-2024
11-01-2024
11-7-2024

DATE: 7-11-2024
DRAWN BY: A. Wilson
SCALE: AS SHOWN

SHEET L-1
1 OF 1 SHEETS
JOB NO.