



All documents and materials supplementing the signed and sealed documents are resources provided for clarification purposes only and do not supersede the signed and sealed documents. Engineer is not responsible for any deviations from the signed and sealed documents.

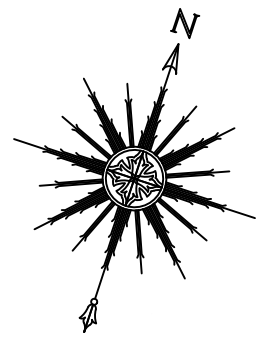

0 30 60
 SCALE: 1" = 30'
 SCALE: 1" = 60'
 FOR: 22"x34" SHEET
 FOR: 11"x17" SHEET

North Street

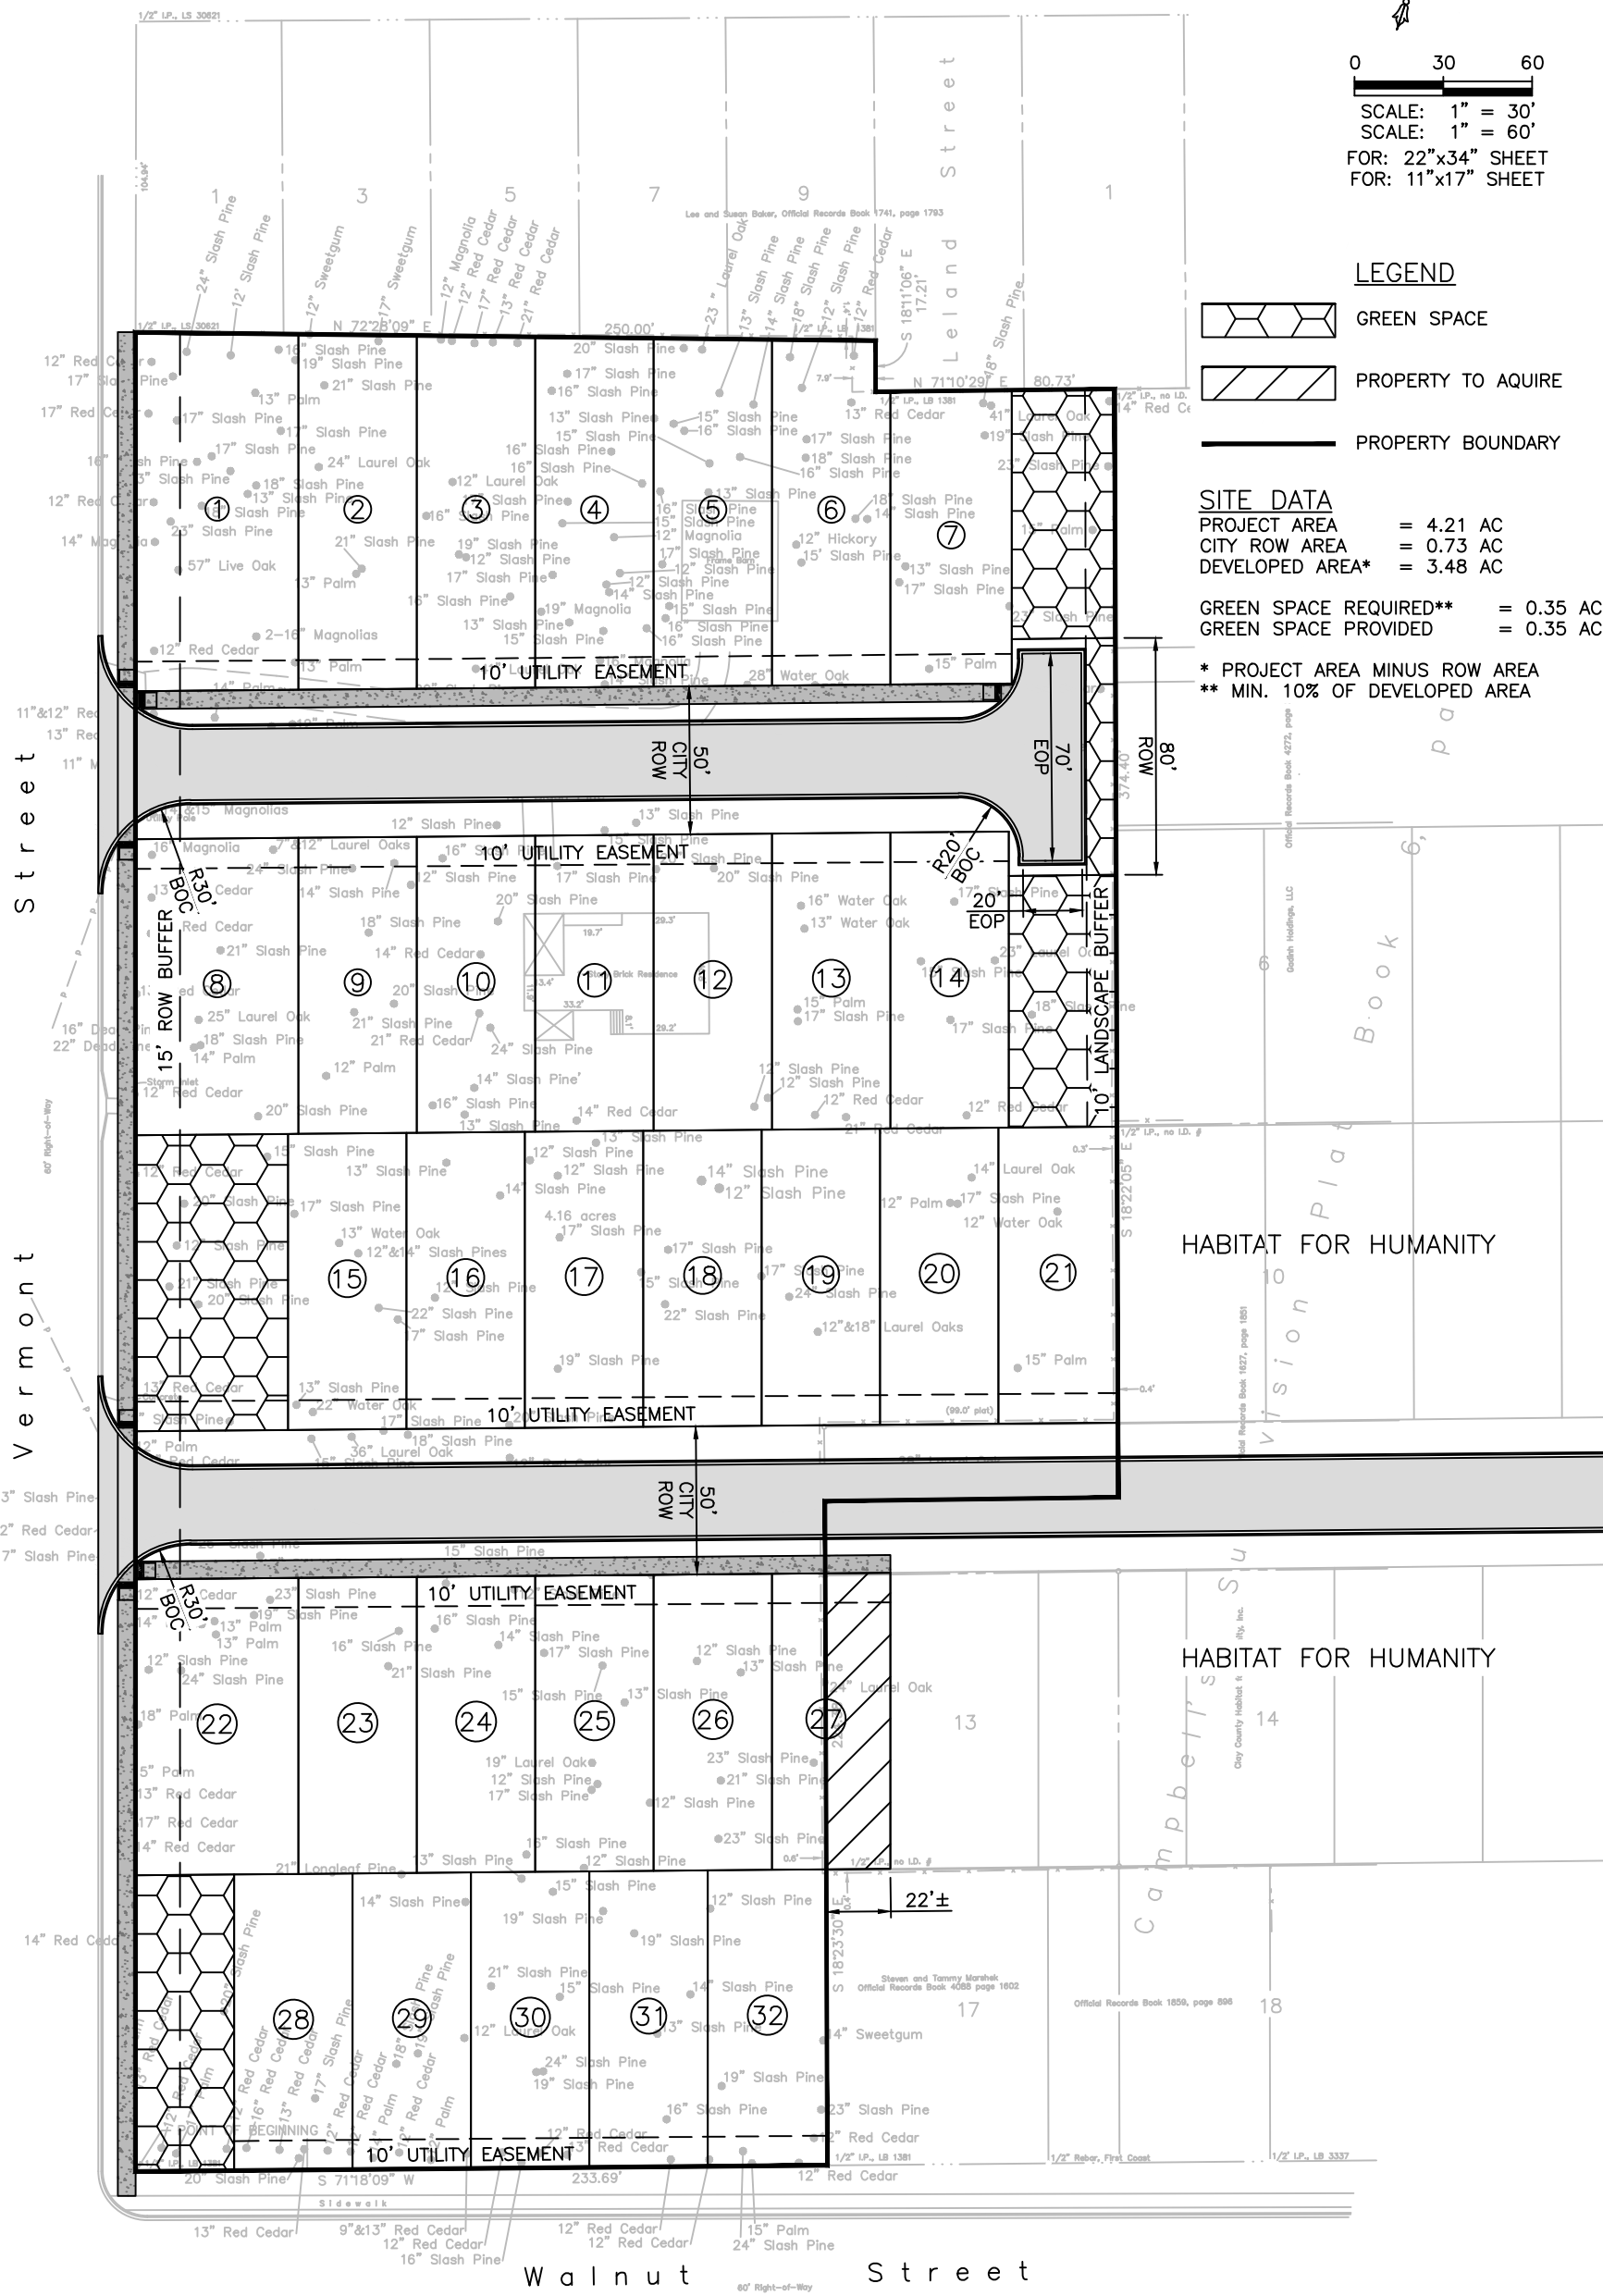

- LEGEND**
- GREEN SPACE
 - PROPERTY TO ACQUIRE
 - PROPERTY BOUNDARY

SITE DATA
 PROJECT AREA = 4.21 AC
 CITY ROW AREA = 0.73 AC
 DEVELOPED AREA* = 3.48 AC
 GREEN SPACE REQUIRED** = 0.35 AC
 GREEN SPACE PROVIDED = 0.35 AC
 * PROJECT AREA MINUS ROW AREA
 ** MIN. 10% OF DEVELOPED AREA

P	SHEET NO.
	REVISIONS
	DATE
	BY
	CHECKED BY

SITE IMPROVEMENTS
 FOR
 COLLERON BUILDERS
 PRELIMINARY PLAN

ENGINEER OF RECORD
 CHARLES SOHM
 FLORIDA
 REGISTRATION NUMBER:
 79289

TOCOI **Engineering, LLC**

714 NORTH ORANGE AVENUE, GREEN COVE SPRINGS, FL 32043
 PH: 904-215-1388 E.B. NUMBER: 26383