

ROOKERY COMMUNITY DEVELOPMENT DISTRICT

EXHIBIT 6A

MASTER WATER PLAN




January 23, 2024

LEGEND

--- EXISTING WATER MAINS

—W— PROPOSED WATER MAINS

NOTE: EXACT SIZE AND LOCATION OF WATER MAINS WILL BE DETERMINED AT TIME OF FINAL ENGINEERING DESIGN. RESIDENTIAL SITE PLANS ARE PRELIMINARY AND SUBJECT TO CHANGE.

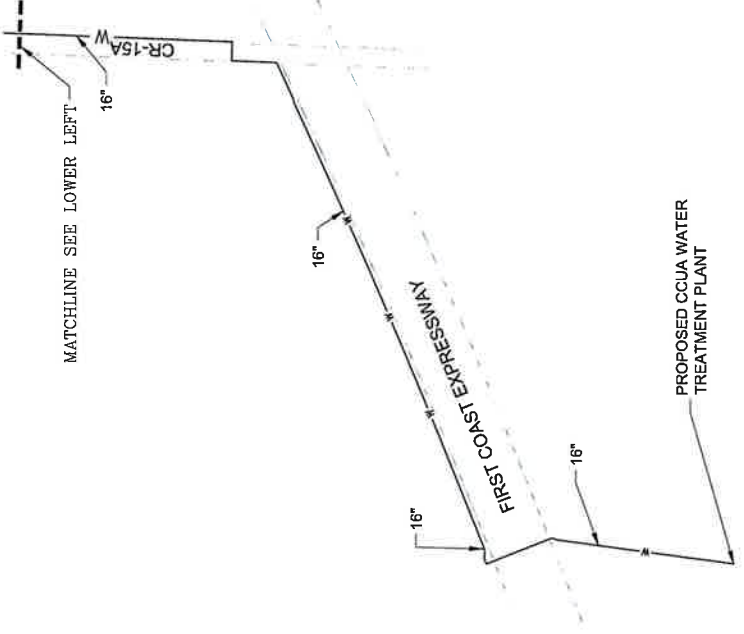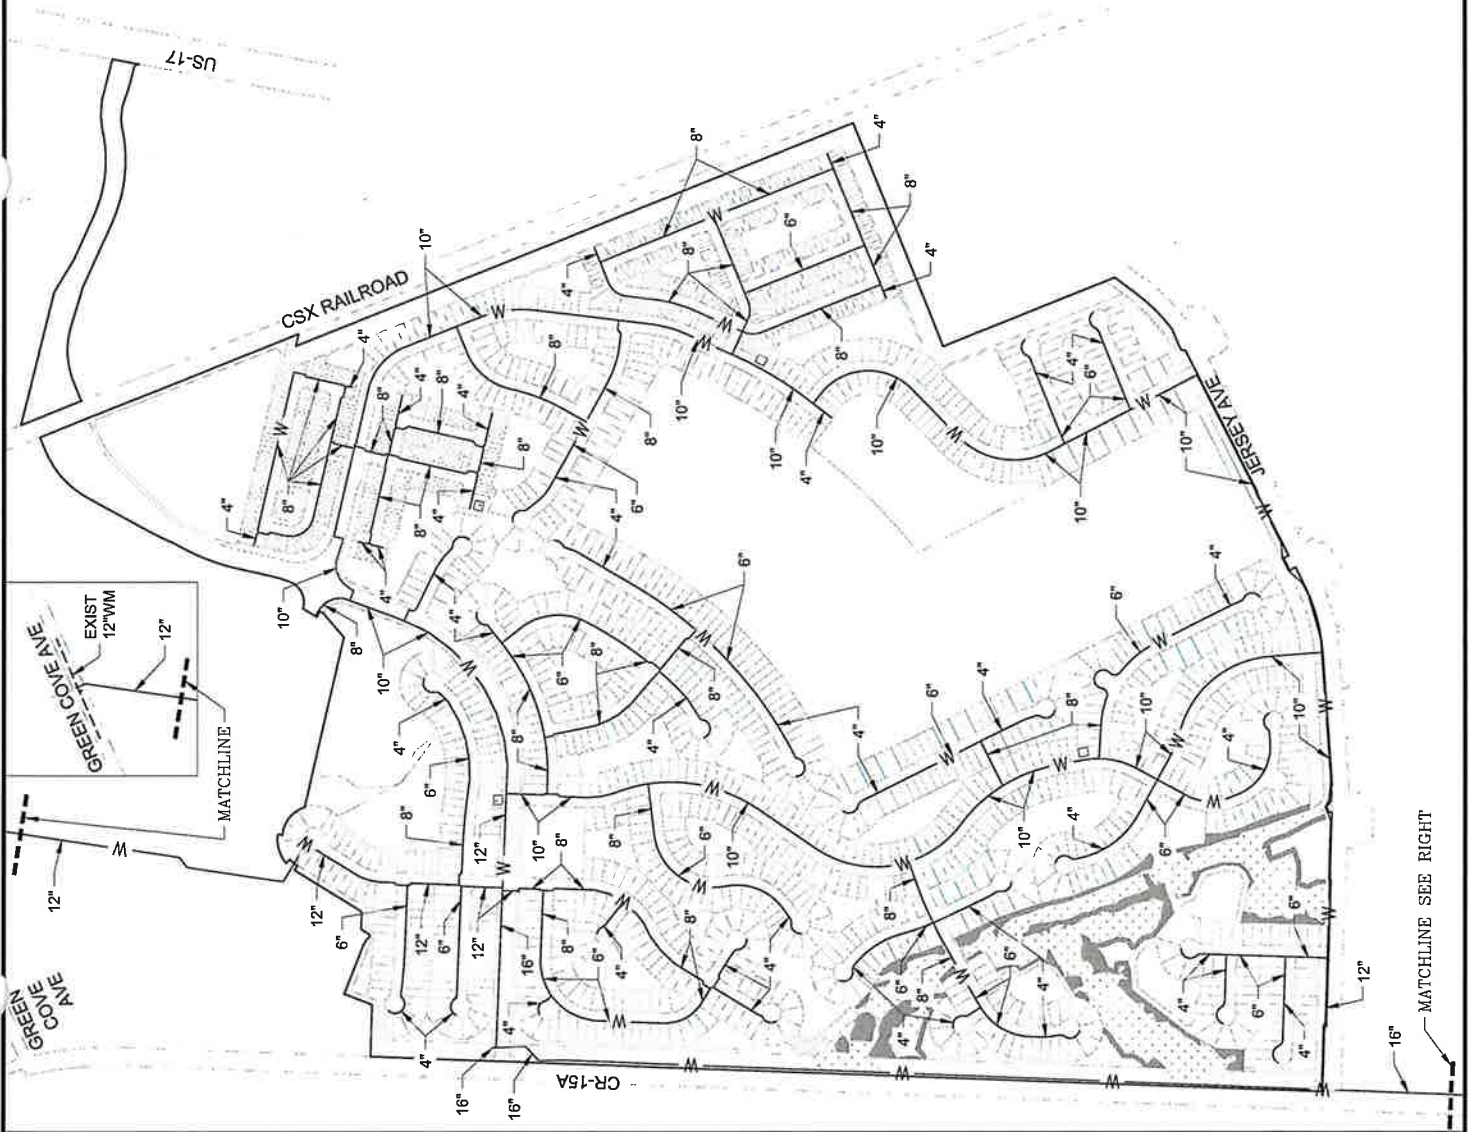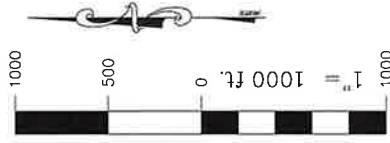

ROOKERY COMMUNITY DEVELOPMENT DISTRICT

EXHIBIT 6B

MASTER REUSE PLAN




January 23, 2024

LEGEND

--- EXISTING REUSE MAINS

—R— PROPOSED REUSE MAINS

NOTE: EXACT SIZE AND LOCATION OF REUSE MAINS WILL BE DETERMINED AT TIME OF FINAL ENGINEERING DESIGN. RESIDENTIAL SITE PLANS ARE PRELIMINARY AND SUBJECT TO CHANGE.

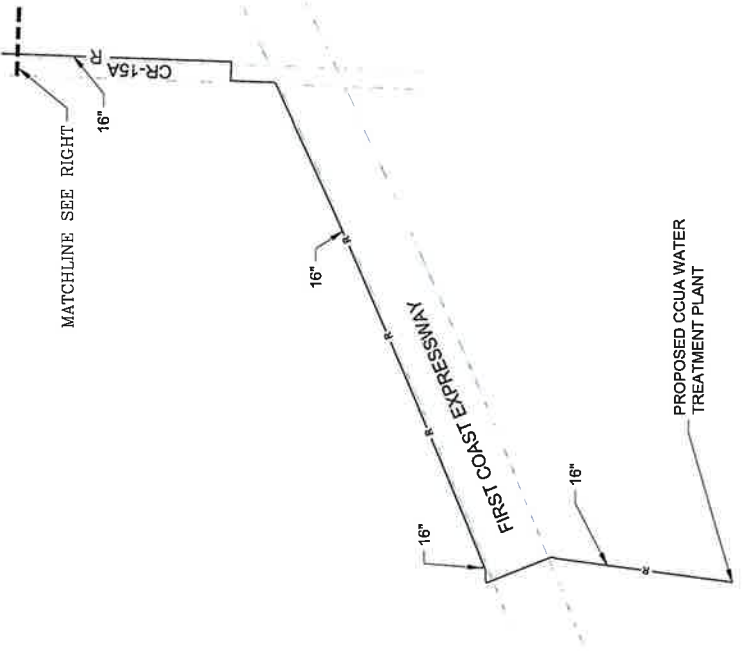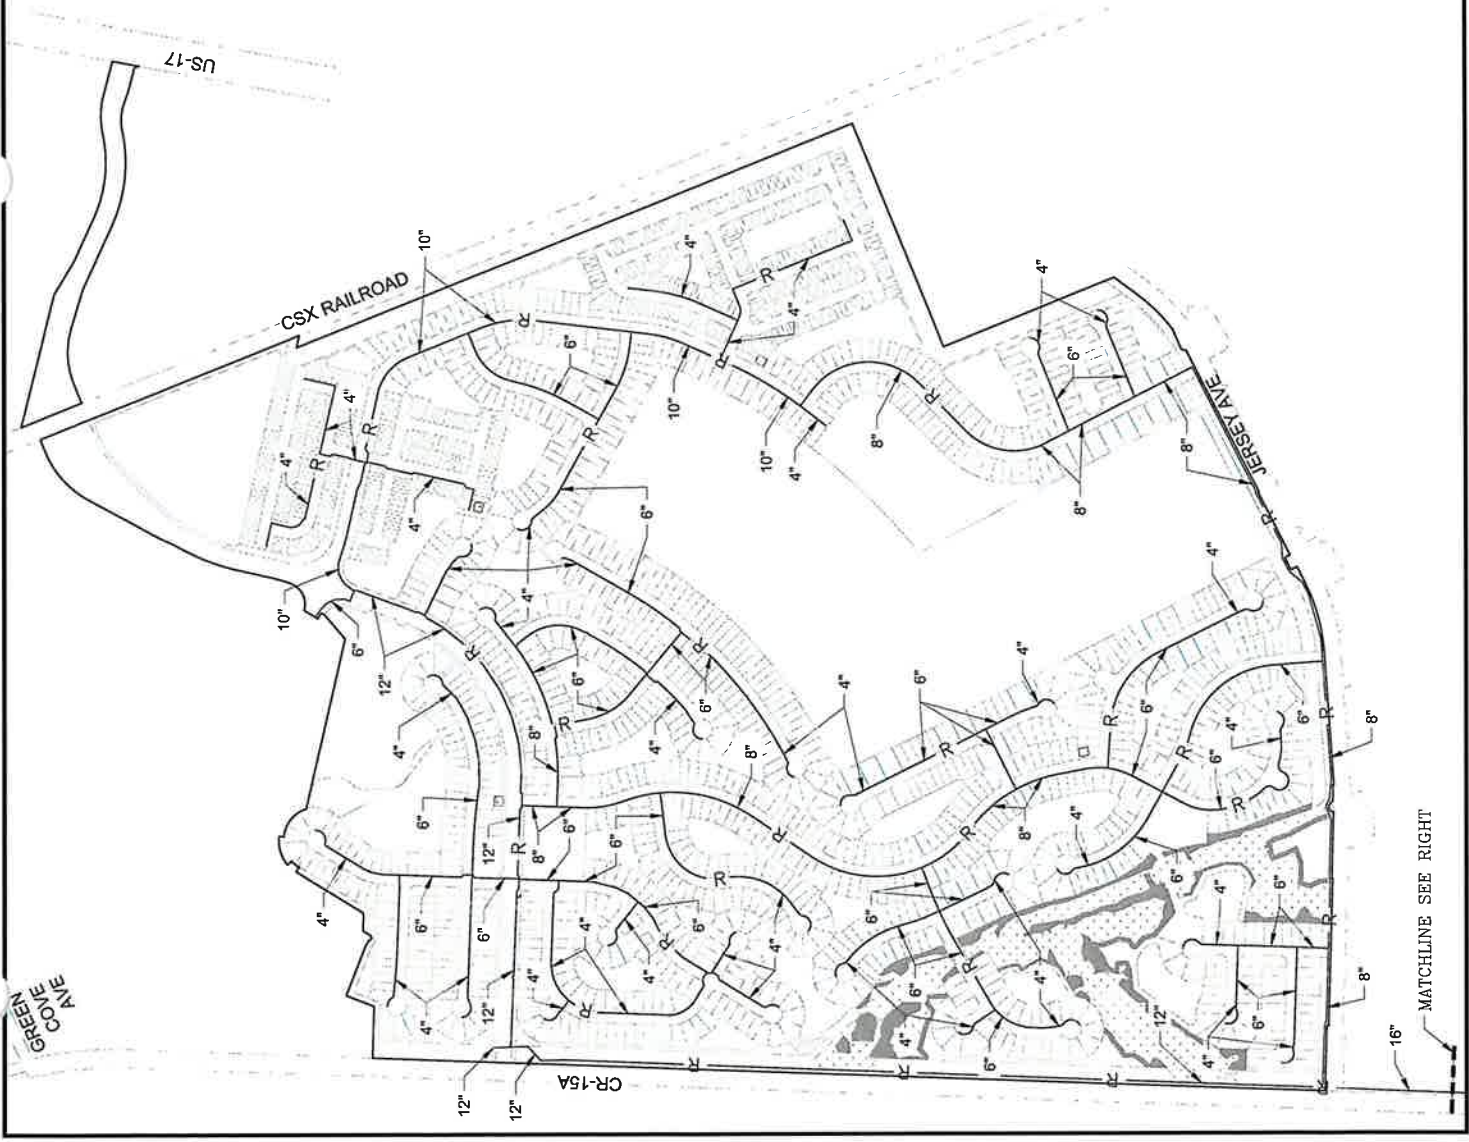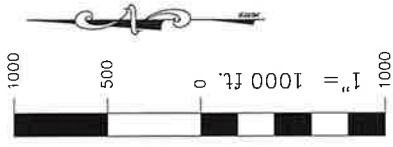

ROOKERY COMMUNITY DEVELOPMENT DISTRICT

EXHIBIT 6C



MASTER SEWER PLAN

January 23, 2024

LEGEND

- FM — PROPOSED FORCE MAINS
- PROPOSED SEWER MAINS

NOTE: EXACT SIZE AND LOCATION OF SEWER MAINS WILL BE DETERMINED AT TIME OF FINAL ENGINEERING DESIGN. RESIDENTIAL SITE PLANS ARE PRELIMINARY AND SUBJECT TO CHANGE.

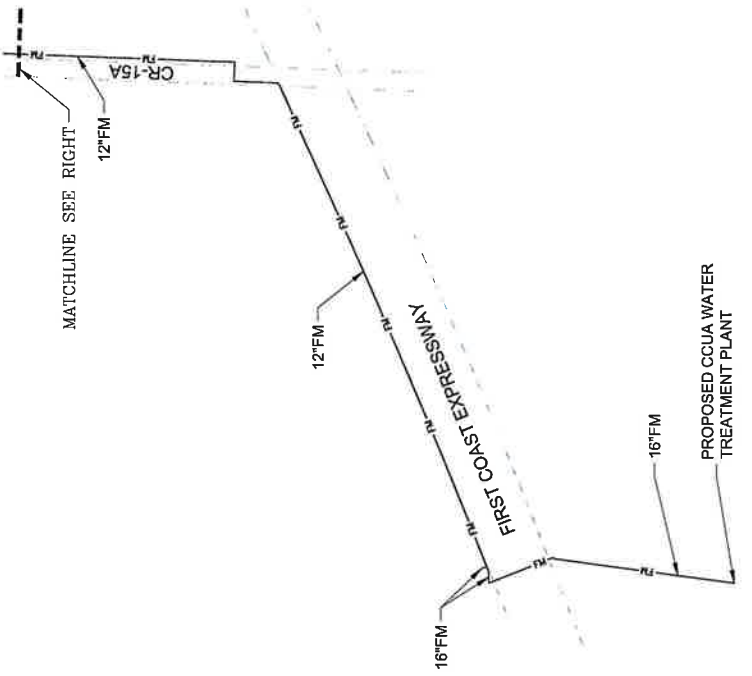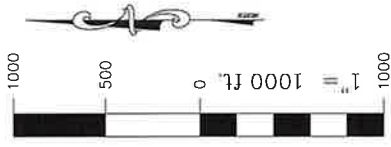

ROOKERY COMMUNITY DEVELOPMENT DISTRICT

EXHIBIT 6D

MASTER DRAINAGE PLAN

January 23, 2024

LEGEND

- PROPOSED STORM DRAINAGE PIPES
- STORMWATER POND

NOTE: EXACT SIZE AND LOCATION OF STORM PIPES AND PONDS WILL BE DETERMINED AT TIME OF FINAL ENGINEERING DESIGN. RESIDENTIAL SITE PLANS ARE PRELIMINARY AND SUBJECT TO CHANGE.

