



TYPICAL EXT. FINISHES		
Cedar Lap Siding	A	
Douglas Fir Timbers	B	
Rustable standing seam metal siding	C	
Owens Corning Duration asphalt shingles in "teak"	D	
Telluride Stone Gold Collection in "Desert Tortoise Random"	E	
Typical Dark Sky Compliant Exterior Lighting	F	

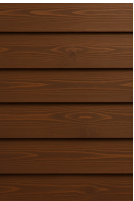

FRONT ELEVATION

1/4" = 1'0"
1520 TOTAL SURFACE SF
745 TOTAL METAL SURFACE SF

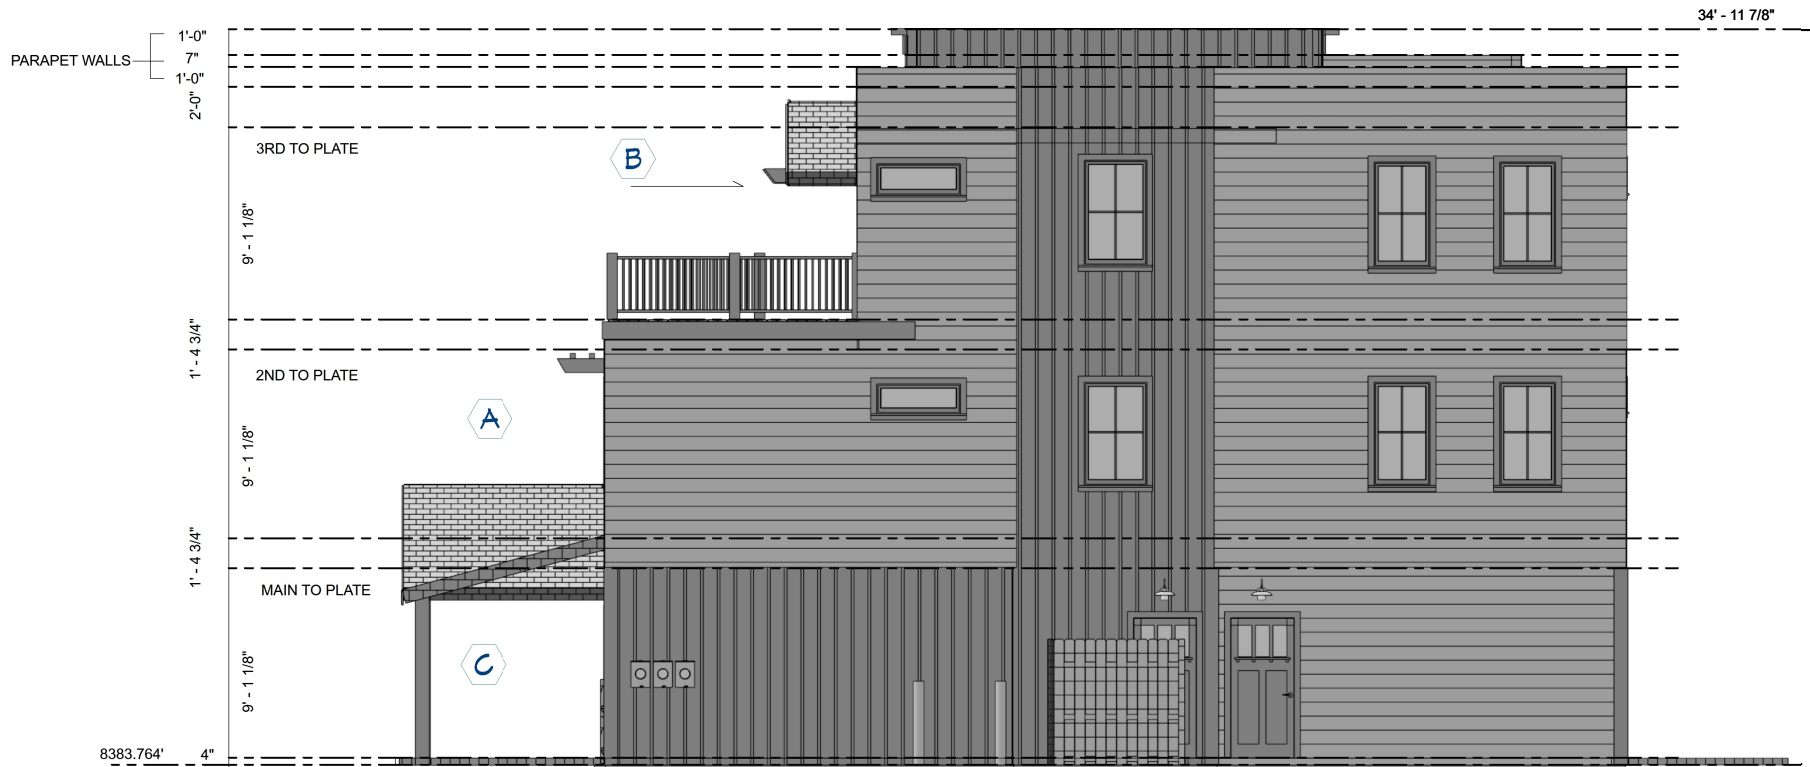

REAR ELEVATION

1/4" = 1'0"
1470 TOTAL SURFACE SF
505 TOTAL METAL SURFACE SF

TOTAL BUILDING SURFACE SF = 7,010 SF
TOTAL BUILDING METAL SURFACE = 2,060
29% TOTAL METAL

REVISION TABLE	
NUMBER	DESCRIPTION

ELEVATIONS

FIRESIDE CORNER
900 GRAND AVE
GRAND LAKE, CO

DRAWINGS PROVIDED BY:
BUILT HOUSE
CUSTOM BUILDERS



DATE:

8/29/2025

SCALE:


SHEET:

A3.0

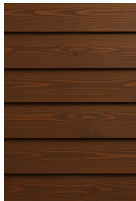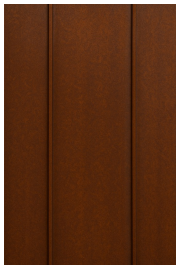TYPICAL EXT. FINISHES		
Cedar Lap Siding	A	
Douglas Fir Timbers	B	
Rustable standing seam metal siding	C	
Owens Corning Duration asphalt shingles in "teak"	D	
Telluride Stone Gold Collection in "Desert Tortoise Random"	E	
Typical Dark Sky Compliant Exterior Lighting	F	



SIDE ELEVATION
1/4" = 1'0"
2020 TOTAL SURFACE SF
510 TOTAL METAL SURFACE SF

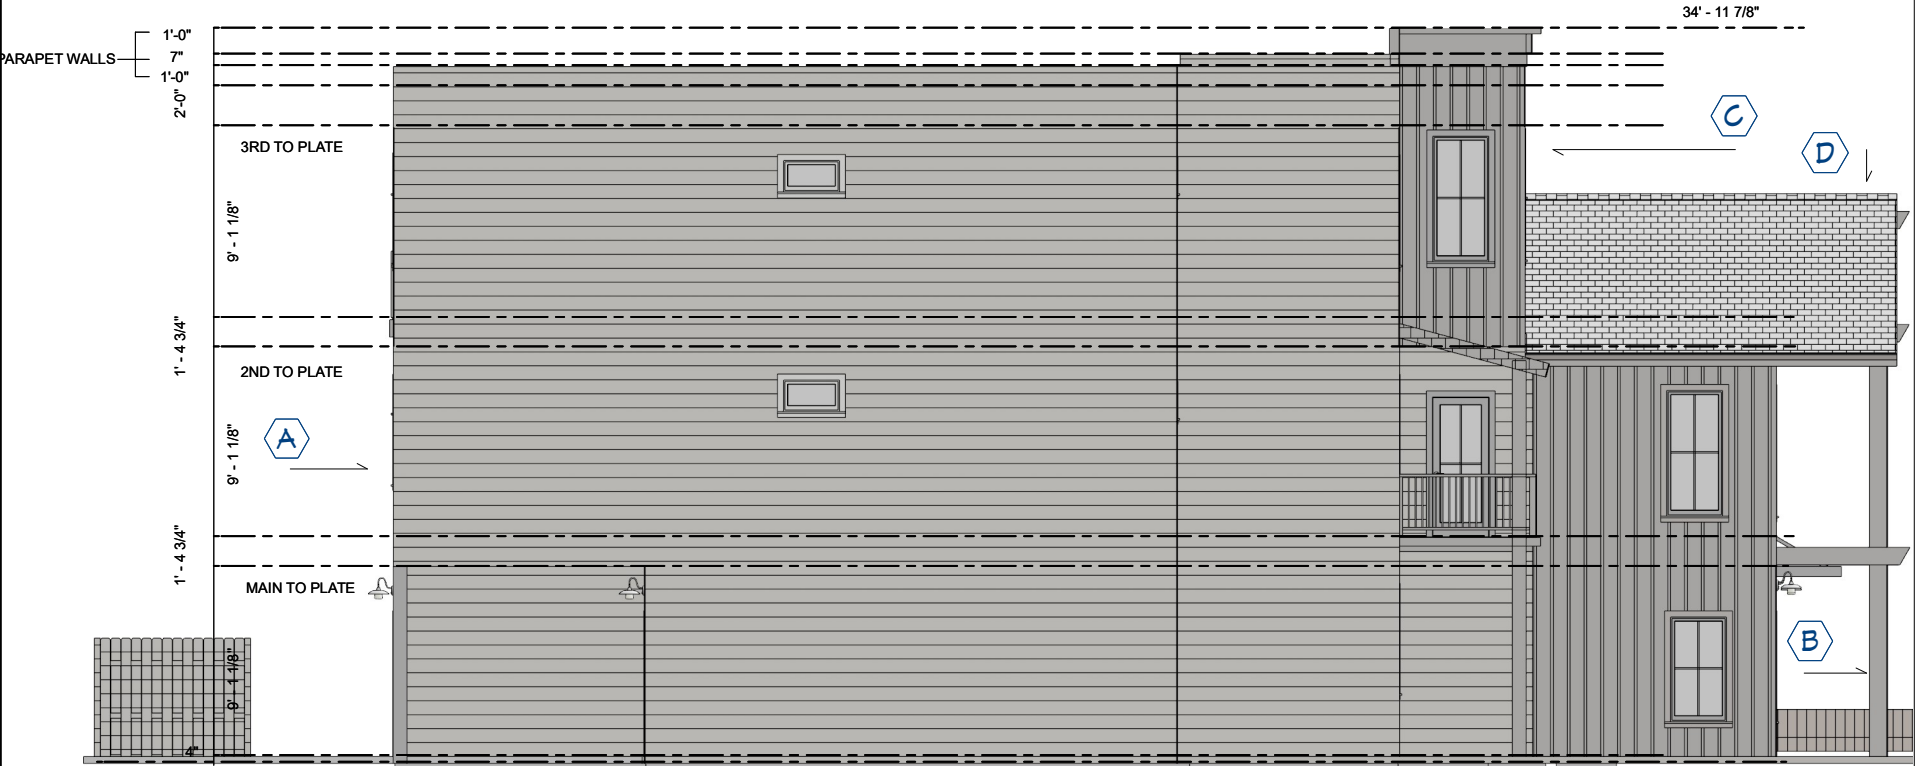

SIDE ELEVATION
1/4" = 1'0"
2000 TOTAL SURFACE SF
300 TOTAL METAL SURFACE SF

TOTAL BUILDING SURFACE SF = 7,010 SF
TOTAL BUILDING METAL SURFACE = 2,060
29% TOTAL METAL



REVISION TABLE	
NUMBER	DESCRIPTION

ELEVATIONS

FIRESIDE CORNER
900 GRAND AVE
GRAND LAKE, CO

DRAWINGS PROVIDED BY:
BUILT HOUSE
CUSTOM BUILDERS

DATE:
8/29/2025
SCALE:
SHEET:
A3.1

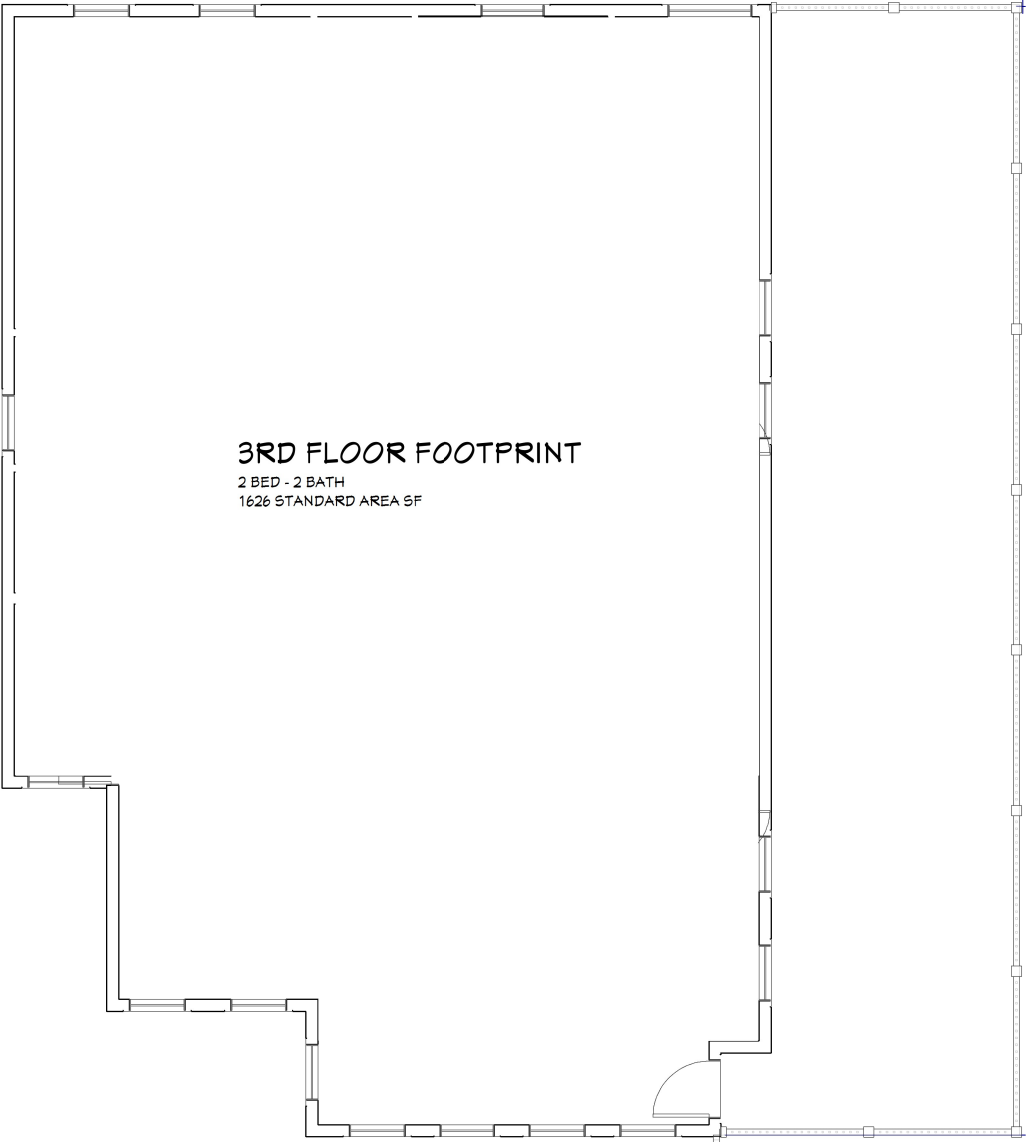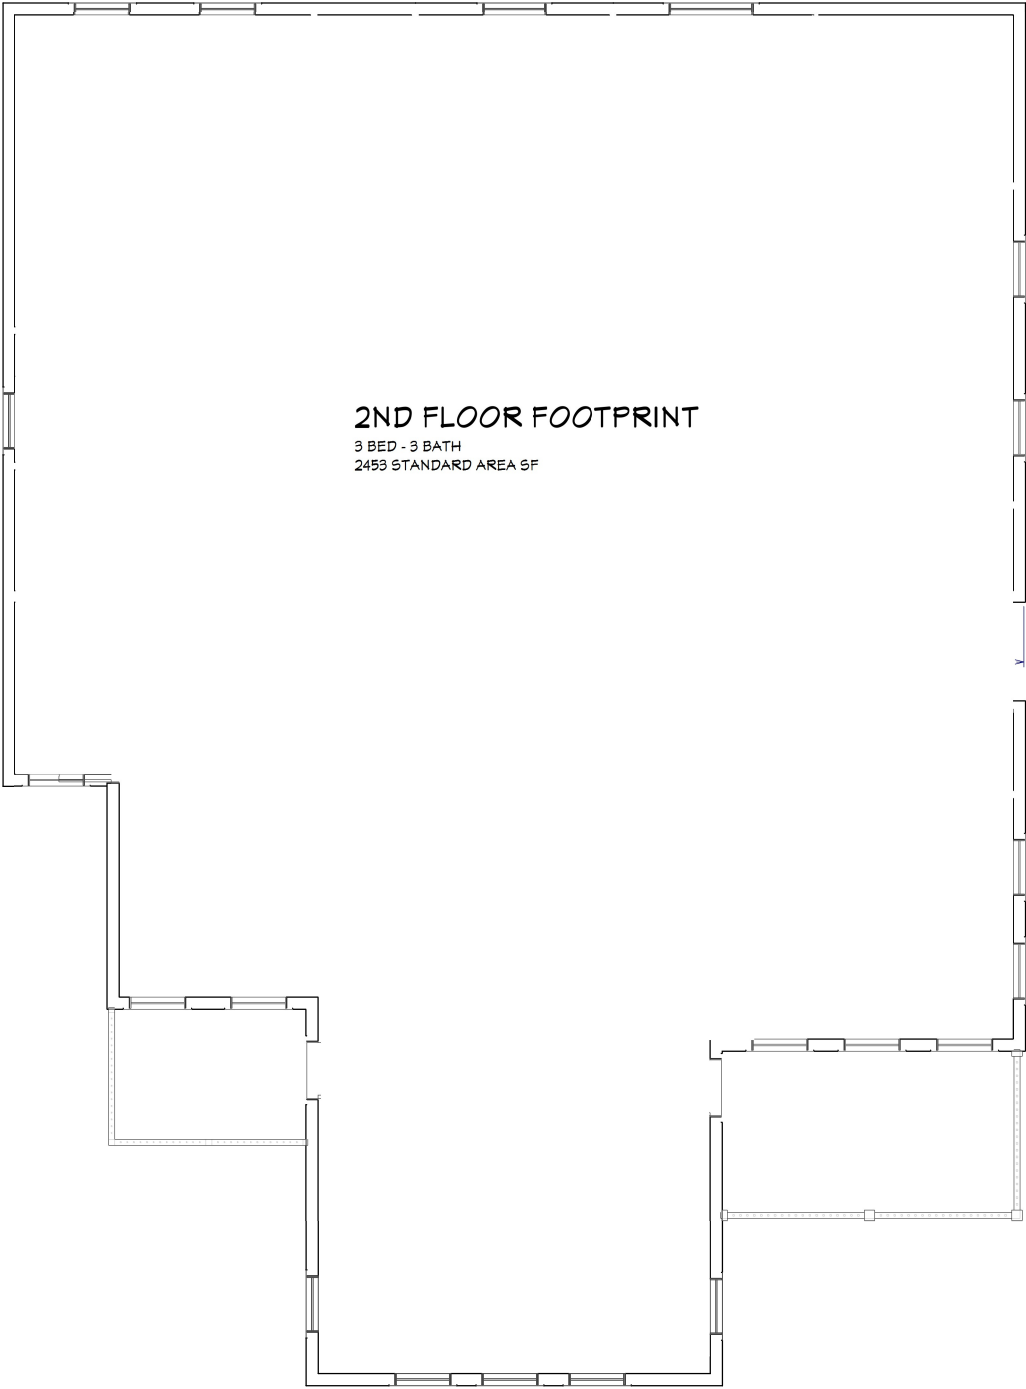

TOTAL SQUARE FEET RESIDENTIAL = 4079

REVISION TABLE	
NUMBER	DESCRIPTION

2ND & 3RD FLOOR
FOOT PRINT/SF

FIRESIDE CORNER
900 GRAND AVE
GRAND LAKE, CO

DRAWINGS PROVIDED BY:
BUILT HOUSE
CUSTOM BUILDERS

DATE:

8/29/2025

SCALE:

SHEET:



REVISION TABLE	
NUMBER	DESCRIPTION

DRAWINGS PROVIDED BY:

DATE:

8/29/2025

SCALE:

SHEET:



--

REVISION TABLE		
NUMBER	DATE	REVISION

--

--

--

DATE:

8/29/2025

SCALE:

--

SHEET:

--



REVISION TABLE		REVISION TABLE	
NUMBER	DATE	REVISION	DESCRIPTION


DRAWINGS PROVIDED BY:

DATE:

8/29/2025

SCALE:

SHEET:

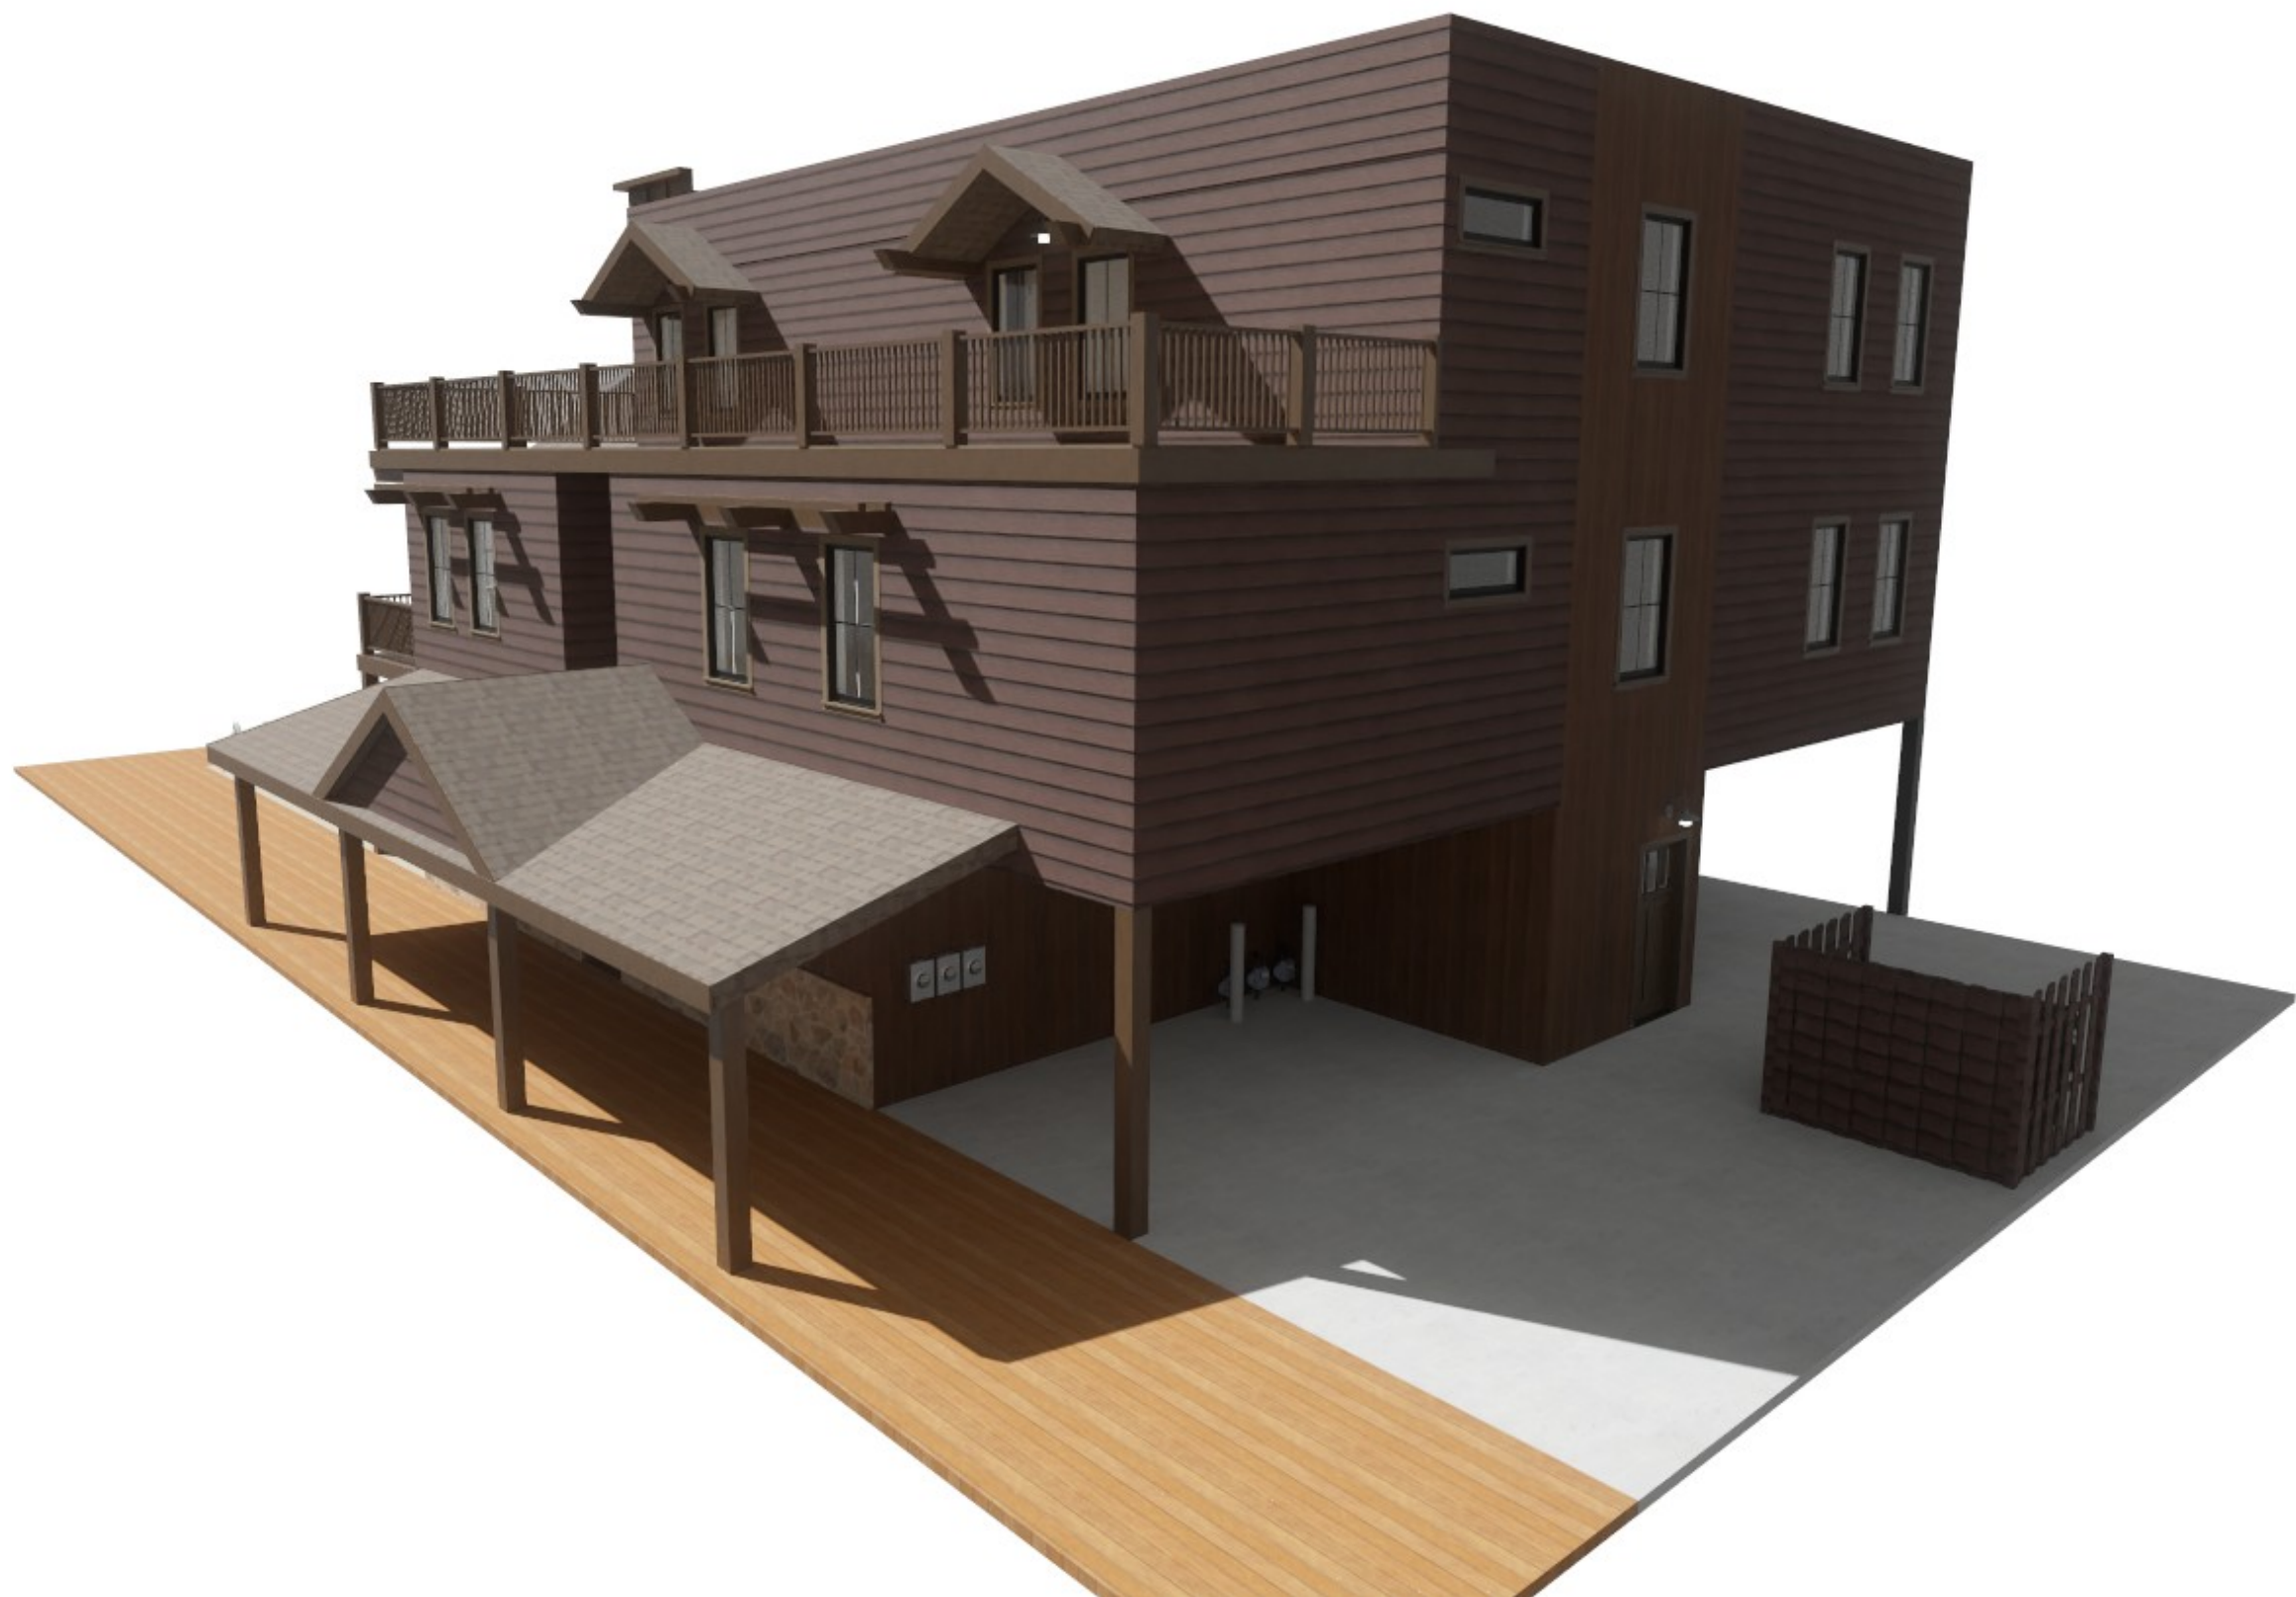

--

REVISION TABLE		REVISION	DATE	BY	DESCRIPTION

--

--

DRAWINGS PROVIDED BY:

DATE:
8/29/2025

SCALE:

SHEET: