


# CHENE-TROMBLY PARK

## MASTER PLAN DESIGN PACKAGE

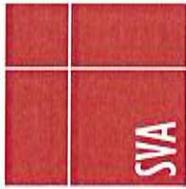

STRATEGIC PLANNING & ARCHITECTURE  
 1000 WISCONSIN DRIVE  
 BIRMINGHAM, ALABAMA 35202  
 TEL: 205.978.1000  
 FAX: 205.978.1001  
 WWW.SVADESIGN.COM




#	CONTENTS
TS1.1	COVER SHEET
TS1.2	INTRODUCTION & HISTORY
P1.1	PHASING PLAN
SP1.0	EXISTING SITE PLAN
SP1.1	SITE PLAN - PARK IMPROVEMENTS
SP1.2	ENLARGED SITE PLAN [AREA A - ENTRY]
SP1.3	ENLARGED SITE PLAN [AREA B - TOT LOT]
SP1.4	ENLARGED SITE PLAN [AREA C - WALKWAY]



CITY OF GROSSE POINTE WOODS  
 20025 MACK PLAZA  
 GROSSE POINTE WOODS  
 MICHIGAN 48236  
 (313) 343-2440



CREDIT: www.gpafoundation.org

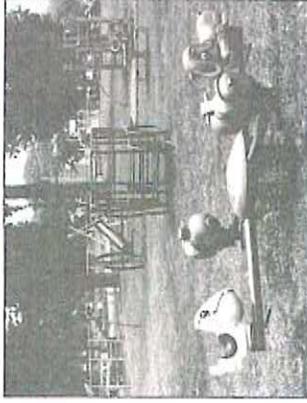

# CHENE-TROMBLY PARK

TS1.2

MASTER PLAN DESIGN

OCTOBER 11, 2021

## CONCEPTUAL DESIGN PACKAGE

### INTRODUCTION

THIS DOCUMENT IS INTENDED TO SERVE AS A PLANNING GUIDELINE FOR ONGOING IMPROVEMENTS TO THE GROSSE POINTE WOODS CHENE-TROMBLY PARK. STUCKY VITALE ARCHITECTS WAS CONTACTED BY THE CITY OF GROSSE POINTE WOODS IN 2020 TO REVIEW THE EXISTING CONDITIONS ON SITE AND PROVIDE RECOMMENDATIONS FOR POTENTIAL FUTURE IMPROVEMENTS IN A MASTER PLAN DOCUMENT.

WORKING IN CONJUNCTION WITH CITY OFFICIALS AND MEMBERS OF THE COMMUNITY, THE CHENE-TROMBLY PARK MASTER PLAN DESIGN PACKAGE IS THE PRODUCT OF A DELIBERATE AND COLLABORATIVE PROCESS, REPRESENTING THE CONTINUING COMMITMENT OF THE CITY AND ITS RESIDENTS TO THE IMPROVEMENT OF THESE SHARED AMENITIES.

INCLUDED IN THIS DOCUMENT ARE A SERIES OF DETAILED SITE PLANS INDICATING RECOMMENDED MODIFICATIONS TO THE EXISTING SITE AS WELL AS PROPOSED NEW FEATURES & AMENITIES TO ENHANCE THE APPEARANCE, THE ACCESSIBILITY, AND THE USABILITY OF THE PARK FOR FUTURE GENERATIONS.

### PARK HISTORY

ON APRIL 26, 1938, A NEIGHBORHOOD MEETING WAS HELD AT THE HOME OF MRS. EDGAR HALLEAD TO DISCUSS WAYS OF OBTAINING RECREATIONAL FACILITIES FOR THEIR COMMUNITY AND CHILDREN.

"MRS. HATTIE CHENE DONATED THE USE OF A PARCEL OF LAND, LOCATED AT RIDGEMONT AND MACK AVENUE, TO THE NEWLY ORGANIZED GROUP - THE GROSSE POINTE WOODS COMMUNITY CLUB - IN MEMORY OF HER MOTHER AND FATHER, MRS. AND MRS. COLUMBUS TROMBLY. MRS. HALLEAD BECAME THE CLUB'S FIRST PRESIDENT.

"LATER, MRS. CHENE DEEDED THE LAND TO THE VILLAGE OF GROSSE POINTE WOODS WHICH LATER BECAME THE CITY OF GROSSE POINTE WOODS. MRS. CRYSTAL GREGORY, THEN PRESIDENT OF THE CLUB, APPOINTED MRS. HALLEAD, MR. A. A. GHESSQUIERE AND MRS. HOWARD IJAMS TO THE BUILDING COMMITTEE. WITH CONTRIBUTIONS OF MONEY AND VOLUNTEER HELP FROM MEMBERS OF THE COMMUNITY, THE COMMUNITY CLUB BUILDING OPENED IN 1941. A FIVE-ROOM ADDITION WAS ADDED IN 1952 THROUGH THE EFFORT OF MR. MERVYN GASKIN AND MR. LEON RATCLIFFE.

"FOR MANY YEARS THE ACTIVITIES OF THE CLUB INCLUDED A NURSERY SCHOOL, DANCING CLASSES AND SUPERVISED RECREATIONAL ACTIVITIES, AND THEN THE EMPHASIS SHIFTED TO GROUP WORK, INFORMAL EDUCATION AND FURTHER RECREATIONAL ACTIVITIES.

"AS TIME WENT ON, RECREATIONAL ACTIVITIES WERE SEEN AS A MUNICIPAL FUNCTION AND WERE TAKEN OVER BY A CITY RECREATION COMMISSION. THE COMMUNITY CLUB THEN MOVED TO BRING TO A CLOSE ITS LONG YEARS OF SERVICE WHICH HAD BEEN FINANCED BY THE LOCAL COMMUNITY AND BY UNITED COMMUNITY SERVICES. WHEN THE BUILDING FELL INTO DISREPAIR AND WAS NOT ADAPTABLE FOR THE RECREATIONAL NEEDS OF THE CITY, IT WAS DEMOLISHED, THOUGH THE CHENE-TROMBLY PLAYGROUND IS STILL MAINTAINED AND USED TO THIS DAY."

REFERENCE: BROCHURE "TAKE A WALK IN THE WOODS: A GUIDE TO PARKS IN THE CITY OF GROSSE POINTE WOODS" PREPARED BY THE GROSSE ORPHE HISTORICAL COMMISSION.




2021.027

CHENE-TROMBLY PARK MASTER PLAN  
20861 RIDGEMONT RD.  
GROSSE POINTE WOODS, MI 48236  
STUCKY VITALE ARCHITECTS



# CHENE-TROMBLY PARK

P1.1

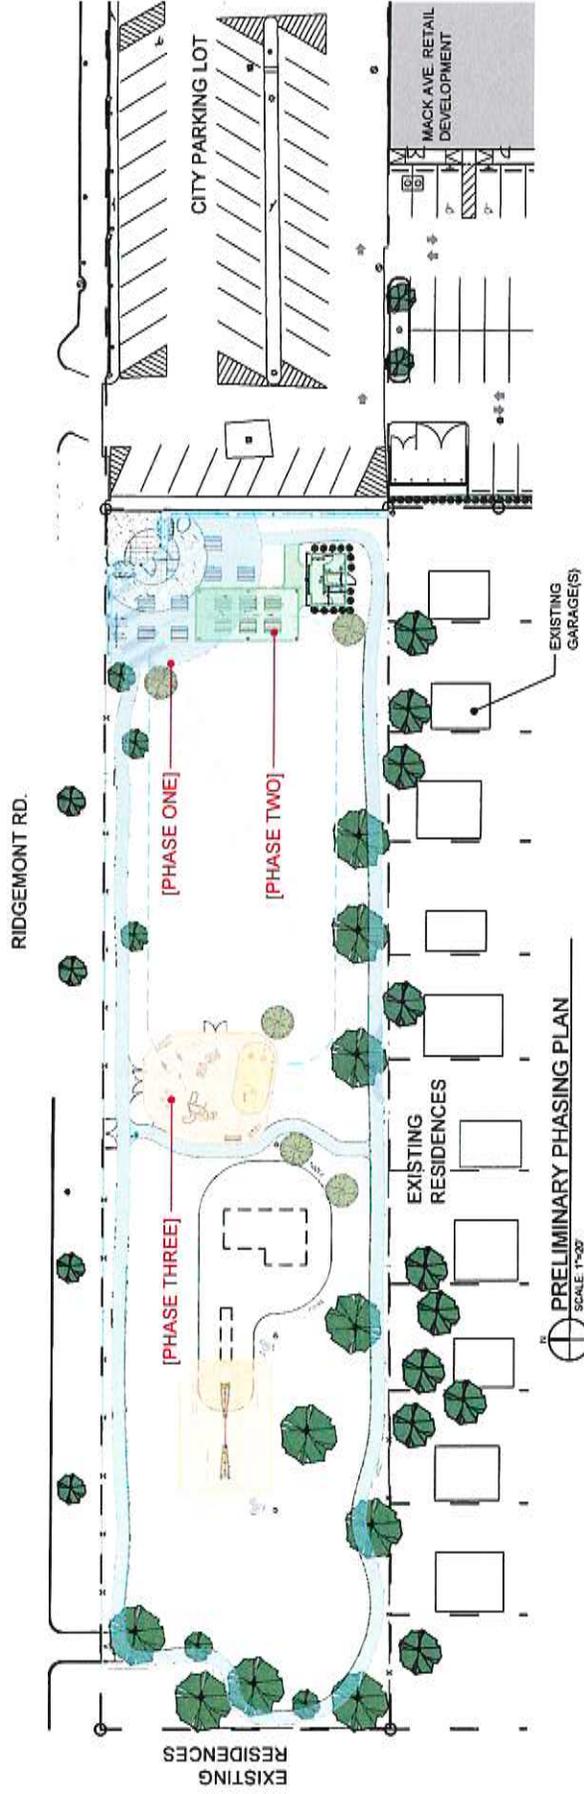

## PHASING LEGEND

PHASE INDICATION	BRIEF DESCRIPTION	PHASE INDICATION	BRIEF DESCRIPTION	PHASE INDICATION	BRIEF DESCRIPTION
	<ul style="list-style-type: none"> <li>- MASONRY ENTRY &amp; UP-LIGHTING</li> <li>- LANDSCAPING IMPROVEMENTS</li> <li>- HARD-SCAPE &amp; PATIO FURNITURE</li> <li>- WALKING PATH &amp; FENCE</li> </ul>		<ul style="list-style-type: none"> <li>- PAVILION CONSTRUCTION</li> <li>- TOILET FACILITIES &amp; UNDERGROUND UTILITIES</li> <li>- LANDSCAPE SCREENING</li> <li>- BIKE RACK &amp; AMENITIES</li> </ul>		<ul style="list-style-type: none"> <li>- TOT LOT CONSTRUCTION</li> <li>- PATIO FURNITURE</li> <li>- ADDITIONAL PLAYGROUND EQUIPMENT</li> <li>- NEW SHADE TREES</li> </ul>

NOTE: DIMENSIONS FROM THE INDICATED POINTS MAY VARY DUE TO CONSTRUCTION VARIABILITY. ALL CONSTRUCTION SHALL BE IN ACCORDANCE WITH THE CITY OF GROSSE POINTE WOODS CONSTRUCTION PLAN AND COORDINATE CHANGES IN ADVANCE.



2021.027

CHENE-TROMBLY PARK MASTER PLAN  
20861 RIDGEMONT RD.  
GROSSE POINTE WOODS, MI 48236

MASTER PLAN DESIGN

CONCEPTUAL DESIGN PACKAGE


OCTOBER 11, 2021



# CHENE-TROMBLY PARK

SP1.0


© 2021 SIA

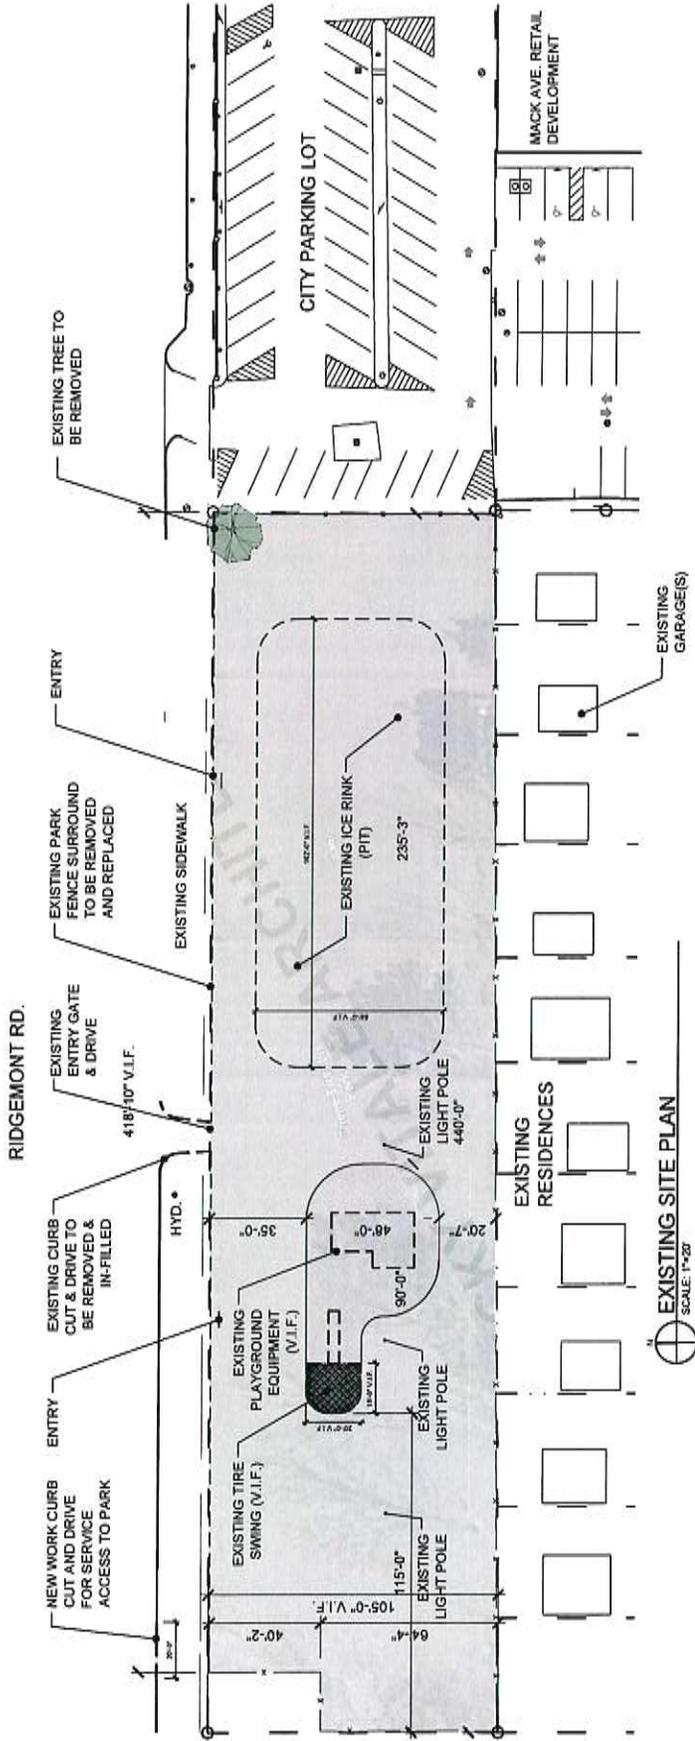

MASTER PLAN DESIGN

OCTOBER 11, 2021

## CONCEPTUAL DESIGN PACKAGE

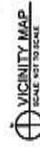

2021.027


CHENE-TROMBLY PARK MASTER PLAN  
20981 RIDGEMONT RD.  
GROSSE POINTE WOODS, MI 48236



# CHENE-TROMBLY PARK

SP1.1

DATE: 10/11/2021

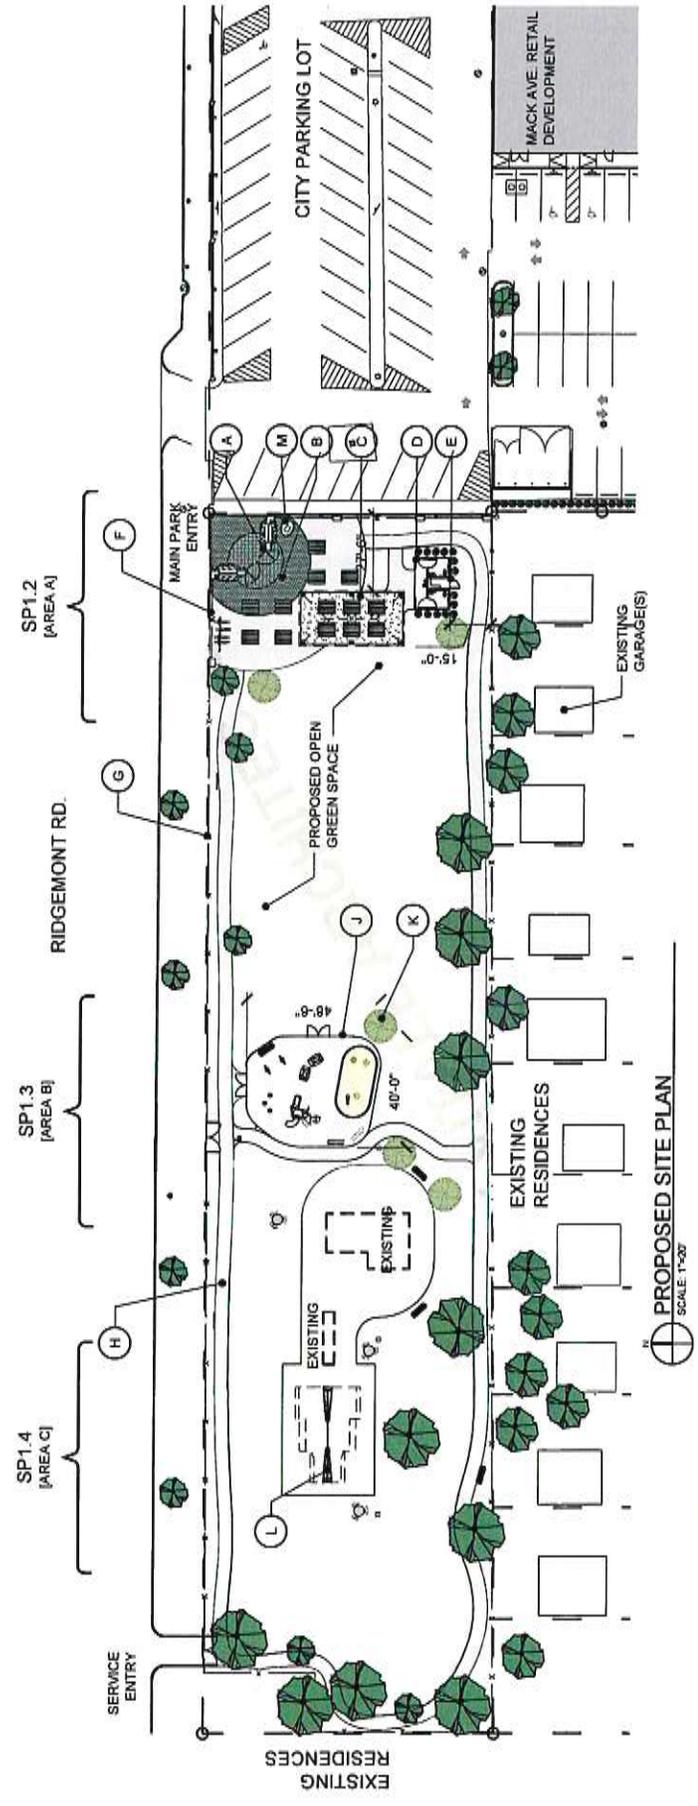

NEW PROPOSED PARK IMPROVEMENTS	
TAG	DESCRIPTION
A	NEW MASONRY AND DECORATIVE METAL ENTRANCE GATE + SIGNAGE WITH UP-LIGHTING
B	NEW OUTDOOR HARDSCAPE PICNIC AREA
C	NEW OUTDOOR PAVILION STRUCTURE WITH ADA B.F. ACCESS
D	ADA UNISEX TOILET(S) + DRINKING FOUNTAIN WITH BOTTLE RE-FILL
E	STORAGE SHED WITH HOSE-BIBB WATER CONNECTION
F	NEW WROUGHT IRON FENCING AND MASONRY PIERS(S)
G	NEW 36" HT. FENCE
H	NEW QUARTER-MILE CONCRETE WALKING PATH WITH DISTANCE MARKERS
J	NEW TOT LOT WITH 30' HT. FENCE
K	NEW SHADE TREES
L	NEW SWING EQUIPMENT + WOOD CHIP BASE
M	BOULDER WITH HISTORIC DEDICATION PLAQUE



2021.027

CHENE-TROMBLY PARK MASTER PLAN  
 20651 RIDGEMOOR RD.  
 GROSSE POINTE WOODS, MI 48236

## CONCEPTUAL DESIGN PACKAGE

MASTER PLAN DESIGN

OCTOBER 11, 2021



# CHENE-TROMBLY PARK

SP1.2

© 2021 SVA



DECORATIVE MASONRY ENTRY AND GATE  
[CONCEPT IMAGE]



ARBORVITAE LANDSCAPE SCREENING




PRE-FABRICATED PUBLIC TOILET FACILITY WITH DRINKING FOUNTAIN + BOTTLE FILL, EQUIPMENT STORAGE SHED + HOSE BIBBS CONNECTION.  
[CONCEPT IMAGE]



MASTER PLAN DESIGN

OCTOBER 11, 2021

RIDGEMONT RD.

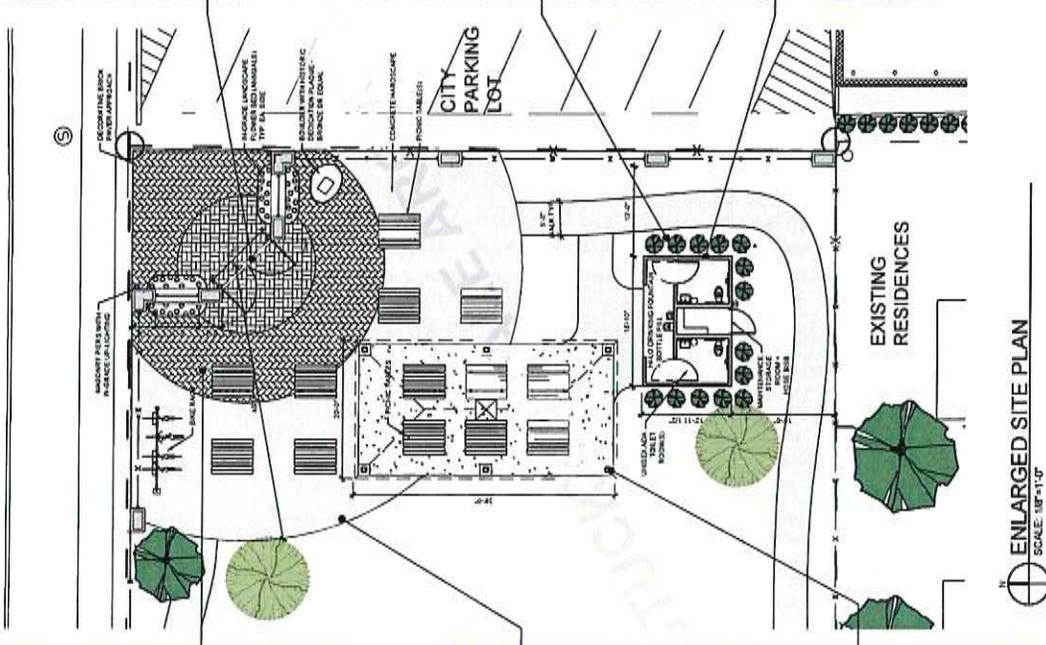

PERSONALIZED & SPECIALTY EMBOSSED  
HARDSCAPE MASONRY PAVERS



GROSSE POINTE WOODS STANDARD PICNIC TABLE WITH UMBRELLA HOLE  
SUPERSAVER COMMERCIAL ROUND PICNIC TABLES (OR APPROVED EQUAL).



COMMERCIAL 20' X 40' HIP ROOF STYLE WOOD PAVILION KIT.  
AMERICAN LANDSCAPE STRUCTURES OR APPROVED EQUAL.



TREE TOP PRODUCTS POWDER-COATED PARK-IT  
BIKE RACKS (OR APPROVED EQUAL) PER GROSSE  
POINTE WOODS DESIGN STANDARDS



BARRIER  
FREE

2021.027

CHENE-TROMBLY PARK MASTER PLAN  
20661 RIDGEMONT RD.  
GROSSE POINTE WOODS, MI 48236

CONCEPTUAL DESIGN PACKAGE



STATE WARE SERVICES

# CHENE-TROMBLY PARK

SP1.3

© 2021 SVA



PLAYSCAPE FENCE SURROUND




LOG CRAWL TUNNEL



MASTER PLAN DESIGN

OCTOBER 11, 2021

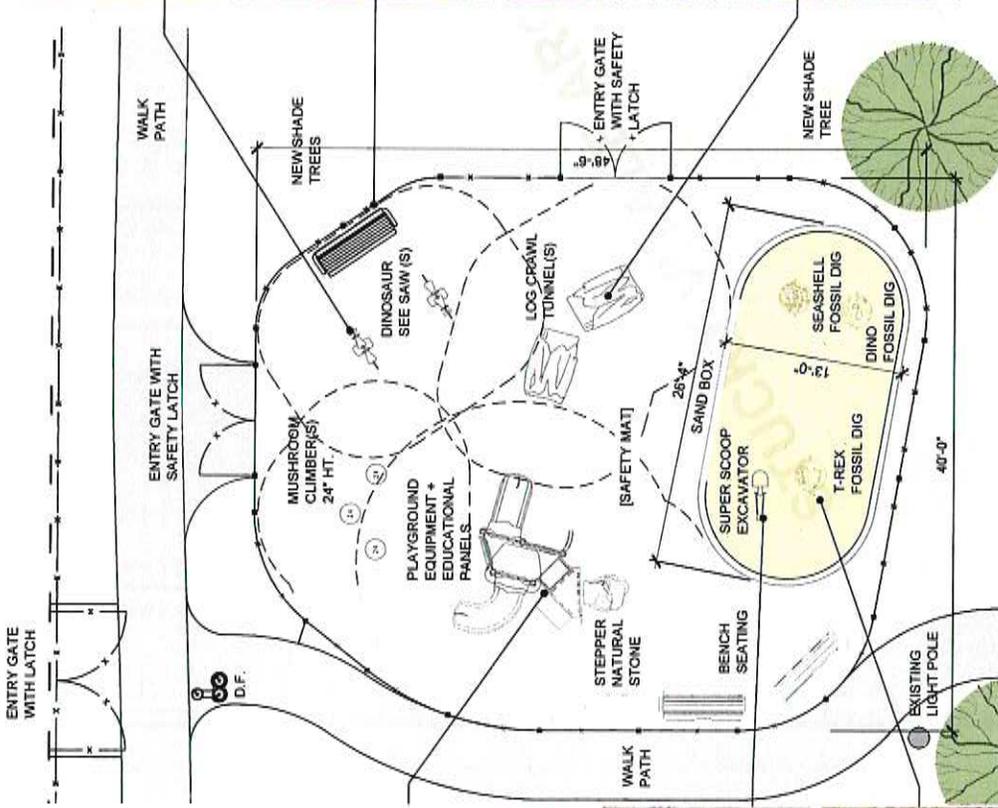


ENLARGED SITE PLAN - TOT LOT  
SCALE 1/4\"/>

GENERAL NOTE: DASHED LINES  
INDICATE PLAYGROUND  
EQUIPMENT CLEARANCES



EDUCATIONAL PANELS

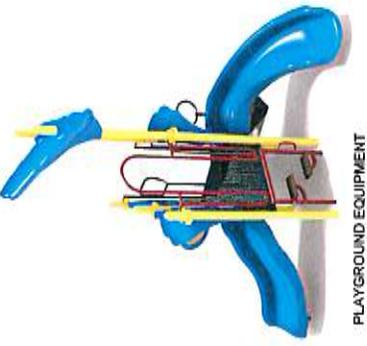

PLAYGROUND EQUIPMENT



STEPPER - NATURAL STONE



T-REX



SEASHELL



DINO FOSSIL DIG - STONES

2021.027



CHENE-TROMBLY PARK MASTER PLAN  
20661 RIDGEMONT RD.  
GROSSE POINTE WOODS, MI 48236



## CONCEPTUAL DESIGN PACKAGE

# CHENE-TROMBLY PARK

SP1.4

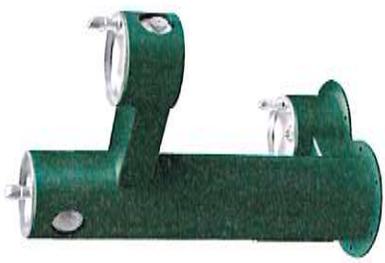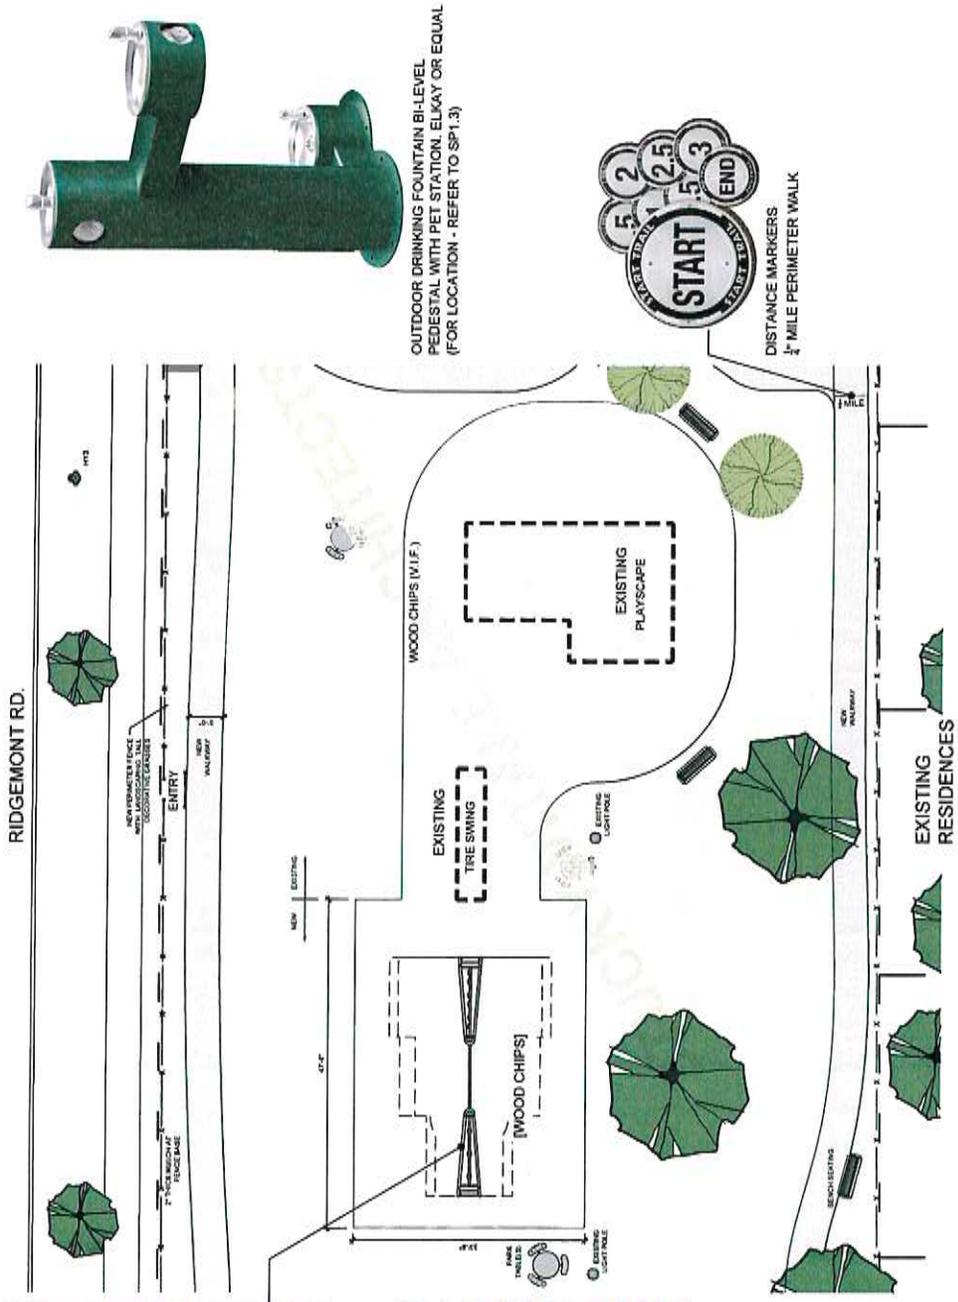

OUTDOOR DRINKING FOUNTAIN BI-LEVEL PEDESTAL WITH PET STATION, ELKAY OR EQUAL (FOR LOCATION - REFER TO SP1.3)



MASTER PLAN DESIGN

OCTOBER 11, 2021

ENLARGED SITE PLAN  
SCALE: 1/8"=1'-0"  
© AREC

## CONCEPTUAL DESIGN PACKAGE



SWING EQUIPMENT + NEW EXPANDED WOOD CHIP AREA



WALKING PATH BENCHES PER GROSSE POINTE WOODS DESIGN STANDARDS



CHAIN LINK PERIMETER FENCE BLACK OR GREEN COATED

2021.027

CHENE-TROMBLY PARK MASTER PLAN  
20861 RIDGEMONT RD.  
GROSSE POINTE WOODS, MI 48236

