

**CONCEPT PLAN 2**  
**ESTIMATED TOTAL PROJECT COST INCLUDING**  
**ENGINEERING FEES: \$450,000**



ANDERSON, ECKSTEIN AND  
 WESTRICK, INC.

CIVIL ENGINEERS SURVEYORS ARCHITECTS

51301 Schoenherr Road Phone 586 726 1234  
 Shelby Township Fax 586 726 8780  
 Michigan 48315

www.aewinc.com

ENGINEERING STRONG COMMUNITIES



DATE	SUBMITTALS/REVISIONS

PROJECT NAME:


**Ghesquiere Park Path**

SHEET TITLE:

**CONCEPT PLAN 2**

CLIENT:  
 CITY OF GROSSE POINTE WOODS

<input checked="" type="checkbox"/> PRELIMINARY	<input type="checkbox"/> CONSTRUCTION	<input type="checkbox"/> RECORD
DRAWN BY: CKS	CHECKED BY: RTW	DATE: DECEMBER 2023
SCALE: 1" = 80'		
0 40 80 160		

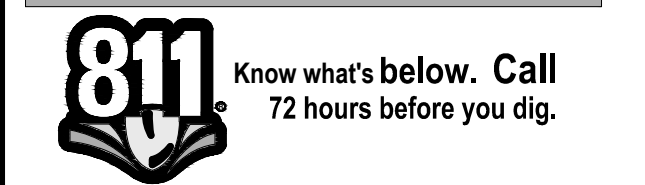

UTILITY INFORMATION, AS SHOWN, INDICATES APPROXIMATE LOCATIONS AND TYPES OF EXISTING FACILITIES ONLY, AS DISCLOSED BY RECORDS PROVIDED TO THIS FIRM FROM THE VARIOUS UTILITY COMPANIES. NO GUARANTEE IS GIVEN OR IMPLIED AS TO THE COMPLETENESS OR ACCURACY THEREOF.

PRIOR TO CONSTRUCTION, ALL LOCATIONS AND DEPTHS OF EXISTING OVERHEAD AND UNDERGROUND UTILITIES (IN CONFLICT WITH THE CONSTRUCTION OF THESE PROPOSED IMPROVEMENTS) SHALL BE VERIFIED IN THE FIELD. DURING THE CONSTRUCTION, THE CONTRACTOR SHALL PROTECT AND SUPPORT ALL UTILITIES THAT ARE ENCOUNTERED. (ALL COSTS FOR UTILITY LOCATION VERIFICATION, SUPPORT AND PROTECTION SHALL BE INCLUDED IN THE PROPOSED PAY ITEM CONFLICTING WITH THAT UTILITY).

DURING CONSTRUCTION, THE CONTRACTOR SHALL USE EXTREME CAUTION WHEN OPERATING NEAR ANY AND ALL OVERHEAD AND / OR BURIED UTILITIES.

PROJECT NO. 0160-0472

M:\0160\0160-0472\CIVIL\DRAWINGS\CONCEPTS\02\_CONCEPT-2.DWG  
 02\_24-06-12/13/2023 3:43:03 PM

SHEET NO.