



Hamburg Township Offices
10405 Merrill Rd., P.O. Box 157
Hamburg, MI 48139
(810)222-1124
www.hamburg.mi.us

EXCERPT FROM PARKS AND RECREATION COMMITTEE MEETING MINUTES

To the attention of: Hamburg Township Board of Trustees

Re: **Draft Parks & Recreation Minutes**

Please be apprised of this excerpt from the ☒Unapproved ☐Approved Minutes of the Meeting of the Parks & Recreation Committee:

Date of Meeting: July 26, 2022

Board Members Present: Muck, Dolan, Michniewicz, Auxier

Board Members Absent: Member-at-Large

Non-Voting Members Present: Henneman, Hoepfner, Eddings

Text of Motion:

Motion by Dolan, supported by Auxier, to recommend the Township Board approve the tear-out of the existing East Park Playground, and the relocation and installation of a new East Park Playground, including a shaded seating area based on the Conceptual Option 3 drawing, with the consideration that the pricing will be reduced to approximately \$138,000 with the private donations from H.E.R.O. (\$15,000 for 7 trees, 2 tables, 2 benches) and a private resident (2 Commemorative trees).

VOICE VOTE: Ayes: 4 Absent: 1 (Member at Large)

MOTION CARRIED

I, DEBRA HENNEMAN, Hamburg Township recording secretary to the Parks & Recreation Committee, do hereby certify that the foregoing is a true and correct excerpt of the Minutes of the aforementioned Regular Meeting of the Parks & Recreation Committee.

Date: July 26, 2022

DEBRA HENNEMAN
HAMBURG TOWNSHIP COORDINATOR
Parks, ADA, Grants, Ordinances



WHERE **SUMMER** BEGINS

July 18, 2022

Hamburg Township Board of Trustees
Attn: Mike Dolan, Clerk
P O Box 157
Hamburg, MI 48139

Dear Clerk Dolan and Members of the Board:

The H.E.R.O. Board of Directors is happy to report that the 2022 Hamburg Family Fun Fest was a success. Each year we face circumstances beyond our control including the battle of the weather forces that impact us. Despite the high heat the first couple of days, the weather took a turn making it perfect for festival going which ultimately led to great crowds. This combined with our local business support and other sponsors from around the area, proceeds were up, and our bills are covered for this year.



H.E.R.O. Board of Directors is pleased to commit the excess funds from this year's event to assist Hamburg Township in the redevelopment of the playground at Bennett Park – East. Working with the Township, we will provide the seven shade trees, two picnic tables (1 handicap accessible), and two benches as noted on the proposed project drawing (attached). In communication with the Parks Coordinator, estimated Township pricing for these items total \$15,000. H.E.R.O. has designated these funds for this project.

We look forward to this opportunity to partner with the Township on the redevelopment of the playground.

Thank you,

H.E.R.O. BOARD OF DIRECTORS


Joanna G. Hardesty
President
(810) 626-3035

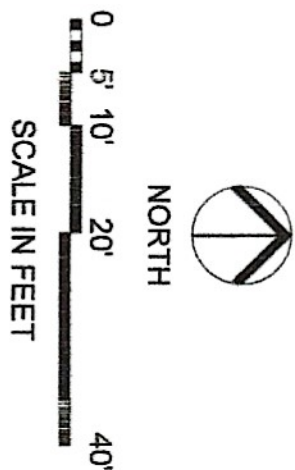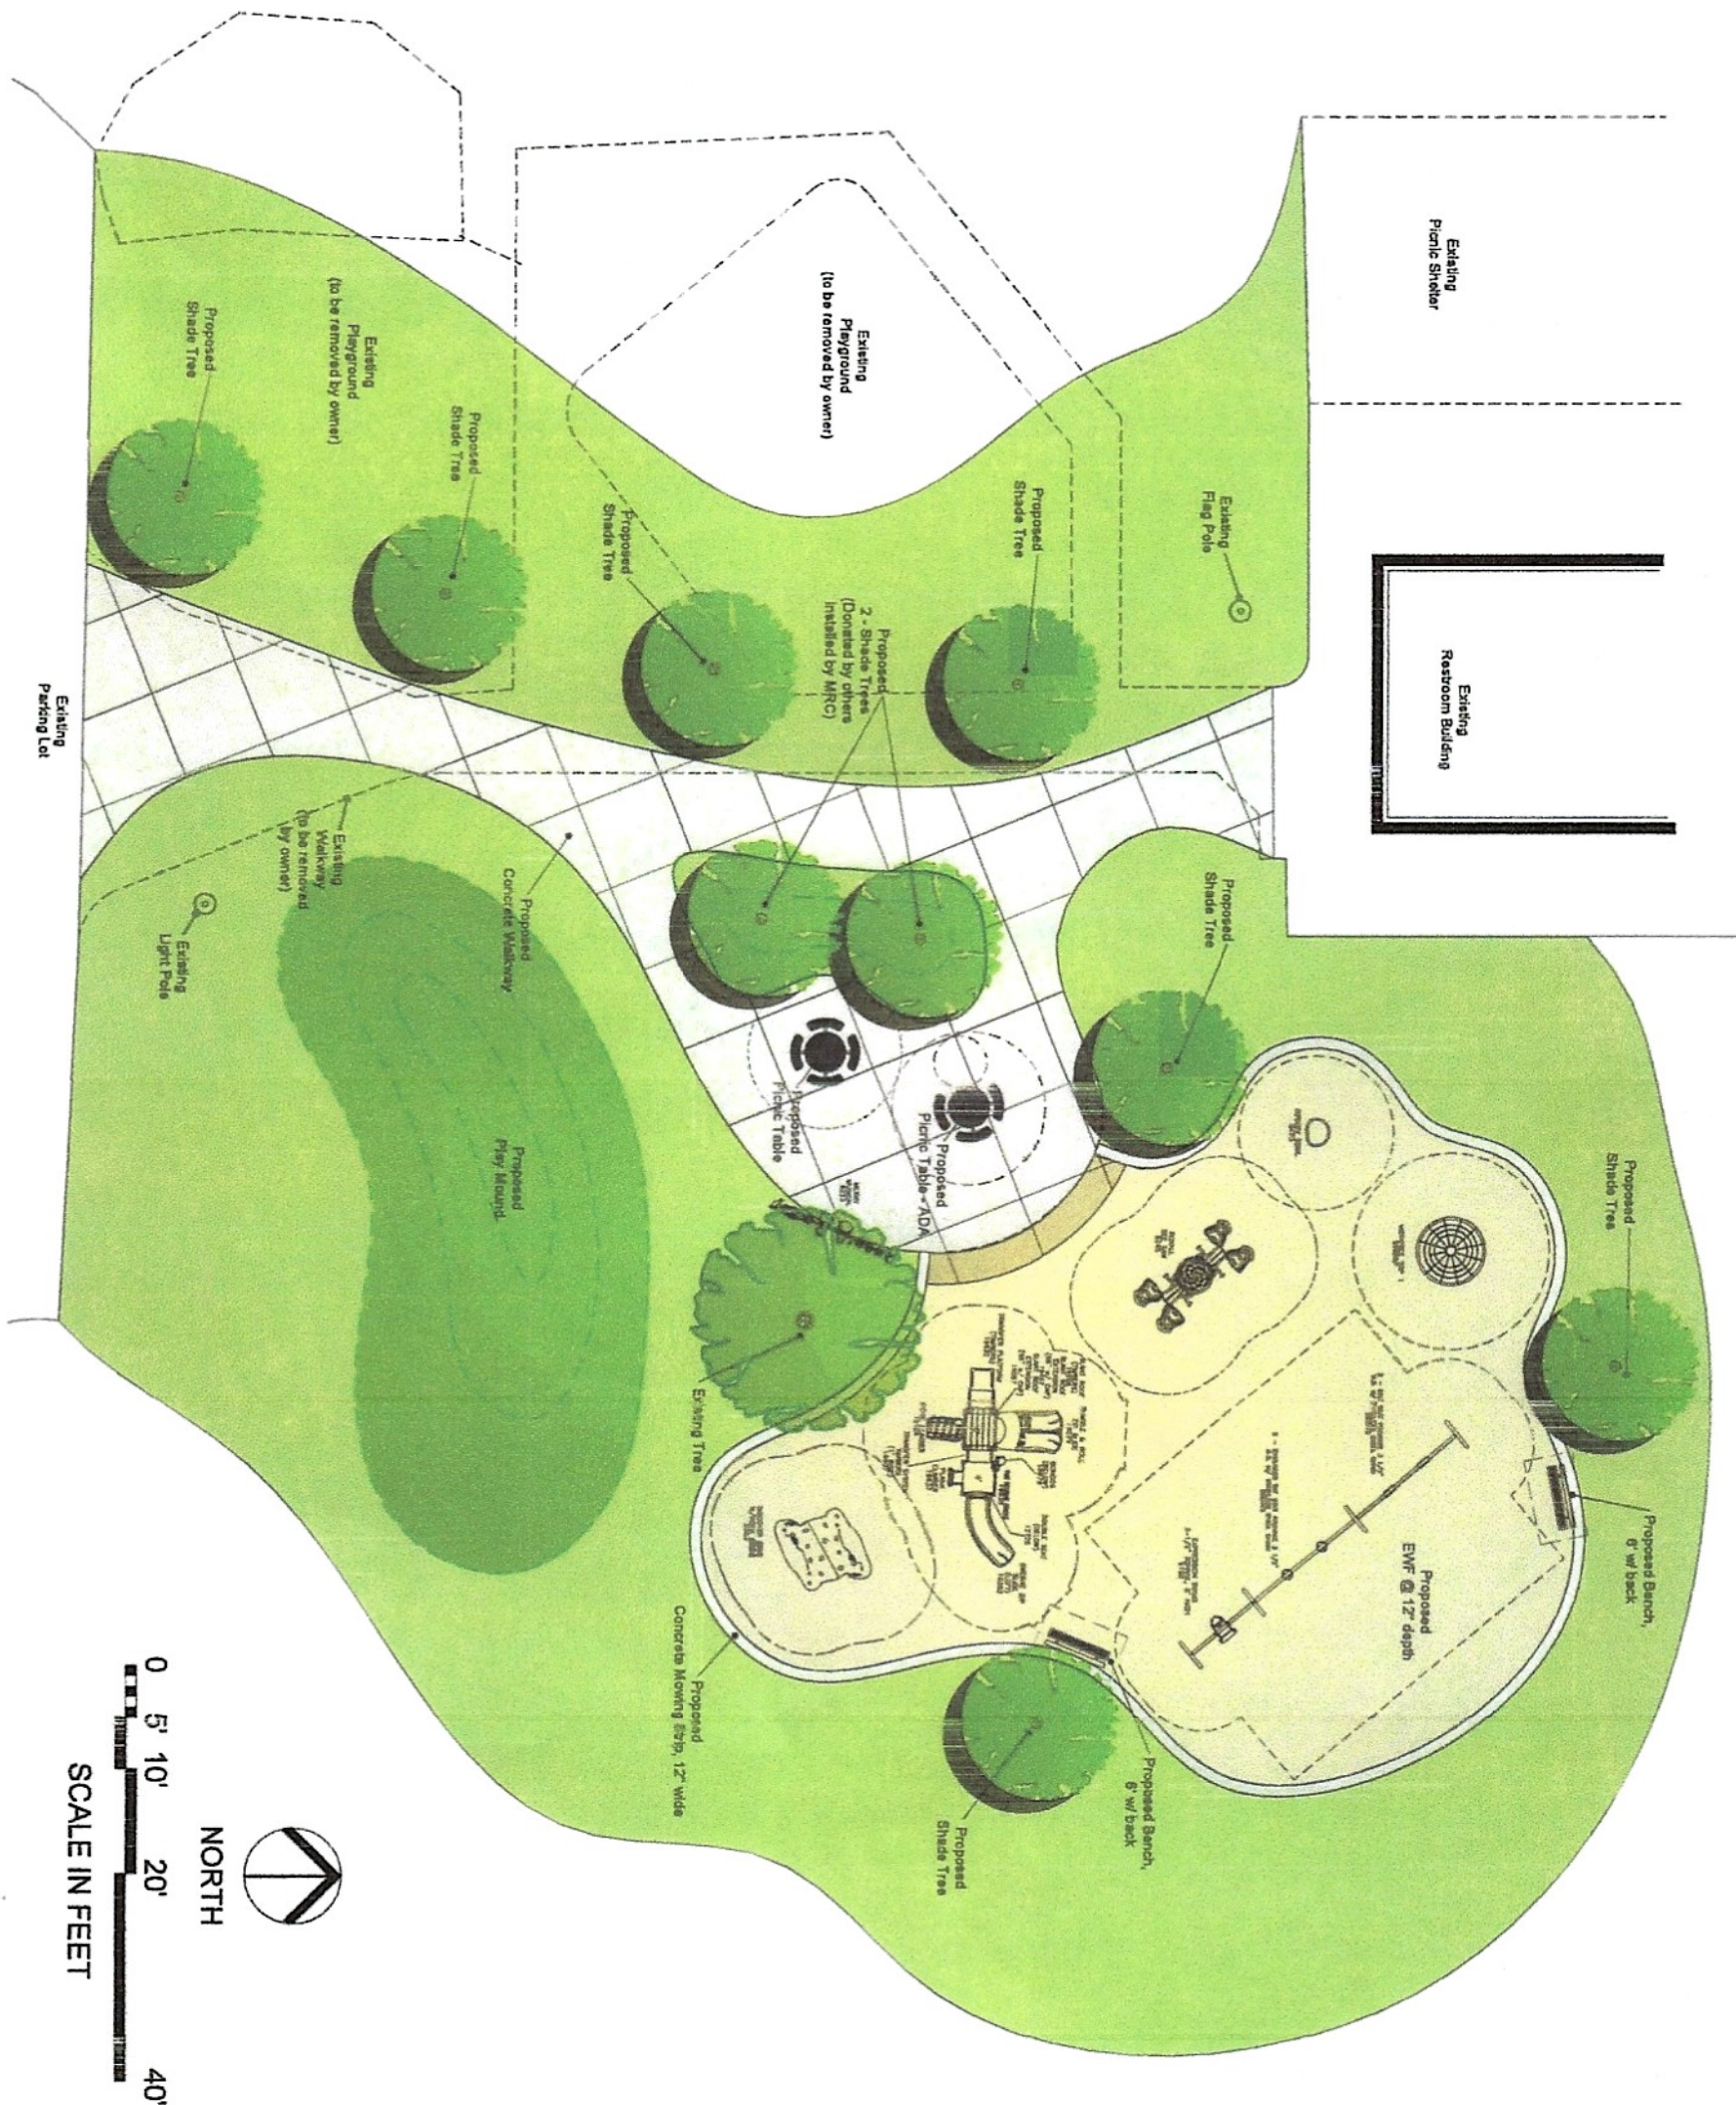

MANLY BENNETT PARK EAST PLAYGROUND 10405 MERRILL ROAD, HAMBURG, MI 47120-2311, 1000	DATE JUN. 05, 2022	PROJECT NUMBER 222227A	DESIGNER MICHIGAN RECREATIONAL CONSTRUCTION, INC.	SCALE 1" = 10'
**MANLY BENNETT PARK
EAST PLAYGROUND**
10405 MERRILL ROAD, HAMBURG, MI

**Michigan
Recreational
Construction, Inc.**

OFFICES IN HOWELL & DETROIT
a. 517.545.7122 • f. 517.545.7144 • www.bulldogturf.com



PROPOSAL

No: 22227A

Date of Estimate: 6/6/2022
Quote Valid Until: 7/6/2022
Payment Terms: Net 30
Estimator: Bradley Sheffer
Email: brad@buildingfun.com

Bill To: Hamburg Township
P.O. Box 157
Hamburg, MI 48139

Project Name: Manly Bennett Park - East Playground Construction
Organization: Hamburg Twp
Address: 10407 Merrill Rd, Whitmore Lake, MI 48189
Contact: Deby Henneman - Twp Coordinator - Parks, ADA, Grants, Ordinances
Phone: 810.222.1124
Email: dhenneman@hamburg.mi.us

Qty	Item	Item Description	Price Each	Total
PLAYGROUND CONSTRUCTION - OPTION #3				
	Gametime Equipment Supply	Supply all of the Gametime play equipment shown on MRC site plan drawing #: 22227A OPTION 3		\$78,000.00
	Playground Construction	Work to be performed includes: ~ Furnish and install orange snow fencing around the perimeter of the work site. ~ Excavate the 3,650 SF playground area to a depth of 12" and haul the spoils off site. ~ Install all of the Gametime play equipment shown on MRC site plan drawing #: 22227A OPTION 3 ~ Furnish and install 180 CY of engineered wood fiber.		\$27,900.00
	Site Amenities	Furnish and install (2) 46" round MyTcoat Picnic Tables of which one of them will be ADA accessible. Furnish and install (2) benches with backs.		\$11,600.00
	Concrete Work	Work to be performed includes: ~ Excavate and provide 2,250 SF x 4" concrete walkway over a 4" aggregate base. Includes dub down into the playground. ~ Excavate and provide 235' x 12" x 6" concrete border over a 6" aggregate base		\$21,800.00 \$7,300.00
	Trees	Work to be performed includes: ~ Install (2) donor trees ~ Supply and install (5) shade trees		\$1,100.00 \$8,800.00
Sub-Total:				\$156,500.00

Proposal does not include supply of product, site preparation, drainage, restoration, removing existing structures, safety surface, permits or prevailing wage unless specified in quote.

Accepted by Customer: _____

Date: _____

Michigan Recreational Construction, Inc.
18631 Conant, Detroit MI 48234 OR 1091 Victory Dr, Howell 48834
Detroit Office: 313.551.0565 Howell Office: 517.545.7122



PROPOSAL

No: 22227A

Date of Estimate: 6/6/2022
Quote Valid Until: 7/6/2022
Payment Terms: Net 30
Estimator: Bradley Sheffer
Email: brad@buildingfun.com

Bill To: Hamburg Township
 P.O. Box 157
 Hamburg, MI 48139

Project Name: Manly Bennett Park - East Playground Construction
Organization: Hamburg Twp
Address: 10407 Merrill Rd, Whitmore Lake, MI 48189
Contact: Deby Henneman - Twp Coordinator - Parks, ADA, Grants, Ordinances
Phone: 810.222.1124
Email: dhenneman@hamburg.mi.us

Qty	Item	Item Description	Price Each	Total
PLAYGROUND CONSTRUCTION - OPTION #3				
	Memorial Plaque	Furnish and install (1) plaque either on sign post or in-set into a boulder.		\$2,500.00
	Restoration	Restore all areas disturbed due to construction.		\$3,000.00
Total:				\$162,000.00

Proposal does not include supply of product, site preparation, drainage, restoration, removing existing structures, safety surface, permits or prevailing wage unless specified in quote.

Accepted by Customer: _____

Date: _____

Michigan Recreational Construction, Inc.
 18631 Conant, Detroit MI 48234 OR 1091 Victory Dr, Howell 48834
 Detroit Office: 313.551.0565 Howell Office: 517.545.7122