
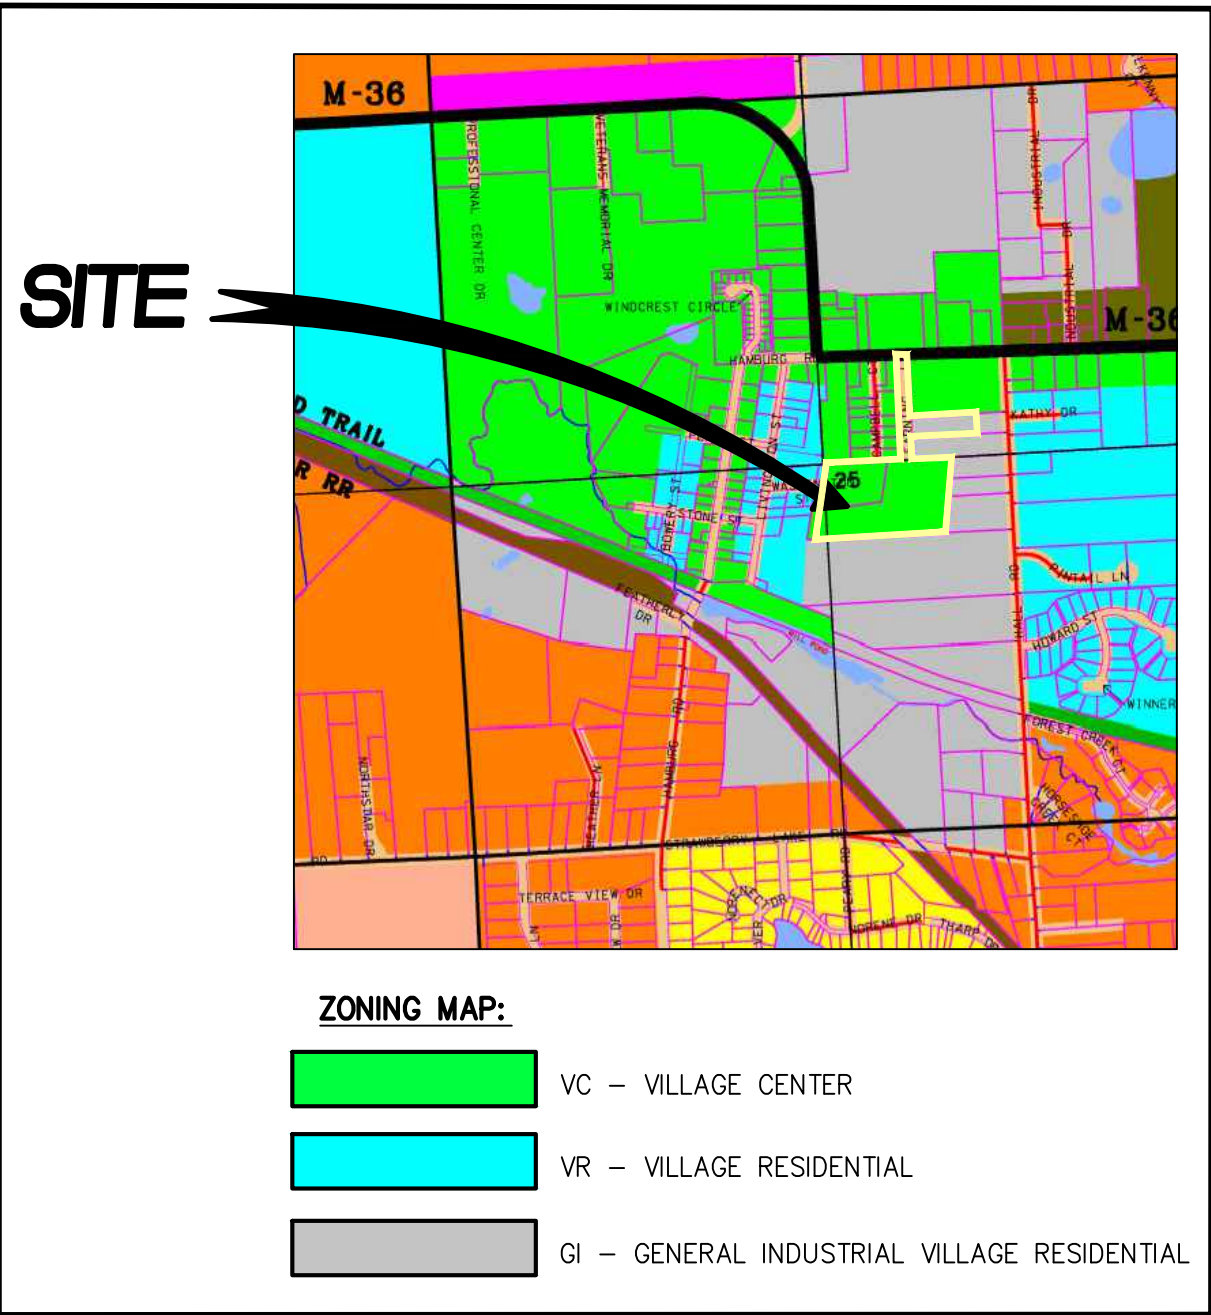


PRELIMINARY SITE PLANS FOR:

THE CROSSING AT LAKELANDS TRAIL

PART OF E. 1/2 OF SECTION 25, TOWN 1 NORTH, RANGE 5 EAST
HAMBURG TWP., LIVINGSTON COUNTY, MICHIGAN

PREPARED FOR:
ELEVATE LAND HOLDINGS - THE CROSSING
128 N. CENTER STREET
NORTHVILLE, MICHIGAN 48167
248.344.1885

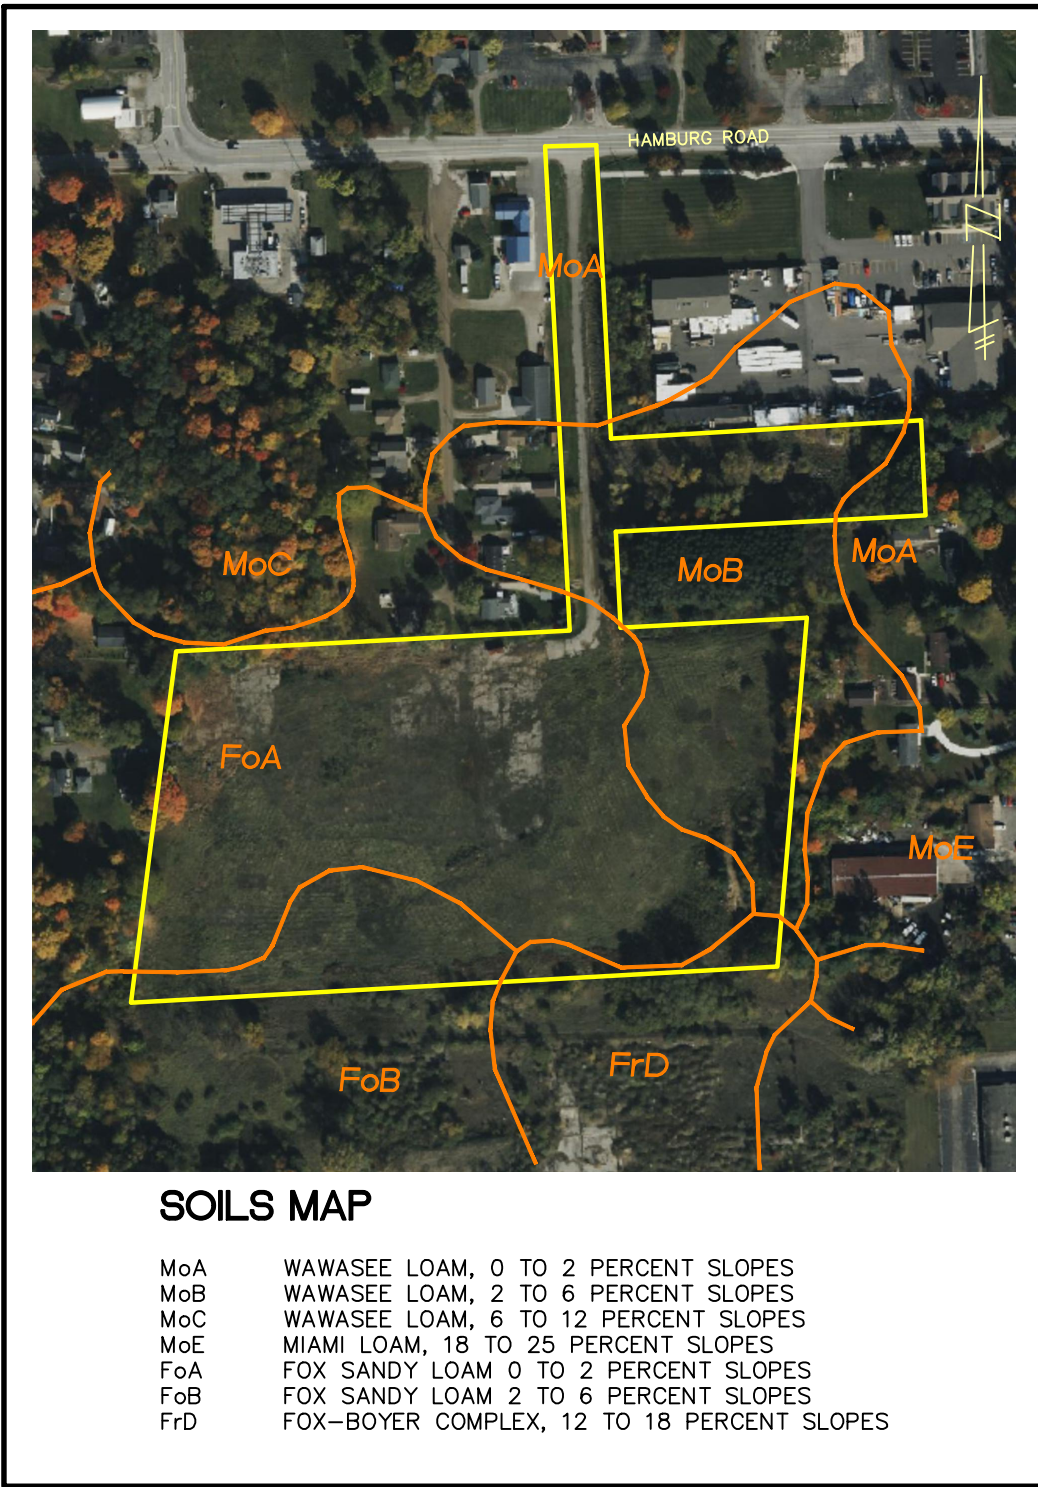

SHEET INDEX

ENGINEERING PLANS:

1. COVER SHEET
2. PREVIOUSLY APPROVED OPEN SPACE PLAN
3. OVERALL PLAN AND OPEN SPACE PLAN
4. UTILITIES PLAN
5. GRADING PLAN
6. GRADING PLAN
7. GRADING PLAN
8. STORM WATER MANAGEMENT PLAN

LANDSCAPE PLANS:

1. LANDSCAPE PLAN
2. LANDSCAPE PLAN
3. LANDSCAPE PLAN
4. LANDSCAPE DETAILS

ARCHITECTURAL PLANS PREPARED BY:
TK DESIGN & ASSOCIATES
26030 PONTIAC TRAIL
SOUTH LYON, MICHIGAN,
48178
PHONE: 248.446.1960

LANDSCAPE PLANS PROVIDED BY:
ALLEN DESIGN
557 CARPENTER
NORTHVILLE, MICHIGAN
48167
PHONE: 248.467.4668

TOPOGRAPHIC SURVEY PREPARED BY:
M. E. G. A.
298 VETERANS DRIVE
FOWLerville, MICHIGAN,
48836
PHONE: 517.223.3512

SKL SEIBER KEAST LEHNER
ENGINEERING | SURVEYING

CLINTON TOWNSHIP OFFICE
17001 NINETEEN MILE ROAD, SUITE 3
CLINTON TOWNSHIP, MI 48038
586.412.7050

FARMINGTON HILLS OFFICE
39205 COUNTRY CLUB DRIVE, SUITE C8
FARMINGTON HILLS, MI 48331
248.308.3331

REVISIONS			ENGINEER'S SEAL
NO.	ITEM	DATE	
1.	PRE-APP SUBMITTAL	4-22-24	
2.	SUBMIT TO HAMBURG TWP.	8-16-24	
3.	SUBMIT TO HAMBURG TWP.	9-25-24	
DATE: 1-5-2024			DESIGNED BY: A.A. CHECKED BY: C.S.
			JOB NUMBER: 23-239 DRAWING FILE: 1-23239-CV.dwg