




COLUMNS

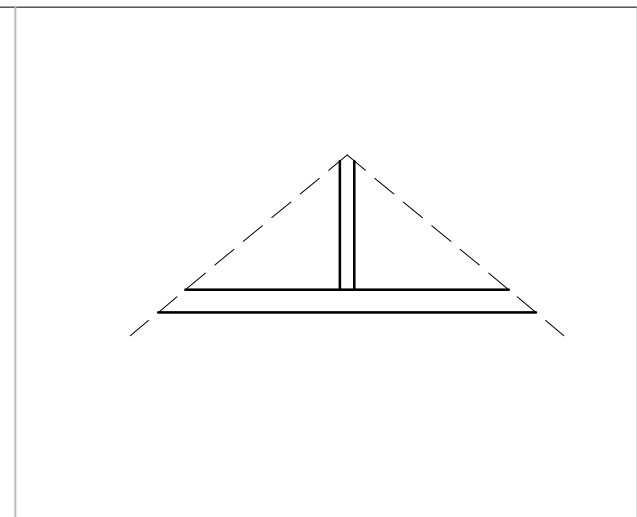


DECORATIVE ELEMENT

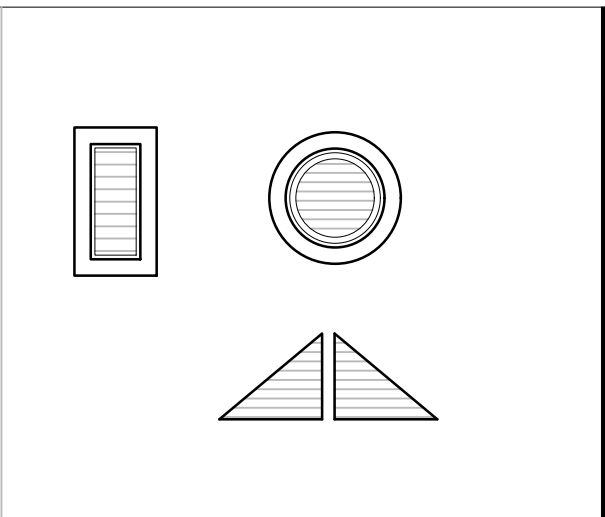


LOUVER VENTS

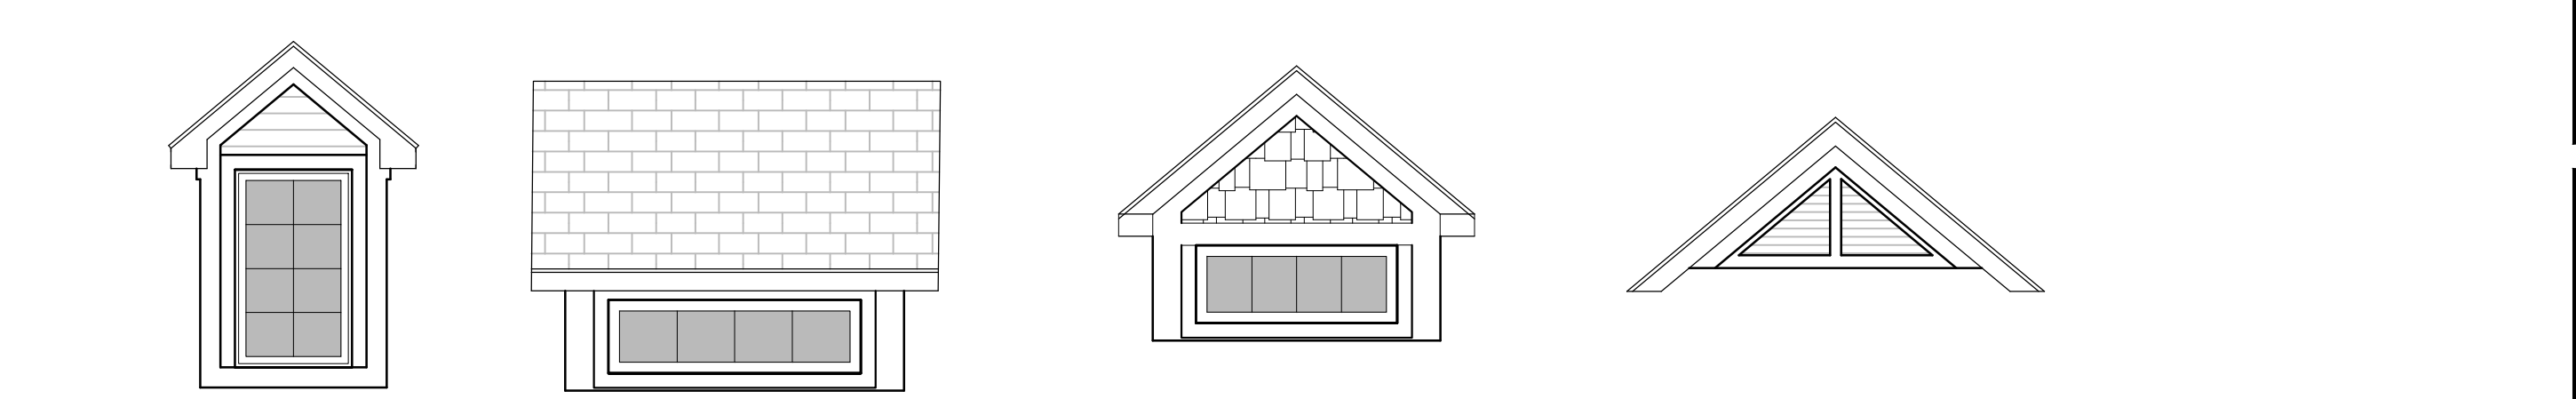


DORMERS

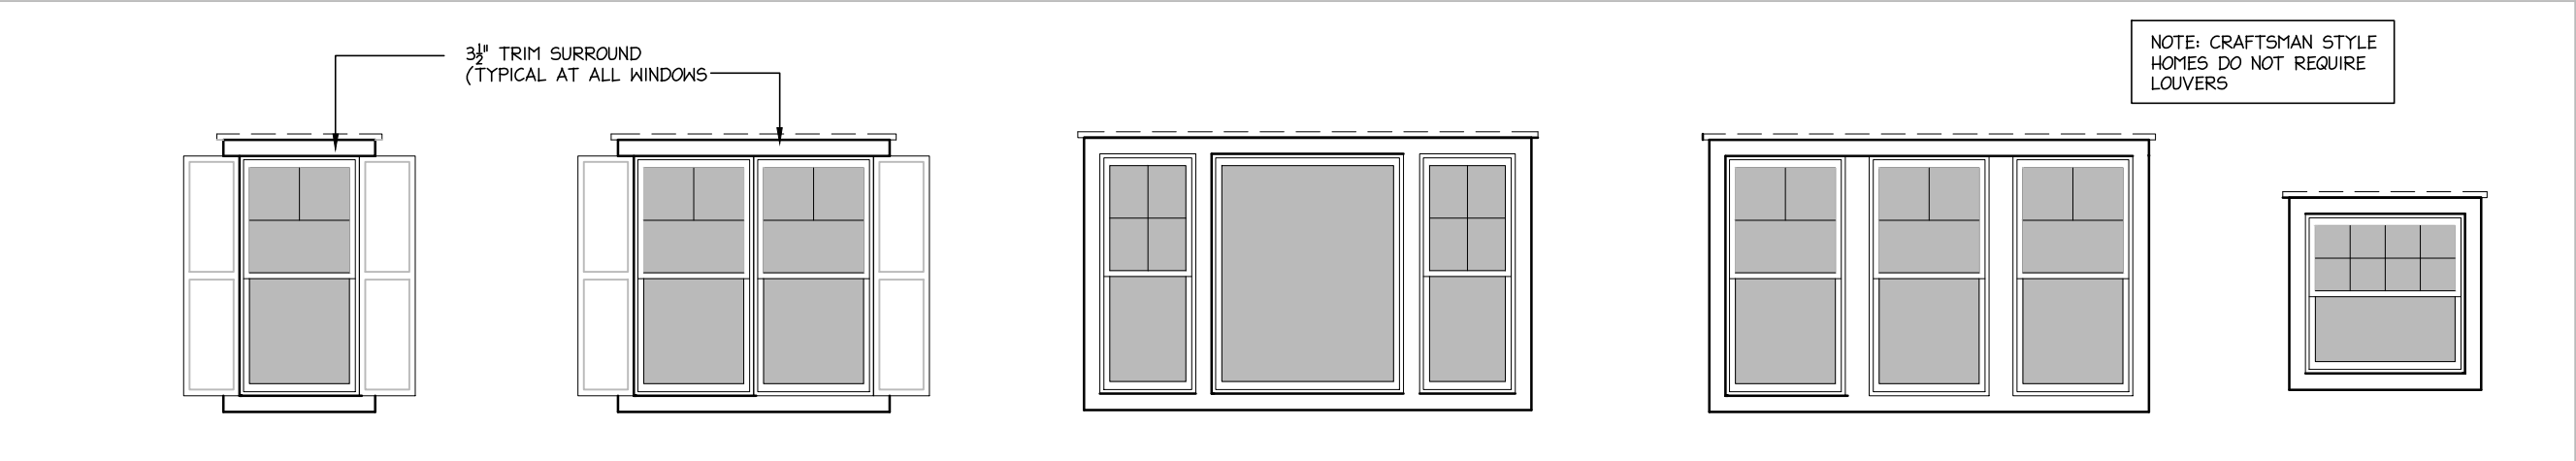


WINDOWS

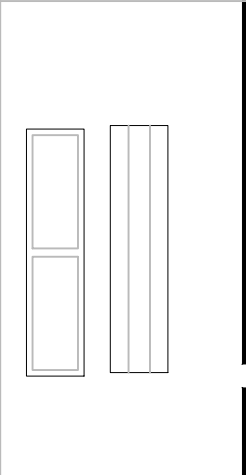


LOUVERS

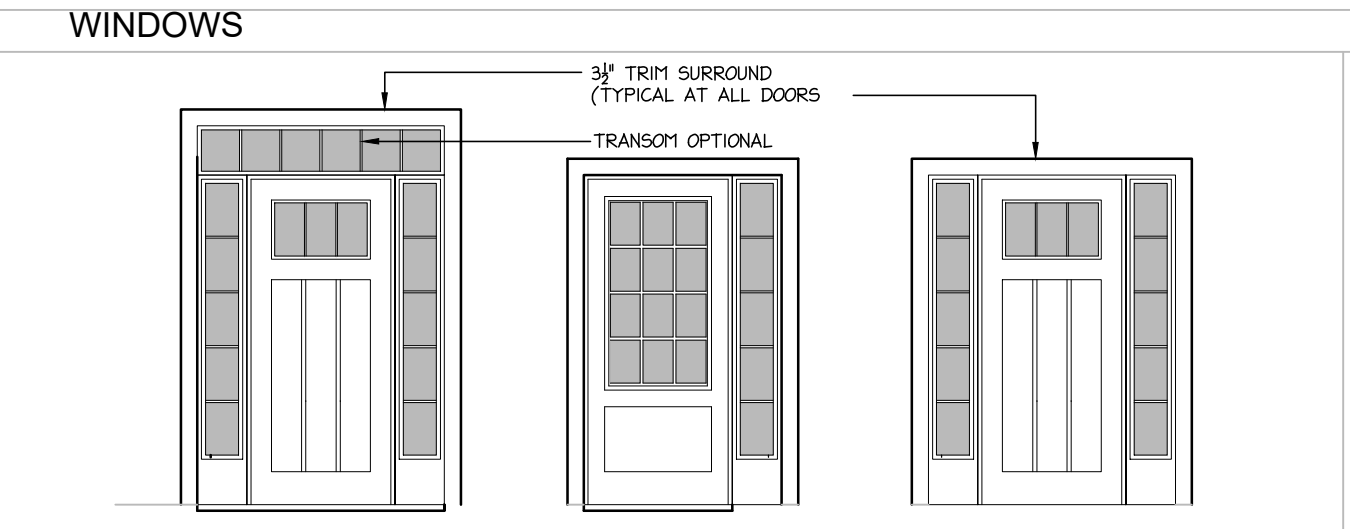

EXTERIOR ENTRY DOORS

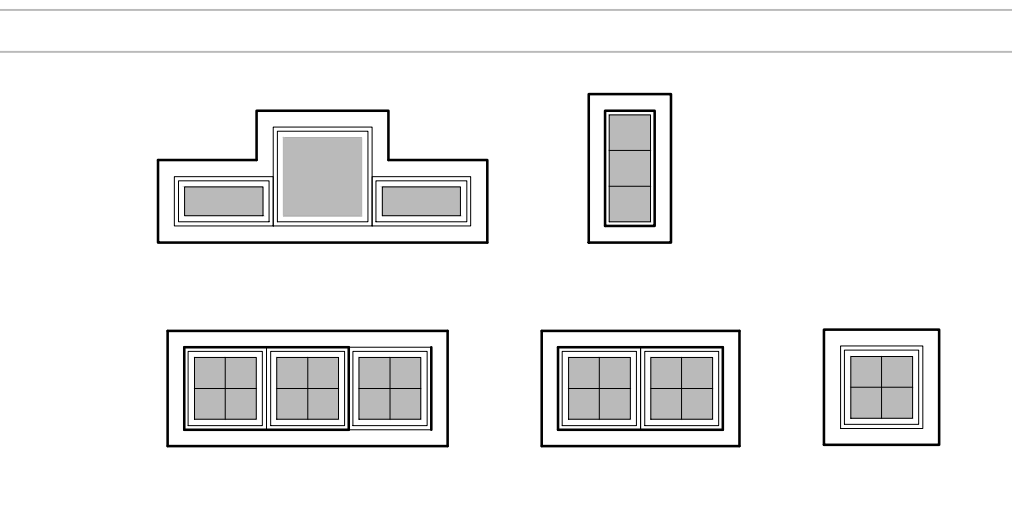

GABLE WINDOWS (FROSTED)

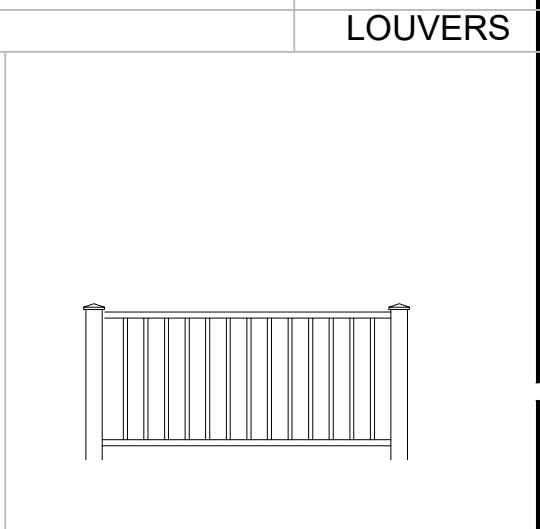

RAIL AND BALUSTERS

© COPYRIGHT
 THESE PLANS ARE THE PROPERTY OF
 GINO CASSIA
 REPRODUCTION IN PART OR IN FULL
 IS EXPRESSLY NOT PERMITTED

GINO CASSIA
 RESIDENTIAL PLANNING AND DESIGN
 18781 UNIVERSITY PARK DR
 LIVONIA, MICHIGAN 48152
 Phone: (810) 360 3613

PROJECT
REGENCY VILLAGE
 M36 - HAMBERG TWP

SHEET TITLE
**ARCHITECTURAL
 ELEMENTS**

AE