



**ELEVATION**  
SCALE: 1/8" = 1'-0"

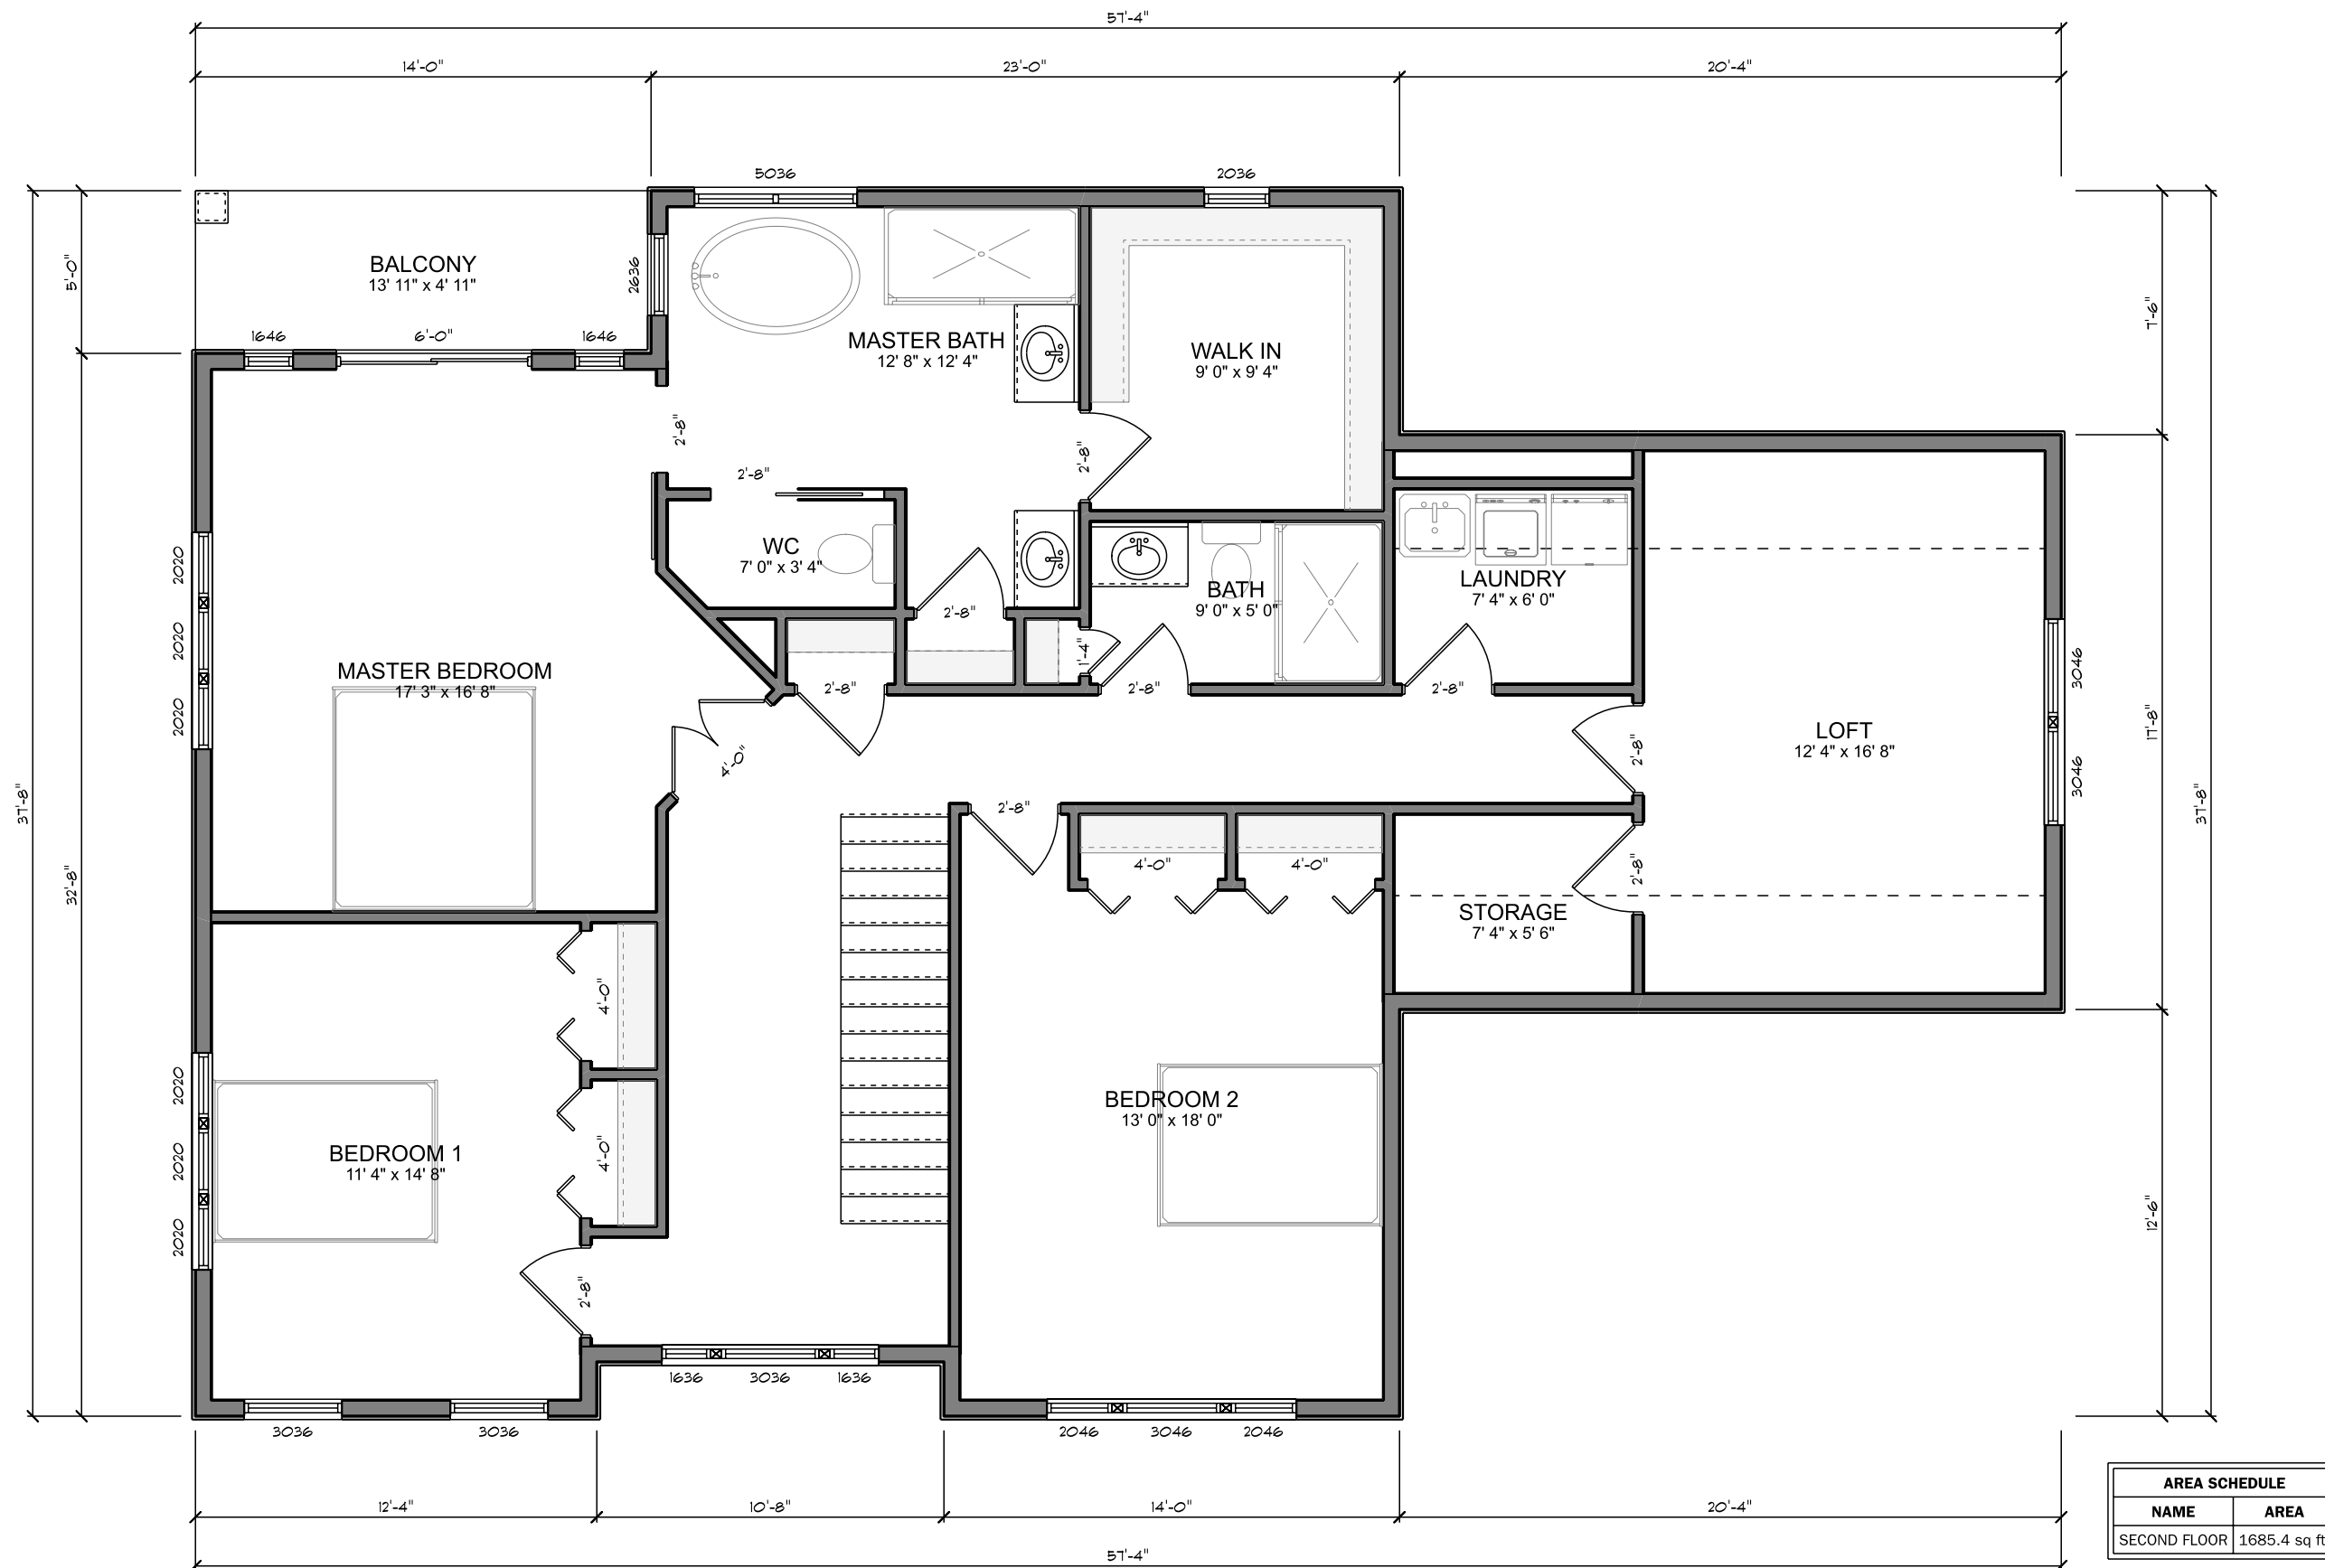

**PROPOSED SECOND FLOOR**  
SCALE: 3/16" = 1'-0"

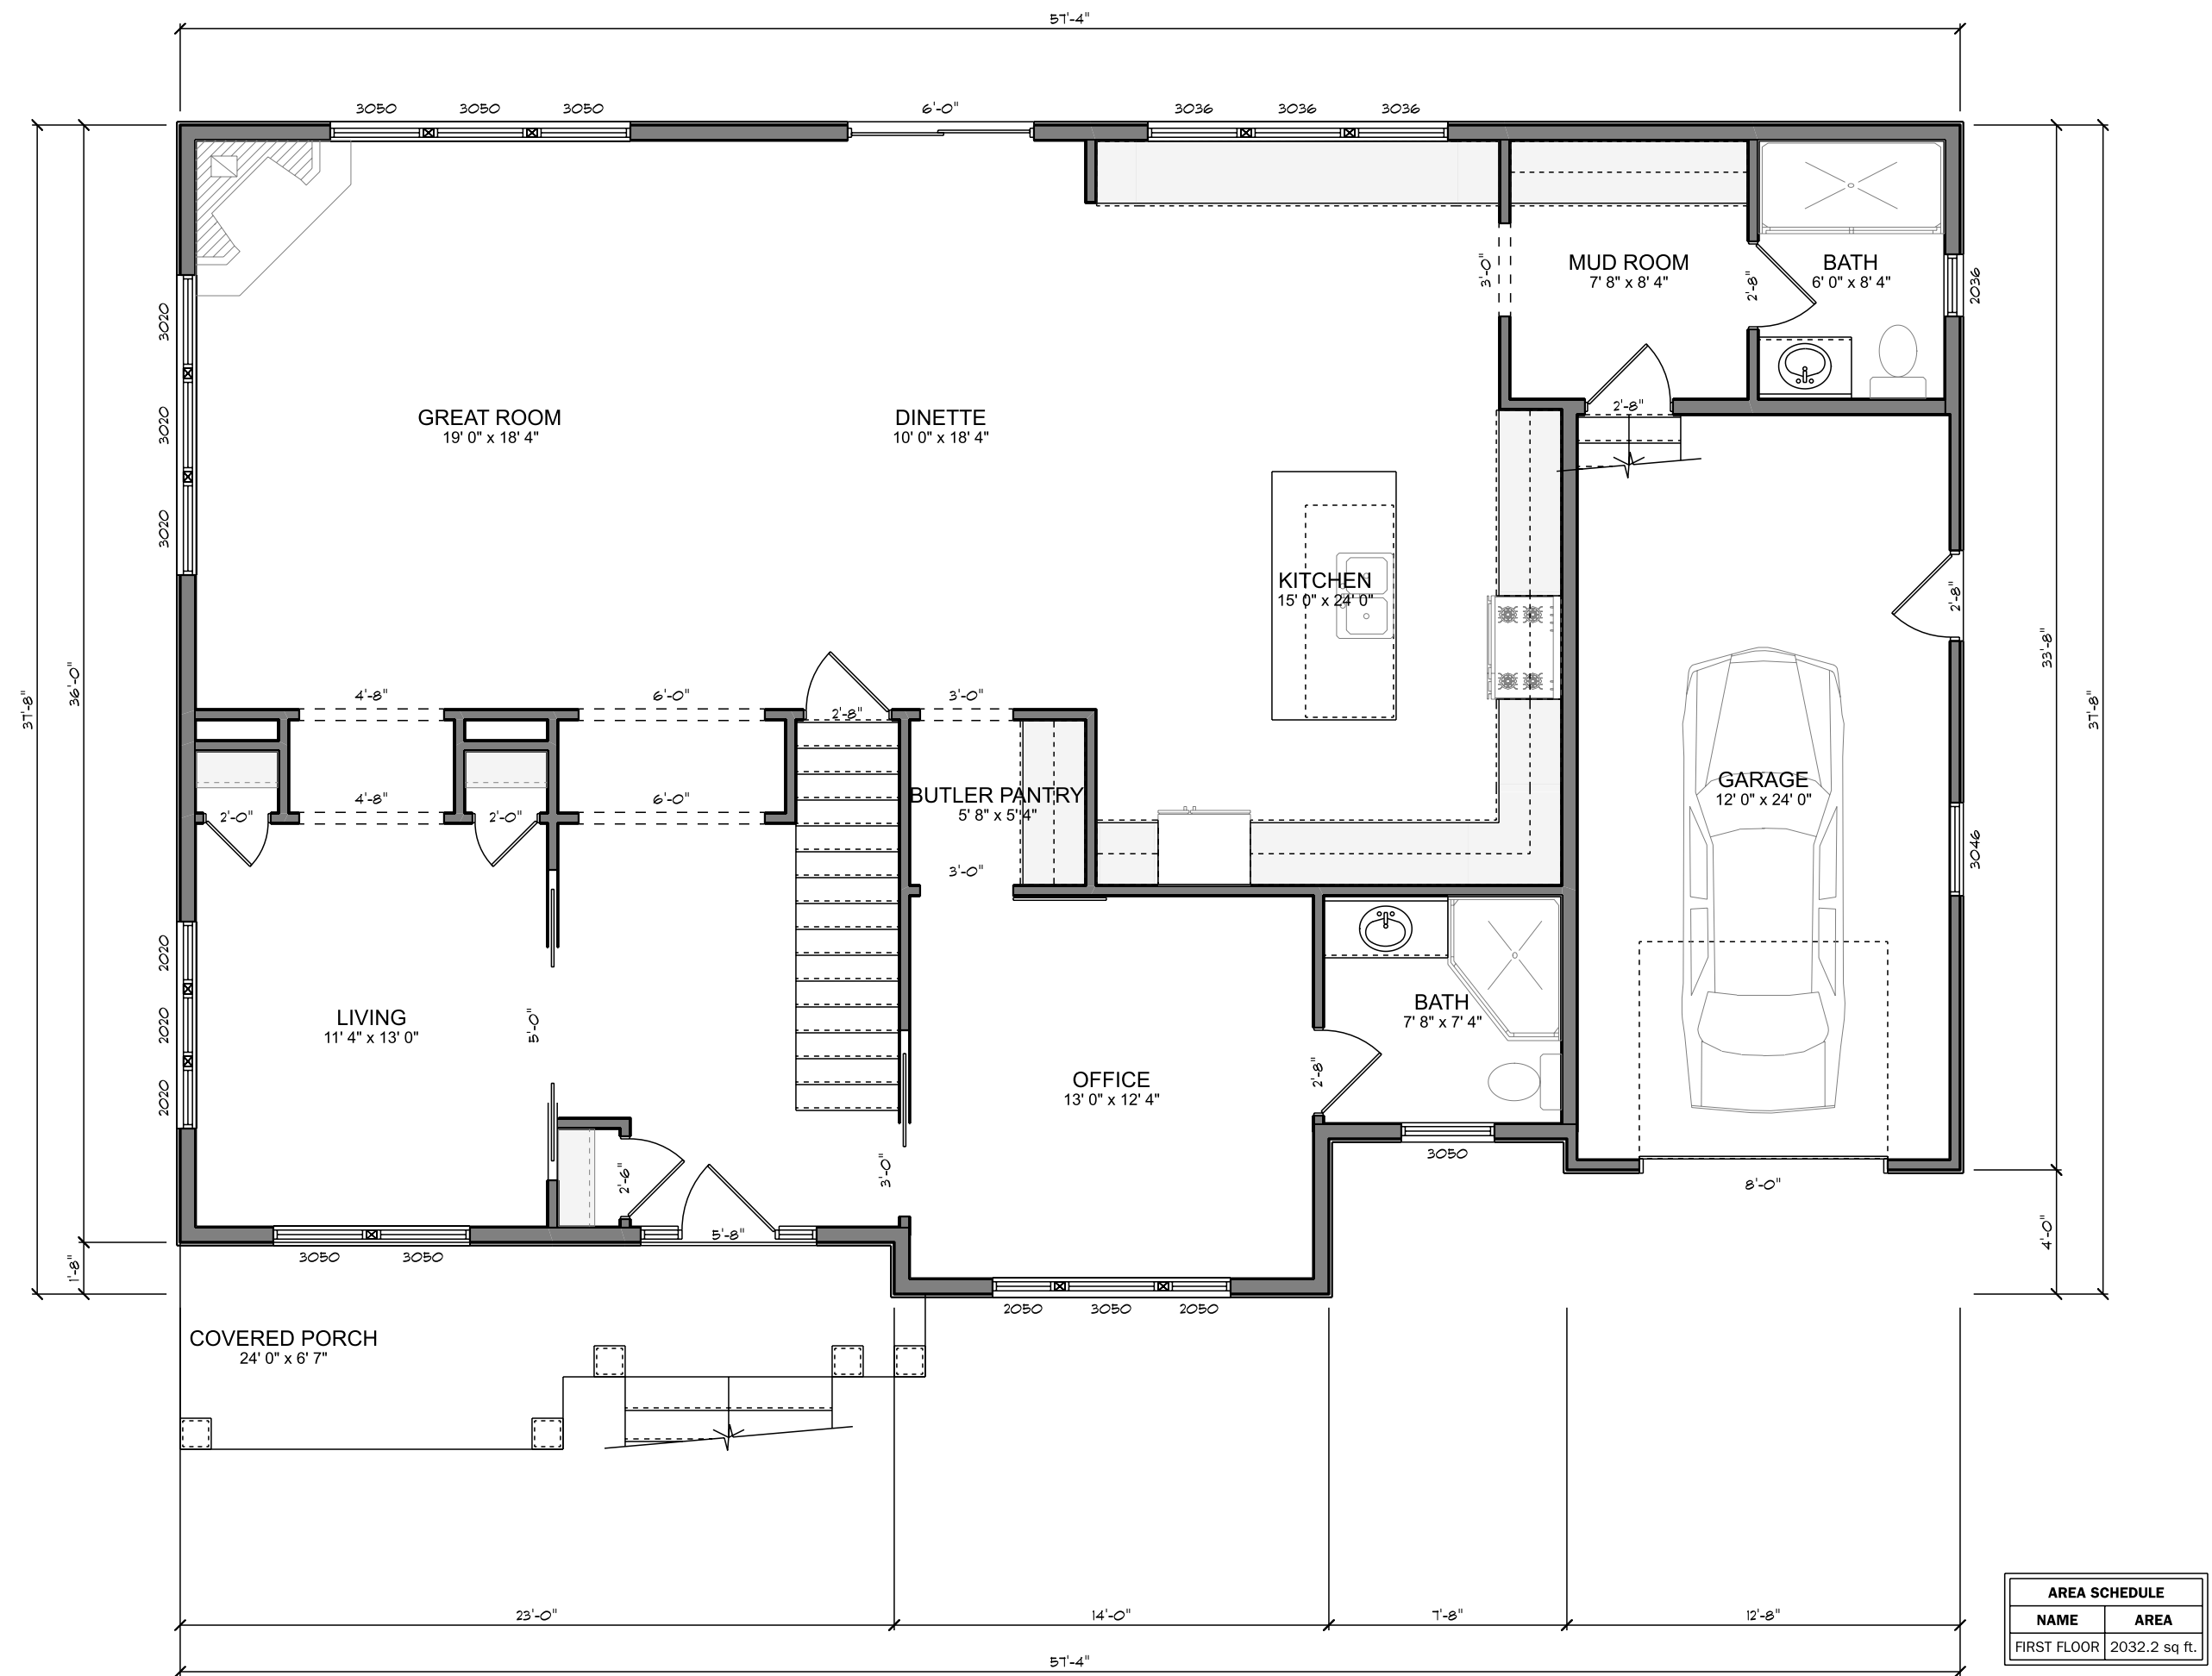

**PROPOSED FIRST FLOOR**  
SCALE: 3/16" = 1'-0"

PROJECT FOR:  
**32 NORTH PEAK STREET**  
HIGHLANDS  
NEW JERSEY

Project Number  
CN#021-09-021

Block: 35  
Lot: 8

DATE	BY
8/27/2024	BB

**Grasso Design Group**  
New Jersey  
design@grassodg.com

Manasquan  
231 Highway 71

Contact: 732-528-5850  
<http://www.grassodg.com>

