


ATTACHMENT NO. 1

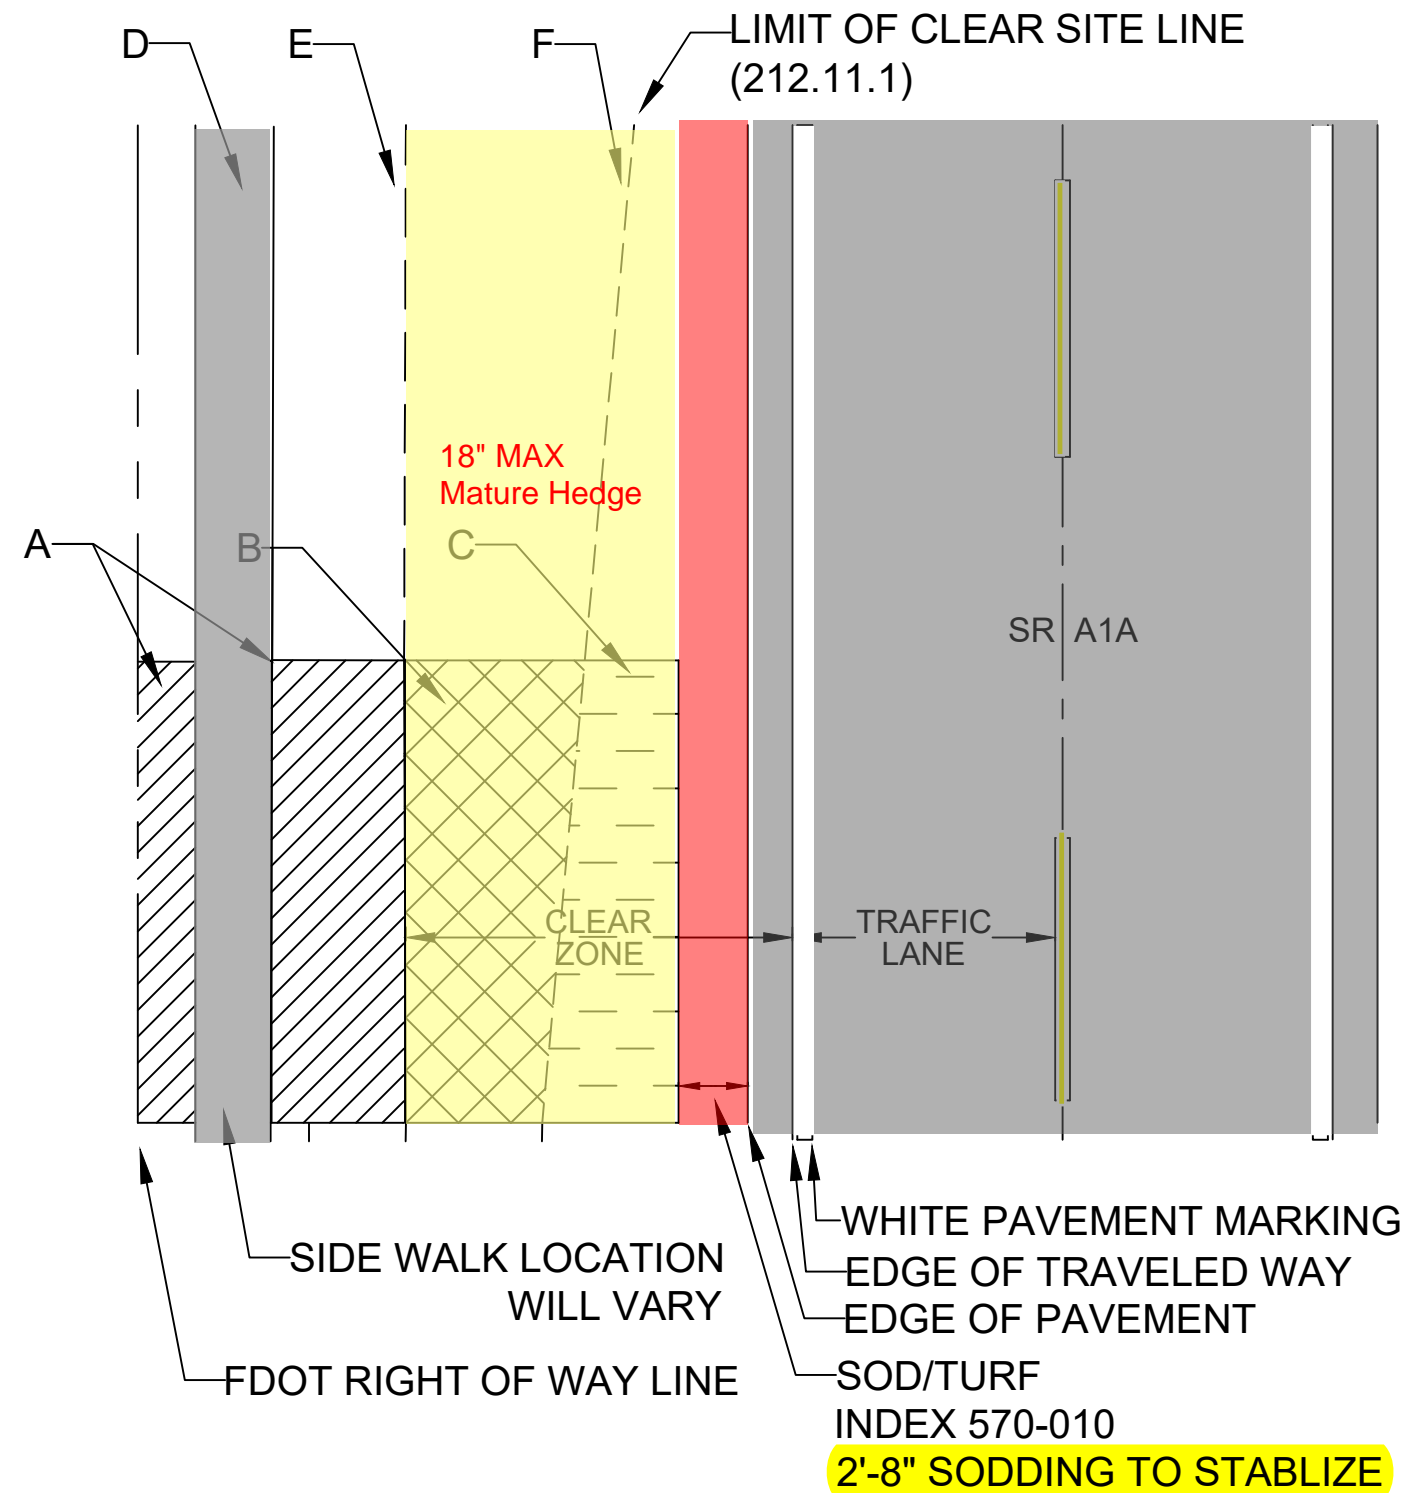

A: TREES AND PALMS WITH A MATURE TRUNK DIAMETER GREATER THAN 4" MEASURED 6" ABOVE GROUND. SHRUBS OR HEDGE CAN BE GREATER THAN 3' IN HEIGHT. (FDM, TABLE 215.2.2).


B: TREES AND PALMS WITH A MATURE TRUNK DIAMETER OF 4" OR LESS MEASURED 6" ABOVE GROUND AND SPACED NO CLOSER THAN 20' ON CENTER. NOTE MULTI-TRUNKED TREES AND PALMS DO NOT MEET THE FDM REQUIREMENT. SHRUBS OR HEDGE CAN BE MAINTAINED AT 3' OR LESS IN HEIGHT. (FDM, TABLE 212.11.3 AND TABLE 215.2.2).

C: LIMIT OF CLEAR SIGHT AREA FOR GROUND COVER PLANTS ONLY WITH A MAXIMUM MATURE HEIGHT OF 18" BELOW THE SIGHT LINE DATUM. DEPENDING ON THE ELEVATION OF THE SHOULDER IN RELATION TO THE SIGHT LINE DATUM MATURE HEIGHT COULD GENERALLY RANGE FROM 18" TO 24" (FDM 212.11.6 AND FIGURE 212.11.2).

D: SIDEWALKS SHALL BE MAINTAINED FROM THE OUTSIDE EDGE TO THE OUTSIDE EDGE WITH AN 8.5' VERTICAL CLEARANCE OVER THE SIDEWALK WITH NO VEGETATION. (FDOT MRP)

E: CLEAR ZONE WIDTH REQUIREMENT IS 14' FROM THE EDGE OF THE TRAVELED WAY WITH A 35 MPH DESIGN SPEED (FDM, TABLE 215.2.1).

F: ORIGIN FOR THE LIMIT OF CLEAR SIGHT LINE IS 14.5 FEET FROM THE EDGE OF THE TRAVEL LANE PAVEMENT MARKING. WITH A 35-MPH DESIGN SPEED THE TERMINUS IS LOCATED 390 FEET FROM THE ORIGIN IN THE MIDDLE OF THE APPROACHING TRAVEL LANE. (FDM 212.11.1, FIG 212.11.1, EXHIBIT 212-4)

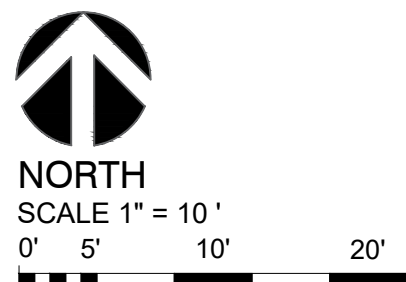

FLORIDA DEPARTMENT OF TRANSPORTATION

PLAN VIEW

FDM 212.11 CLEAR SIGHT, 2.15.2.3 CLEAR ZONE,
AND MRP VEGETATION EXHIBIT

JULY 3, 2025