


ADDITIONAL INFORMATION FOR ITEM 11.A. – 09.05.2023 TC MEETING



KWD
LANDSCAPE ARCHITECTURE

101 SE 2nd Avenue, Second Floor
Delray Beach, Florida 33444
studio@kwdesignteam.com
Telephone: 561-243-1873

Krent L. Wieland, FL Reg LA 1039
Cert. of Authorization LC26000275

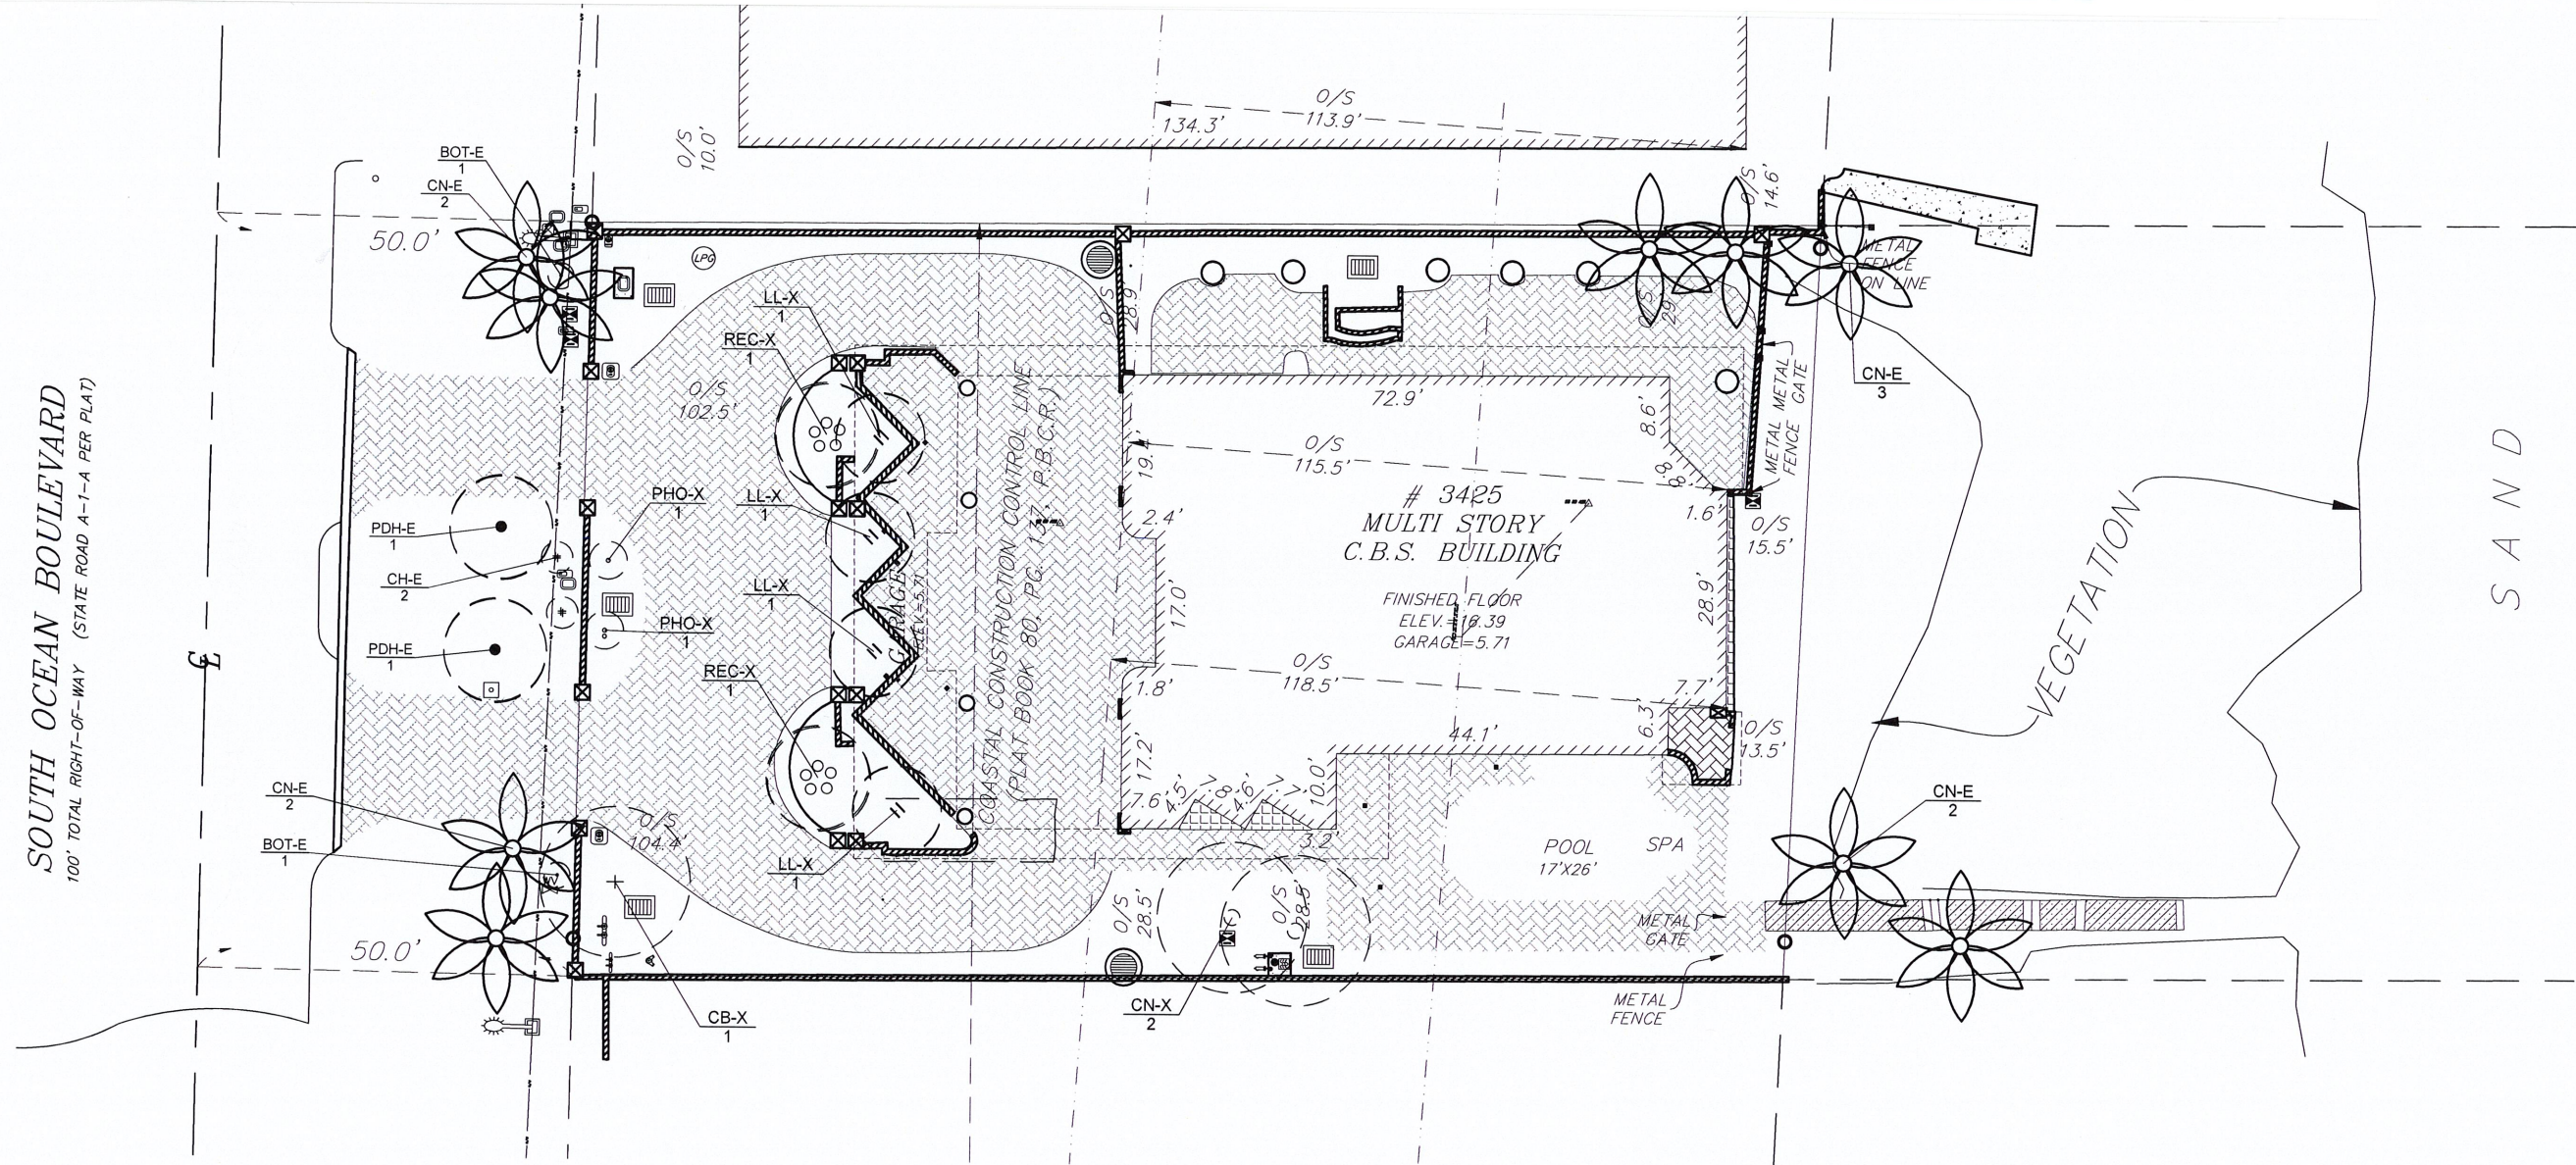

Le Sanctuaire
3425 South Ocean Boulevard
Highland Beach, Florida

PLANT SCHEDULE			
EXISTING TO BE REMOVED	BOTANICAL / COMMON NAME	CONT	QTY
CB-X	Calophyllum brasiliense / Brazilian Beautyleaf EXISTING TO BE REMOVED	EXISTING TO BE REMOVED	1
CN-X	Cocos nucifera / Green Malayan Coconut EXISTING TO BE REMOVED	EXISTING TO BE REMOVED	2
LL-X	Ligustrum lucidum / Glossy Privet EXISTING TO BE REMOVED	EXISTING TO BE REMOVED	4
REC-X	Phoenix reclinata / Senegal Date Palm EXISTING TO BE REMOVED	EXISTING TO BE REMOVED	2
PHO-X	Phoenix roebelenii / Pygmy Date Palm EXISTING TO BE REMOVED	EXISTING TO BE REMOVED	2
EXISTING TO REMAIN	BOTANICAL / COMMON NAME	CONT	QTY
CH-E	Chamaerops humilis / Mediterranean Fan Palm EXISTING TO REMAIN	EXISTING TO REMAIN	2
CN-E	Cocos nucifera / Coconut Palm EXISTING TO REMAIN	EXISTING TO REMAIN	9
BOT-E	Hyophorbe lagenicaulis / Bottle Palm EXISTING TO REMAIN	EXISTING TO REMAIN	2
PDH-E	Phoenix dactylifera 'Medjool' / Medjool Date Palm EXISTING TO REMAIN	EXISTING TO REMAIN	2

CAUTION: PLEASE NOTE

Contractor shall secure all permits required for the work from any state or local departments, utility companies or jurisdiction affected by the work. The Contractor shall have permits "in hand" prior to starting work. The Landscape Architect and/or Owner shall bear no responsibility for work performed without permitted drawings. The Contractor shall be responsible for all changes to work, at no additional cost to Owner, as a result of unauthorized work prior to receipt of permit.

This drawing is an instrument of service, copyright © 1984-2023 by Krent Wieland Design, Inc., d/b/a KWD Landscape Architecture. All rights reserved - Not to be reproduced in part or in whole without express written permission. Florida Registration LA 1039.

[Handwritten signature]

20230614 Rev. Per Comments
20230419 Revised Per Comments
20230228-For Submittal
ISSUE HISTORY
PROJ NO:
PROJ MGR:
DRAWN BY:
CHECKED BY:

DRAWING TITLE:
**DISPOSITION
LANDSCAPE
PLAN**

SHEET:
D-1

