


Dorothy N. Johnson Community Center

Rain Garden Concept Plan 01-31-2024

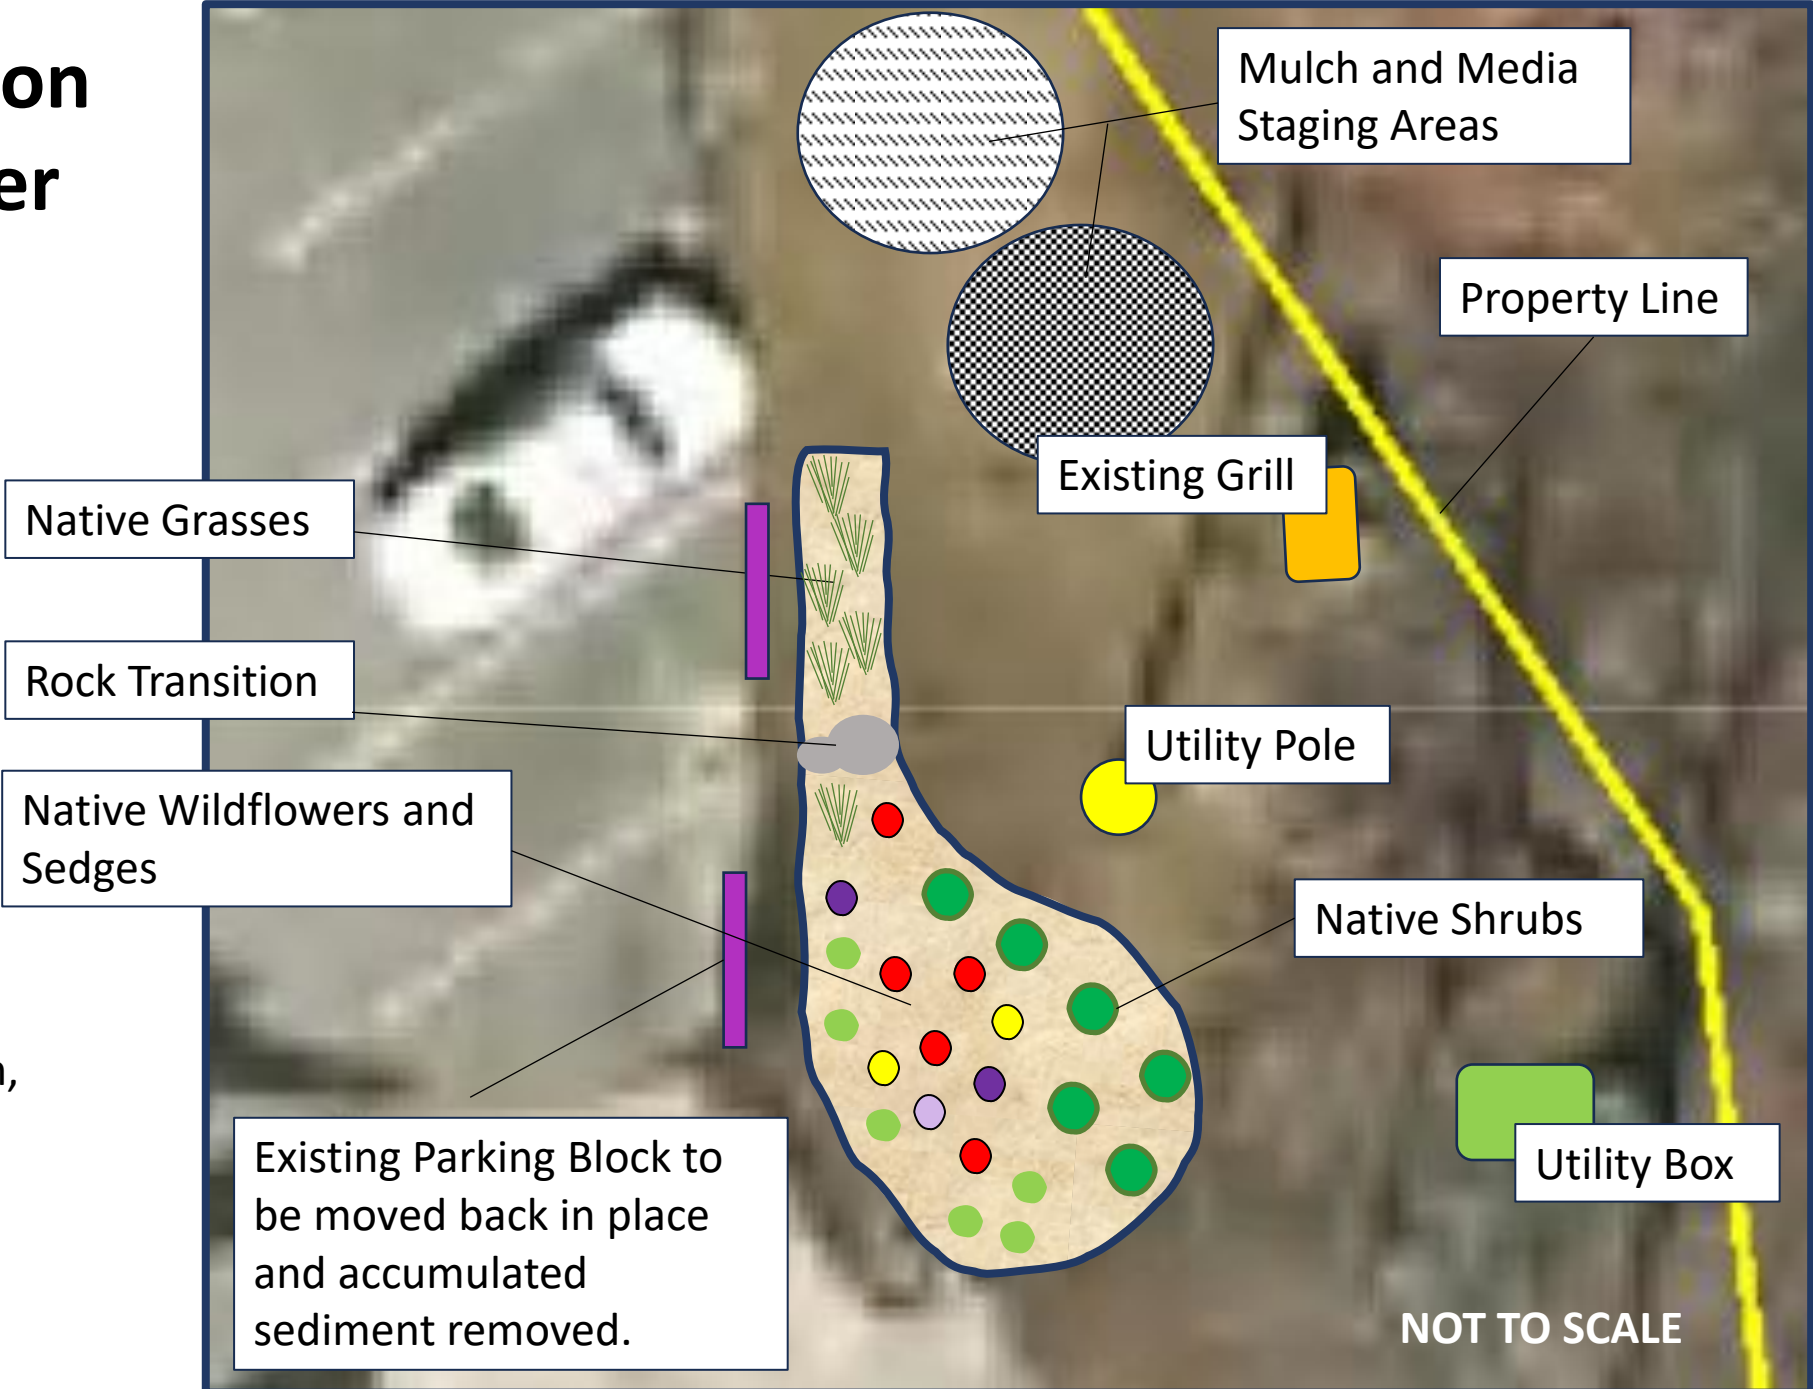

Notes: When excavating basin, dig diagonally at edges near utility pole and dig vertically along parking lot edge and all other edges.

NOT TO SCALE