


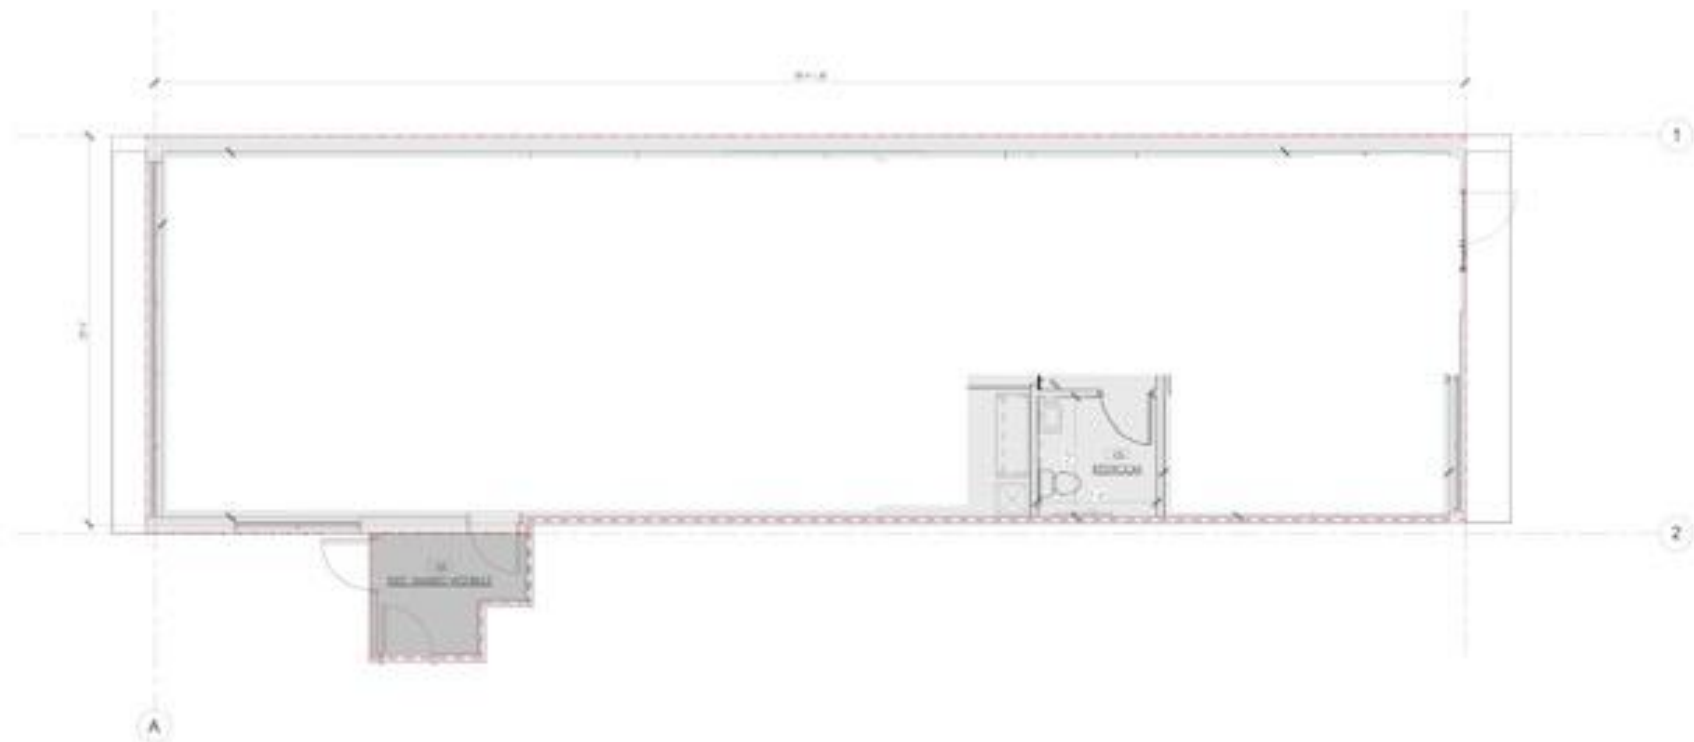

1 PRELIMINARY FIRST FLOOR PLAN
A-10 10'-0" x 10'-0"

