





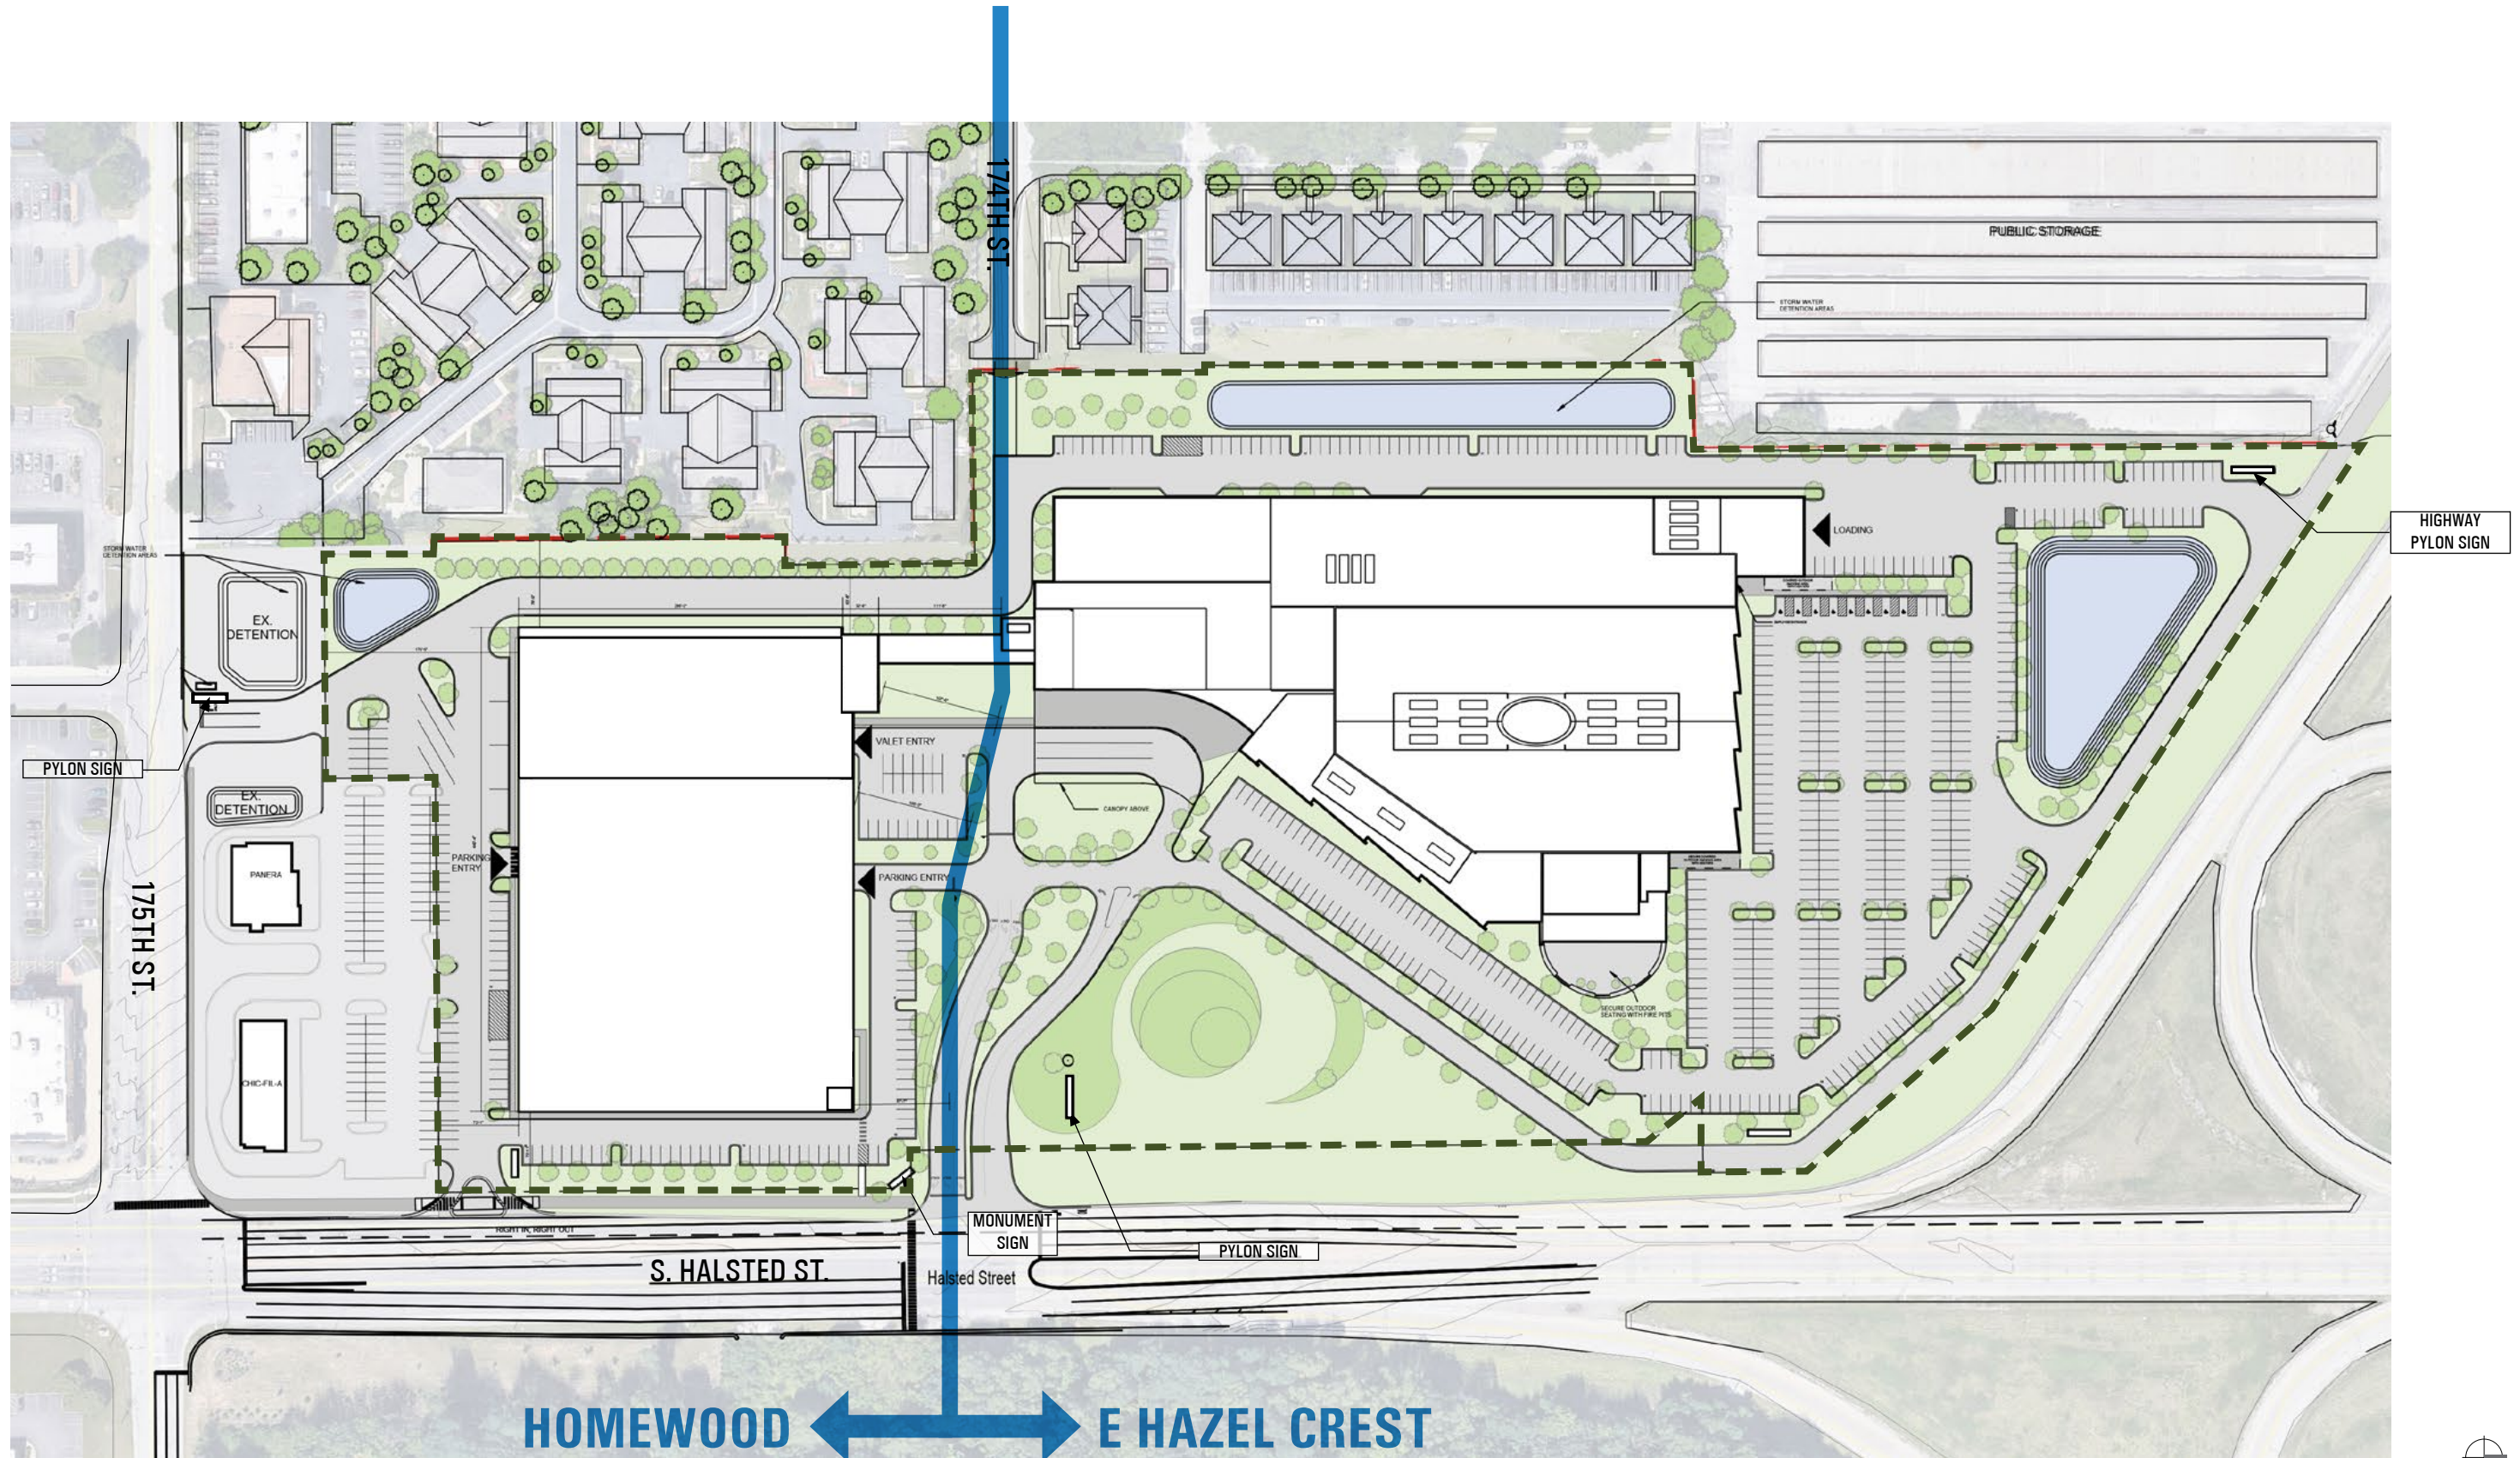


FIRST LEVEL PLAN

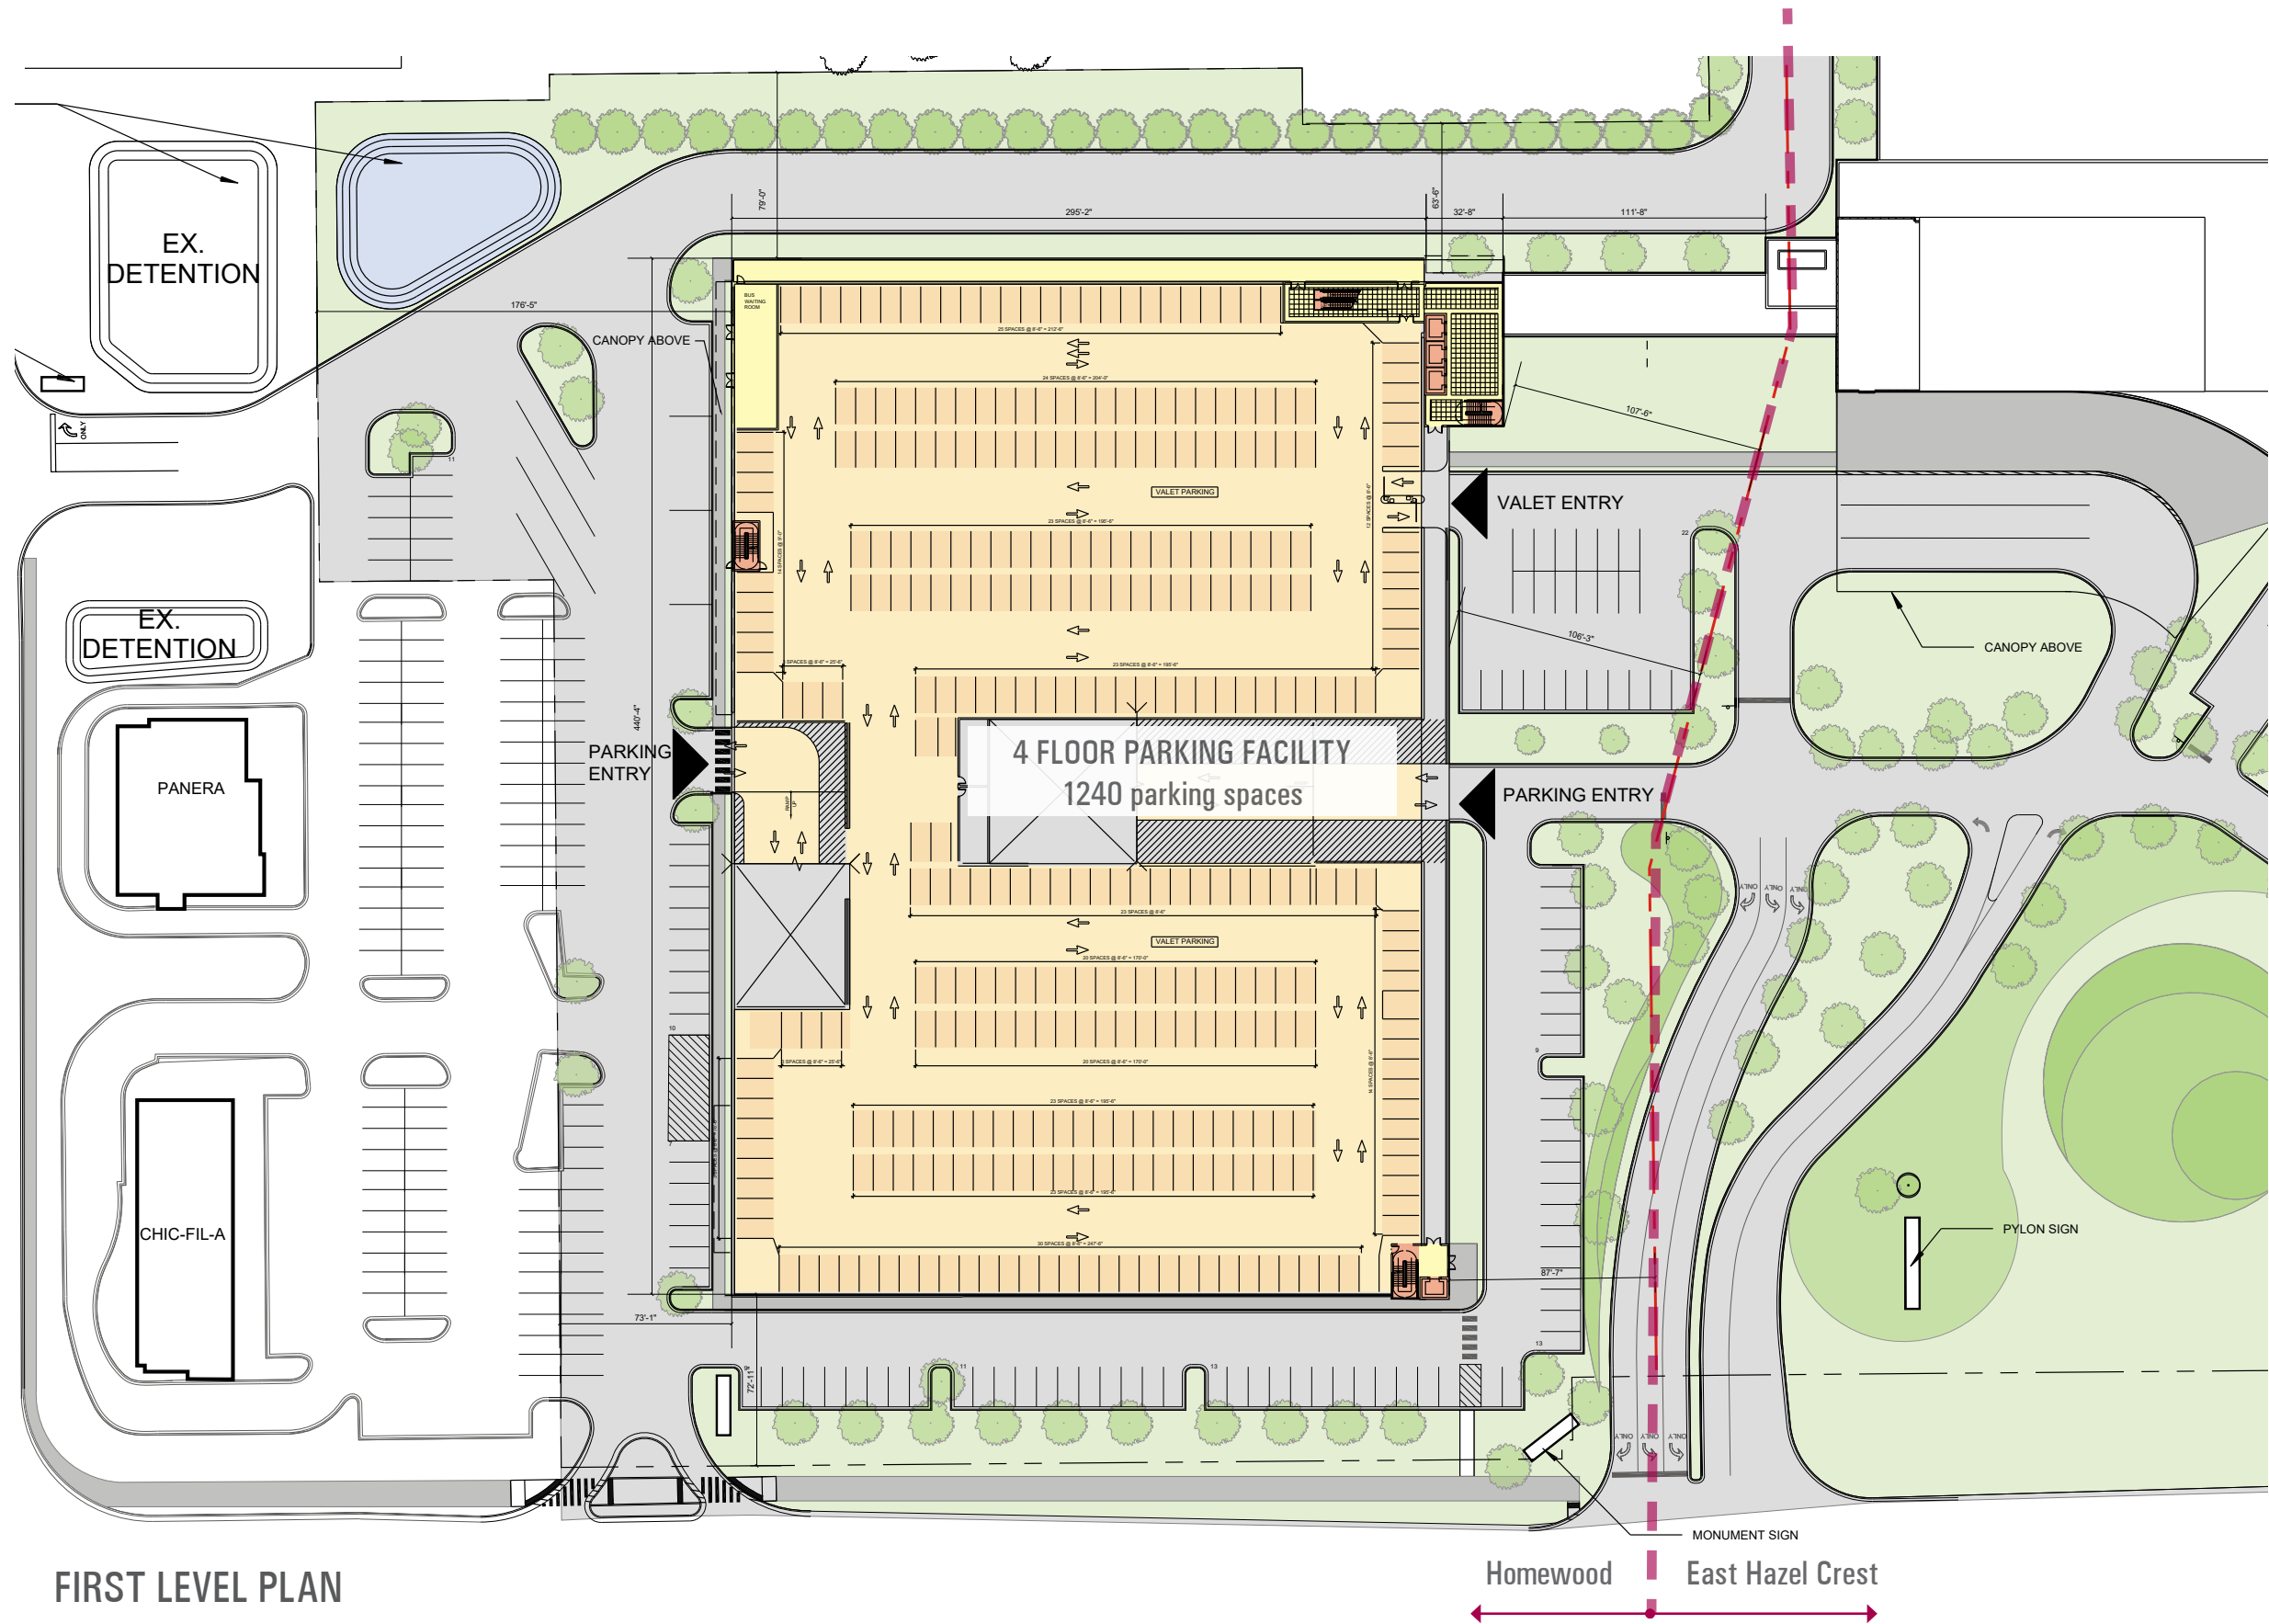


SITE PLAN

WIND CREEK CASINO PARKING GARAGE CONCEPT

EAST HAZEL CREST, ILLINOIS
HOMWOOD, ILLINOIS
03.18.2022

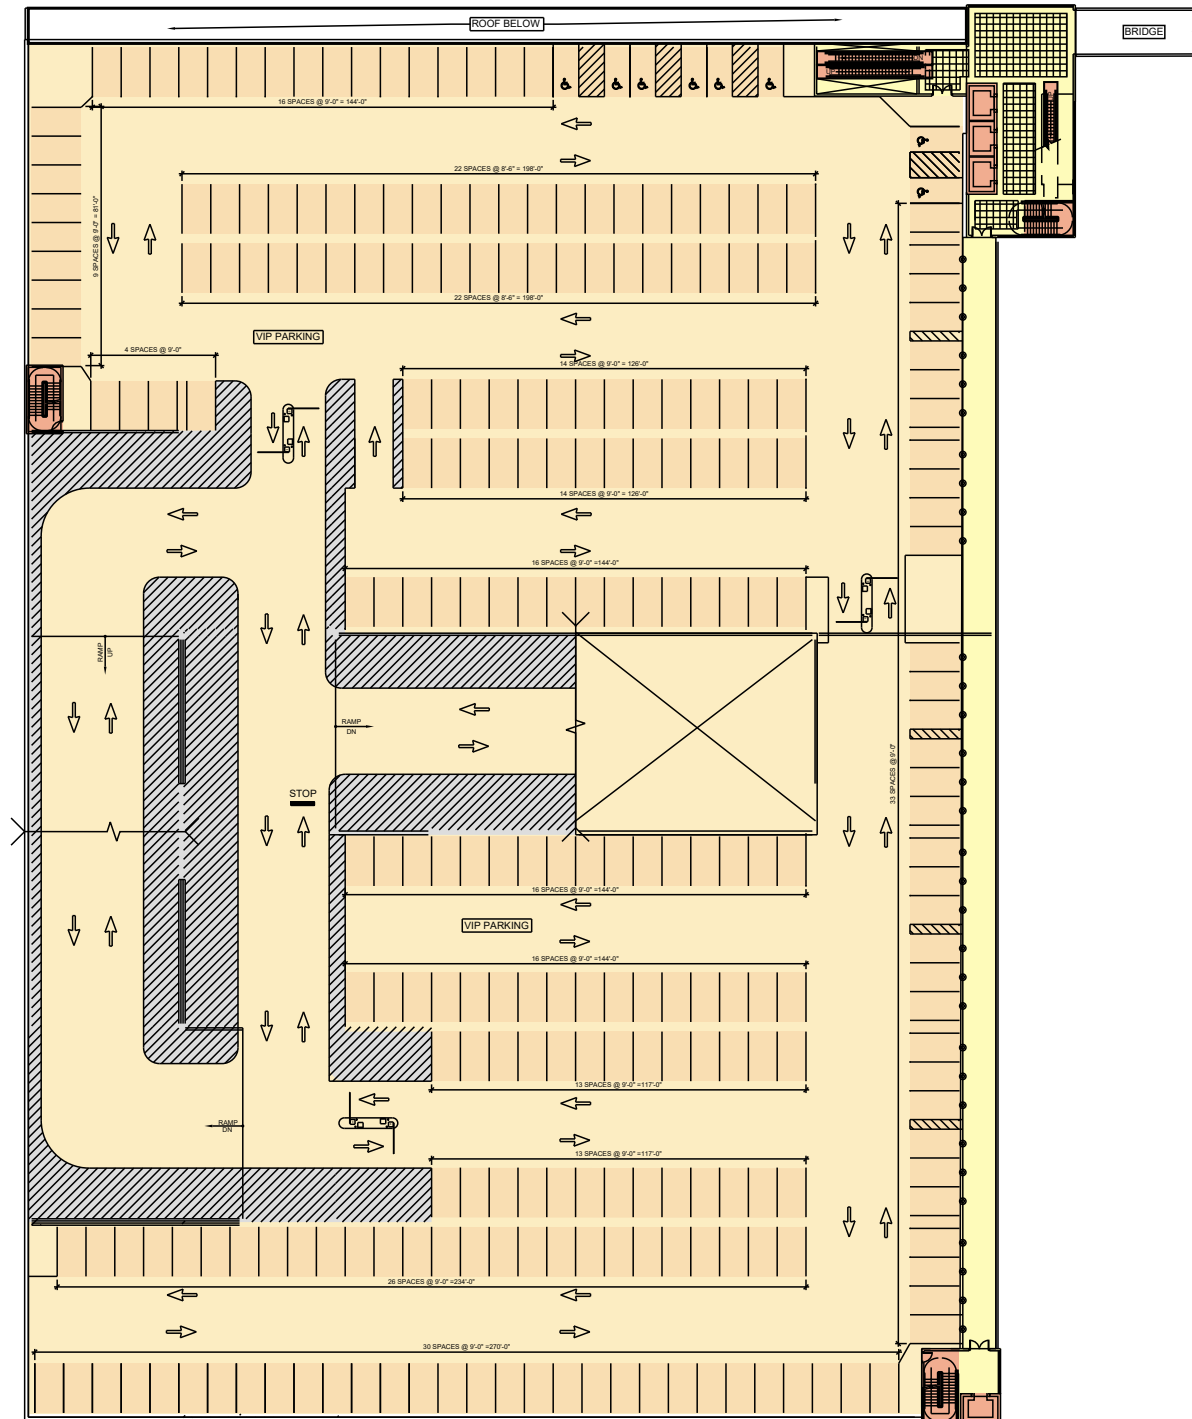


SECOND LEVEL PLAN

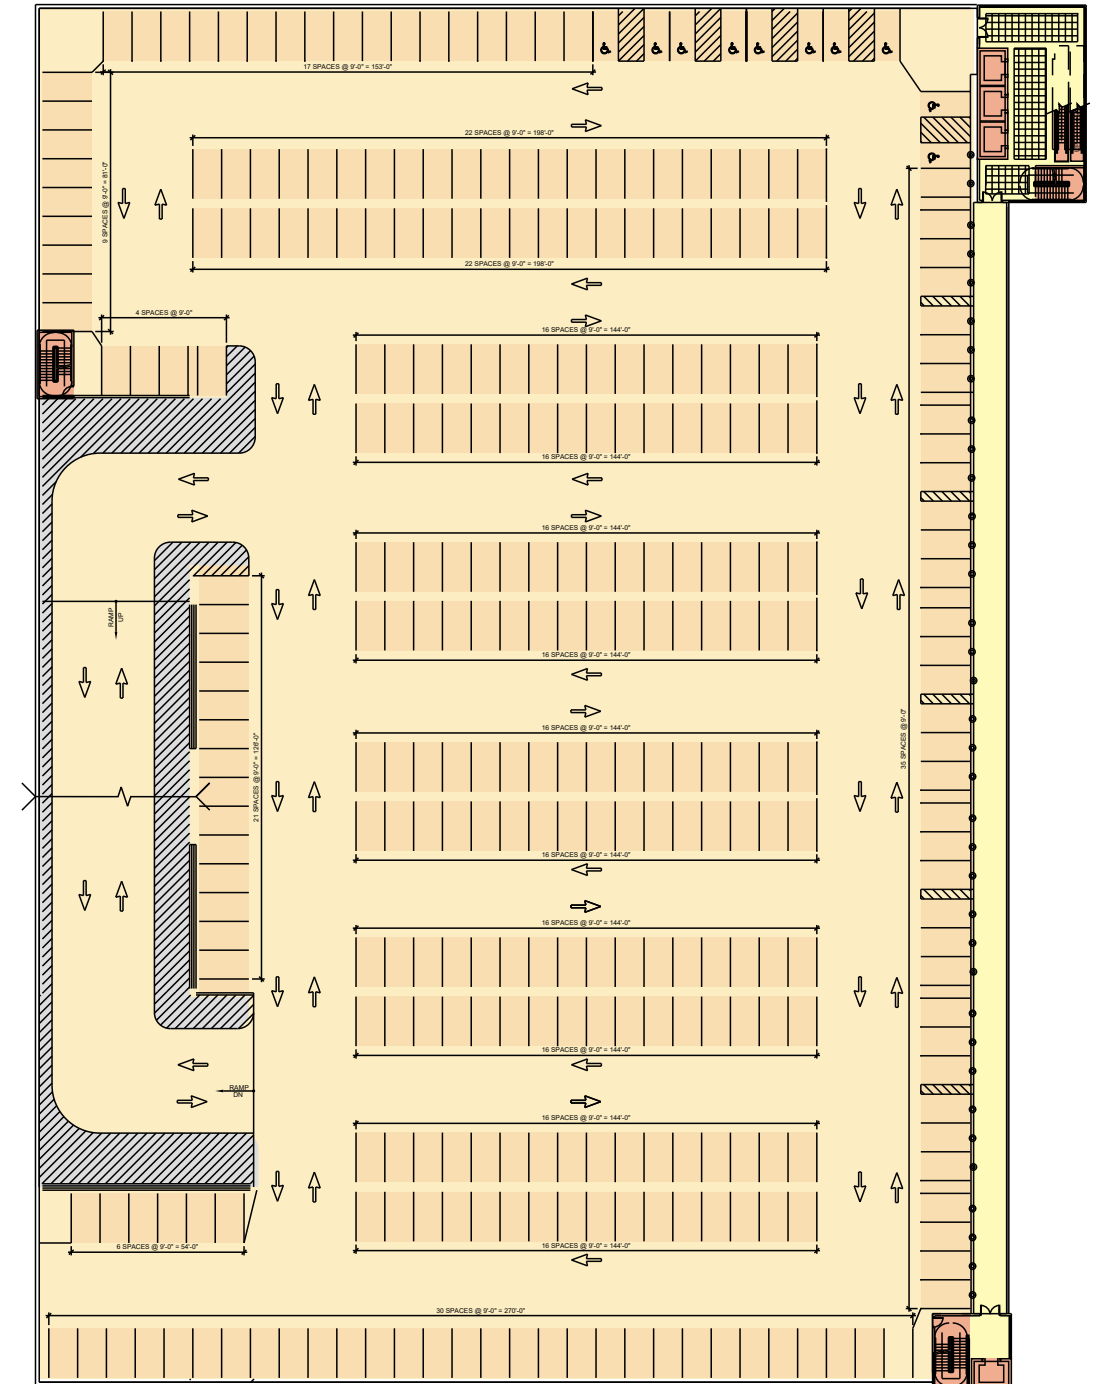


THIRD LEVEL PLAN

1"=60'

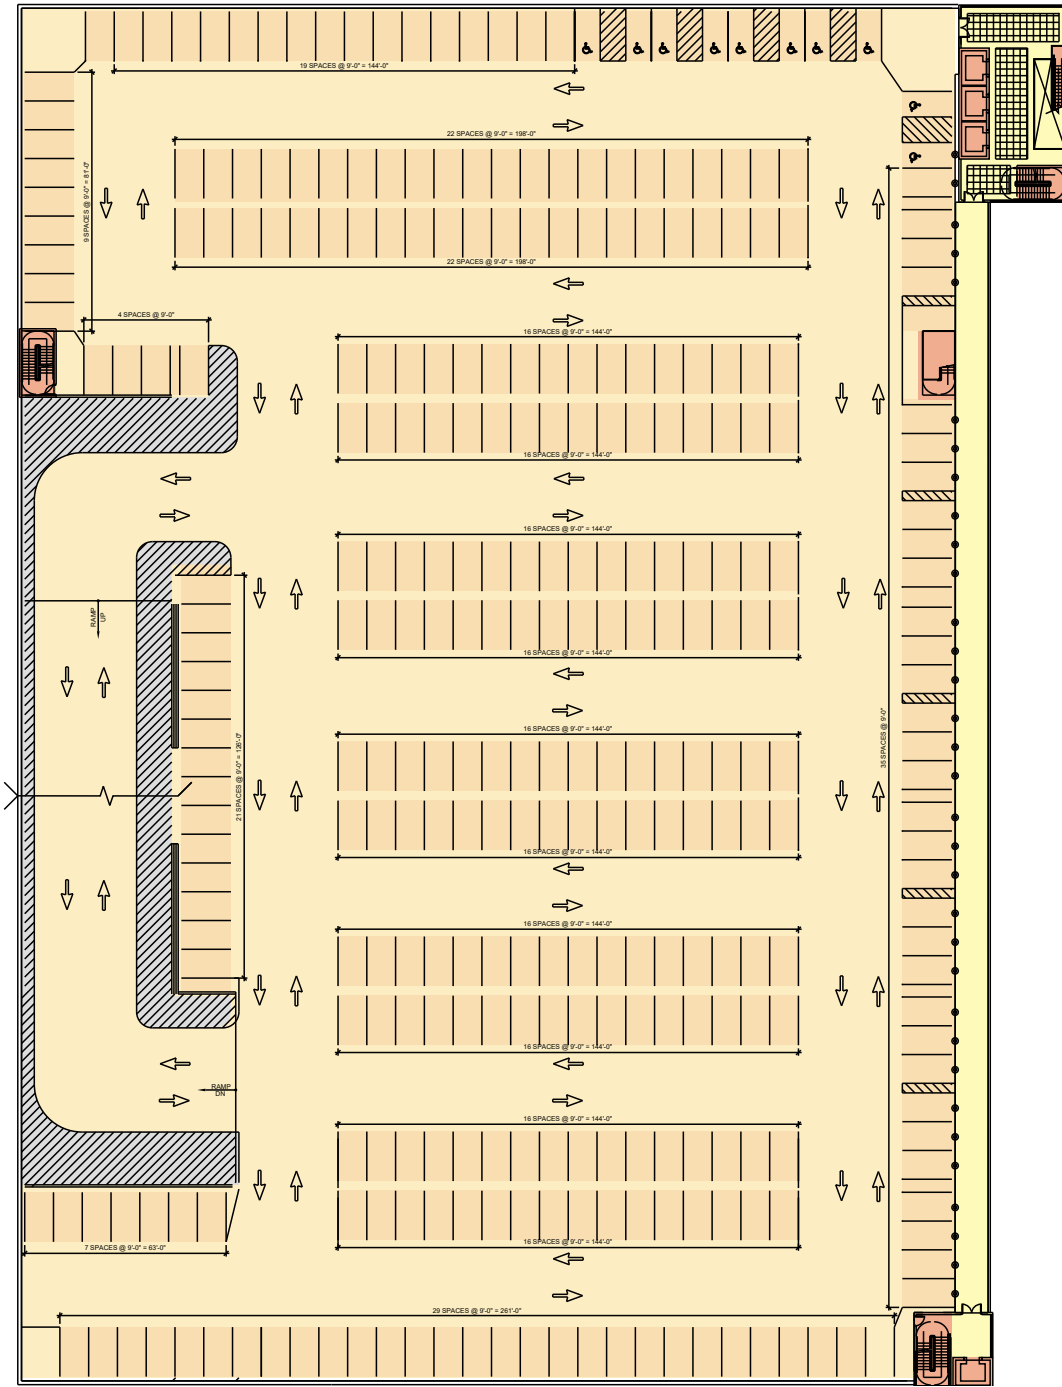

FOURTH LEVEL PLAN

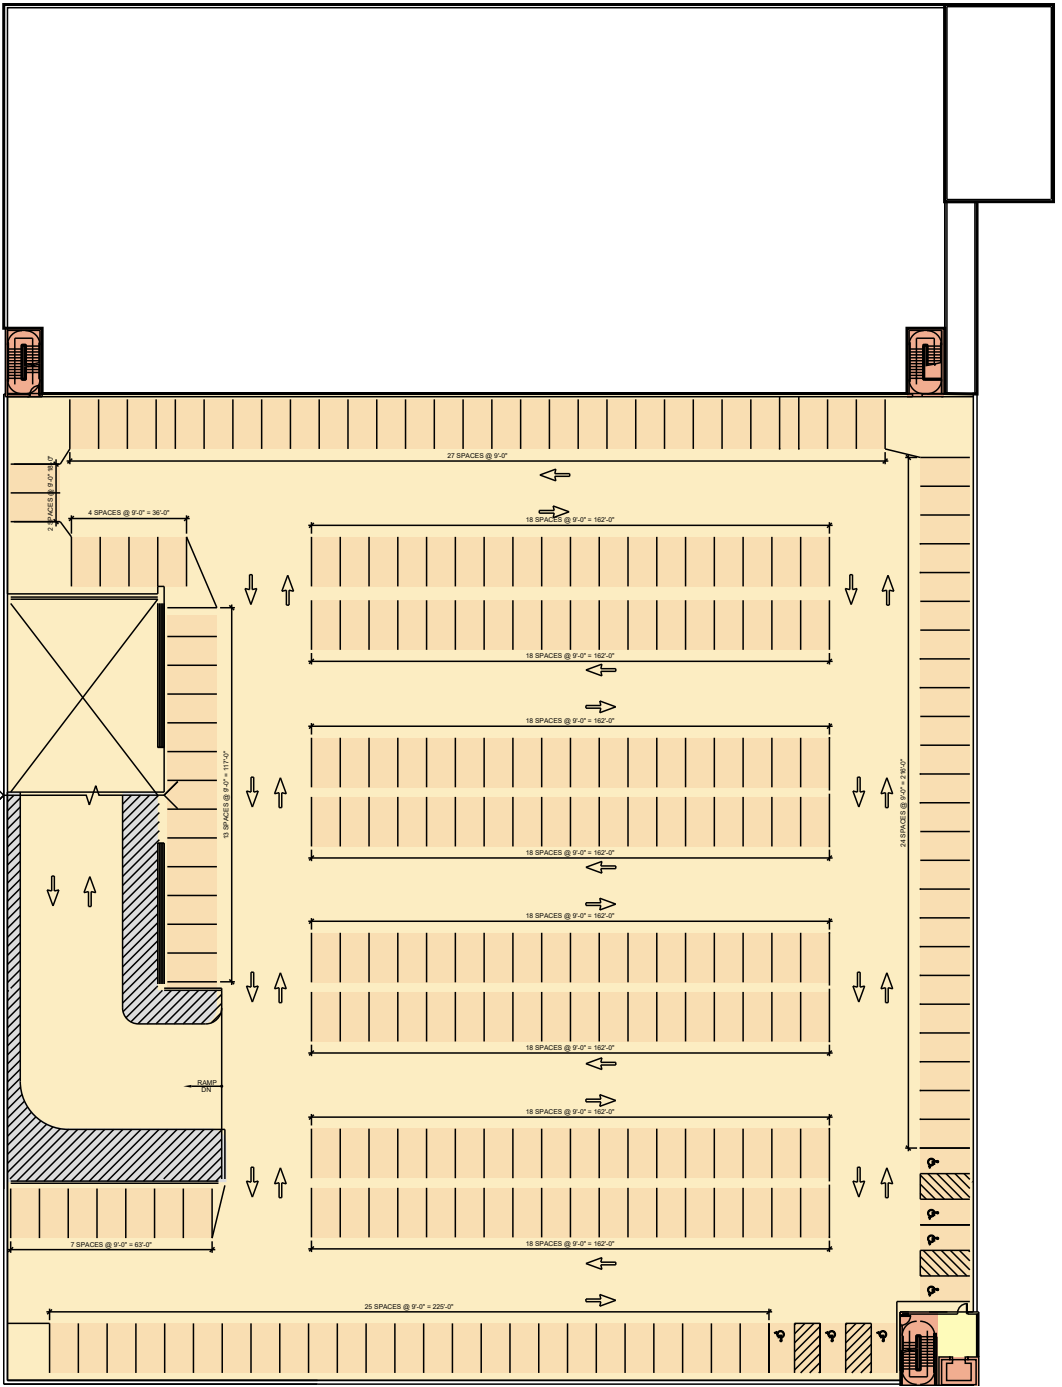


FIFTH LEVEL PLAN

1" = 60'



SOUTH ELEVATION

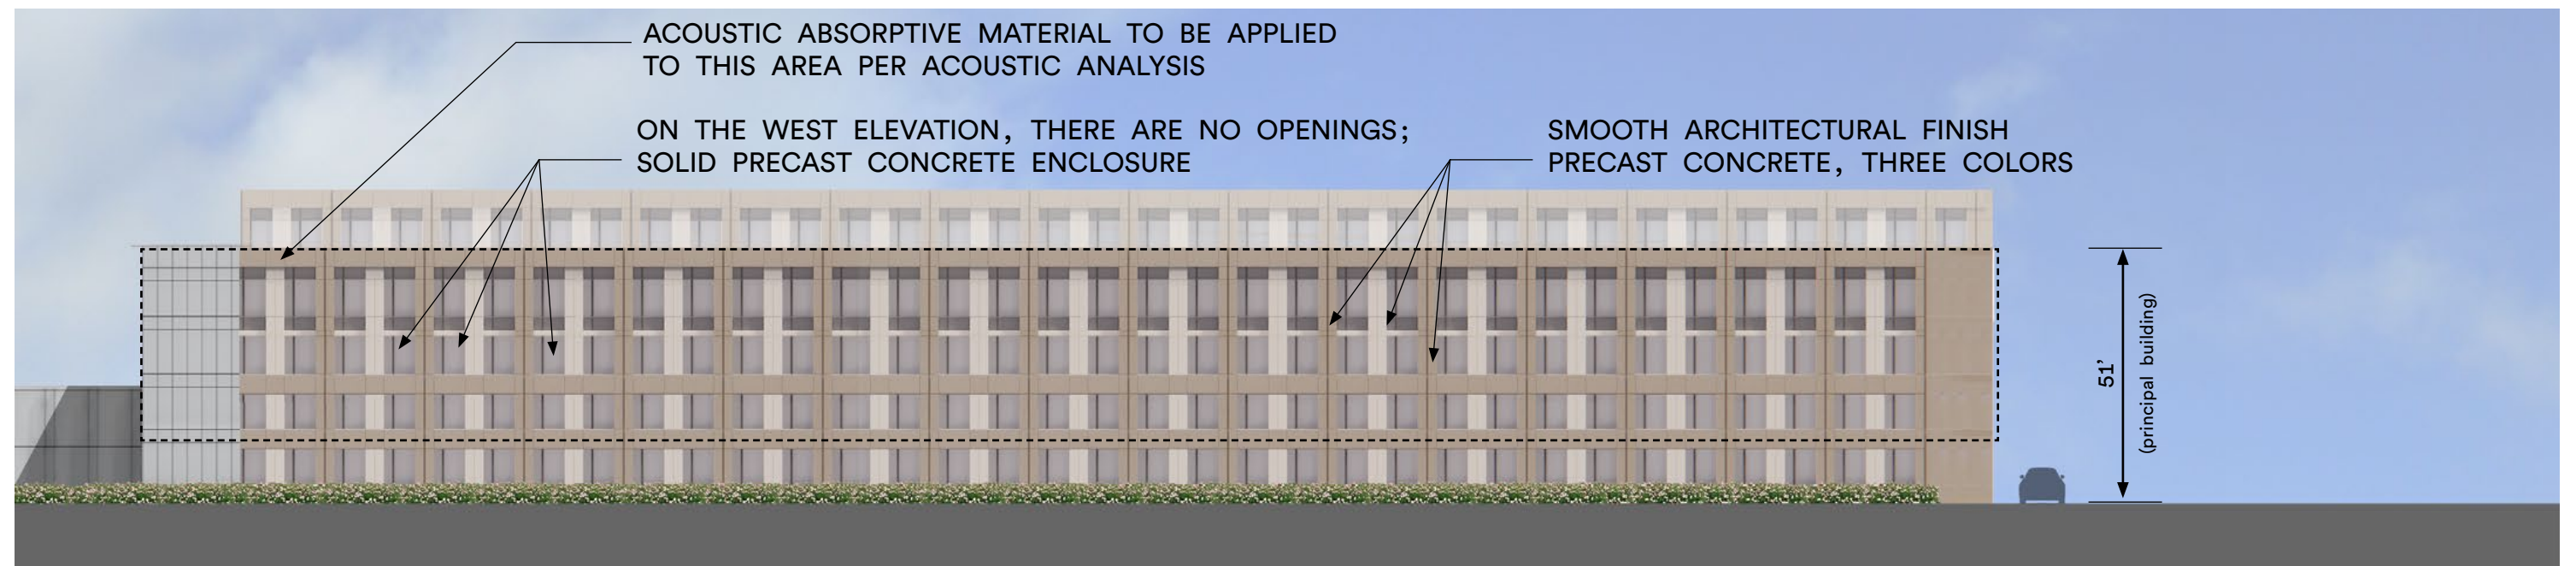

WEST ELEVATION



ELEVATION CONCEPT

WIND CREEK CASINO
PARKING GARAGE CONCEPT

EAST HAZEL CREST, ILLINOIS
HOMWOOD, ILLINOIS
03.18.2022



NORTH ELEVATION



EAST ELEVATION



ELEVATION CONCEPT

WIND CREEK CASINO
PARKING GARAGE CONCEPT

EAST HAZEL CREST, ILLINOIS
HOMWOOD, ILLINOIS
03.18.2022