



SECOND LEVEL PLAN

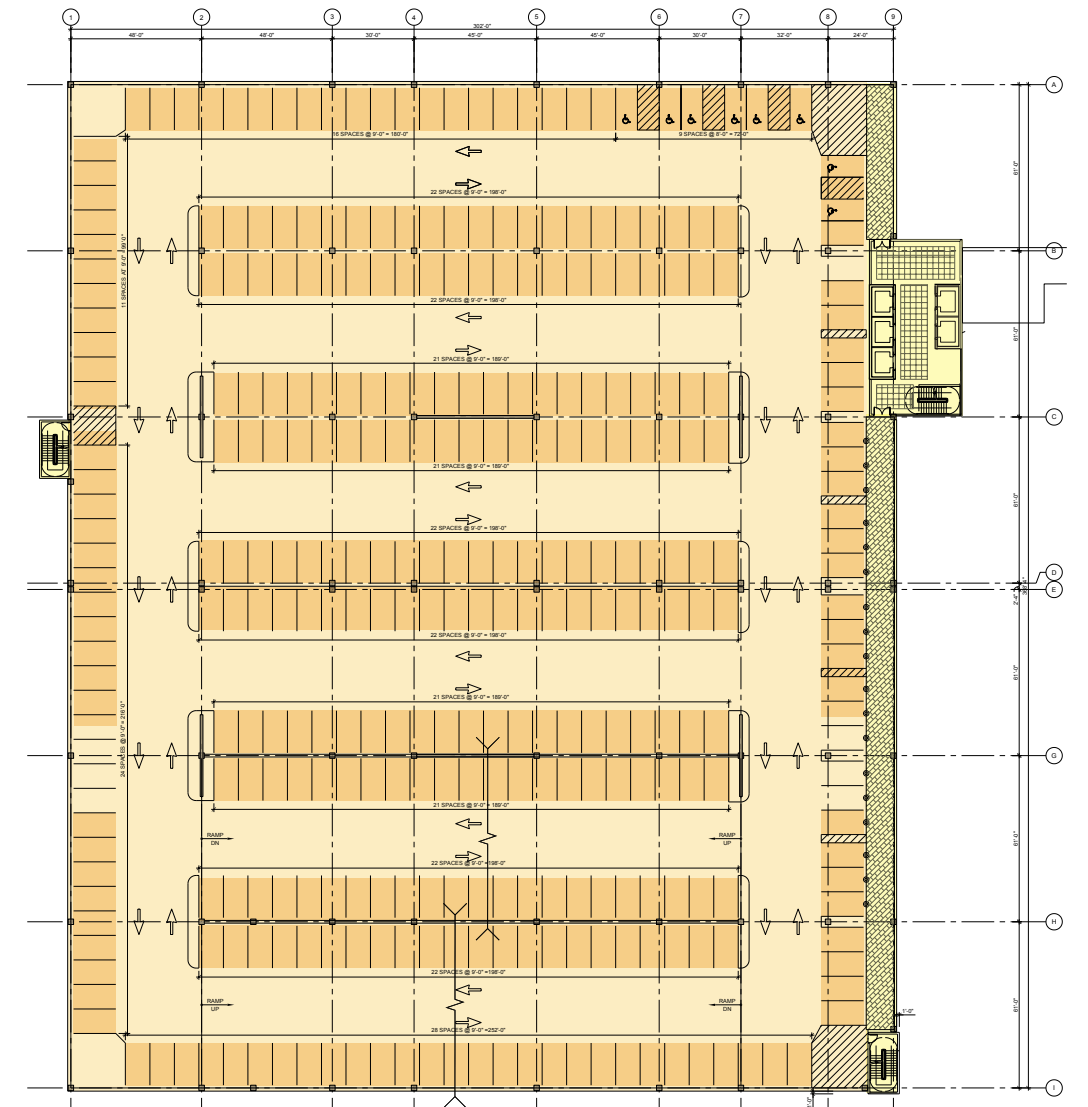


THIRD LEVEL PLAN

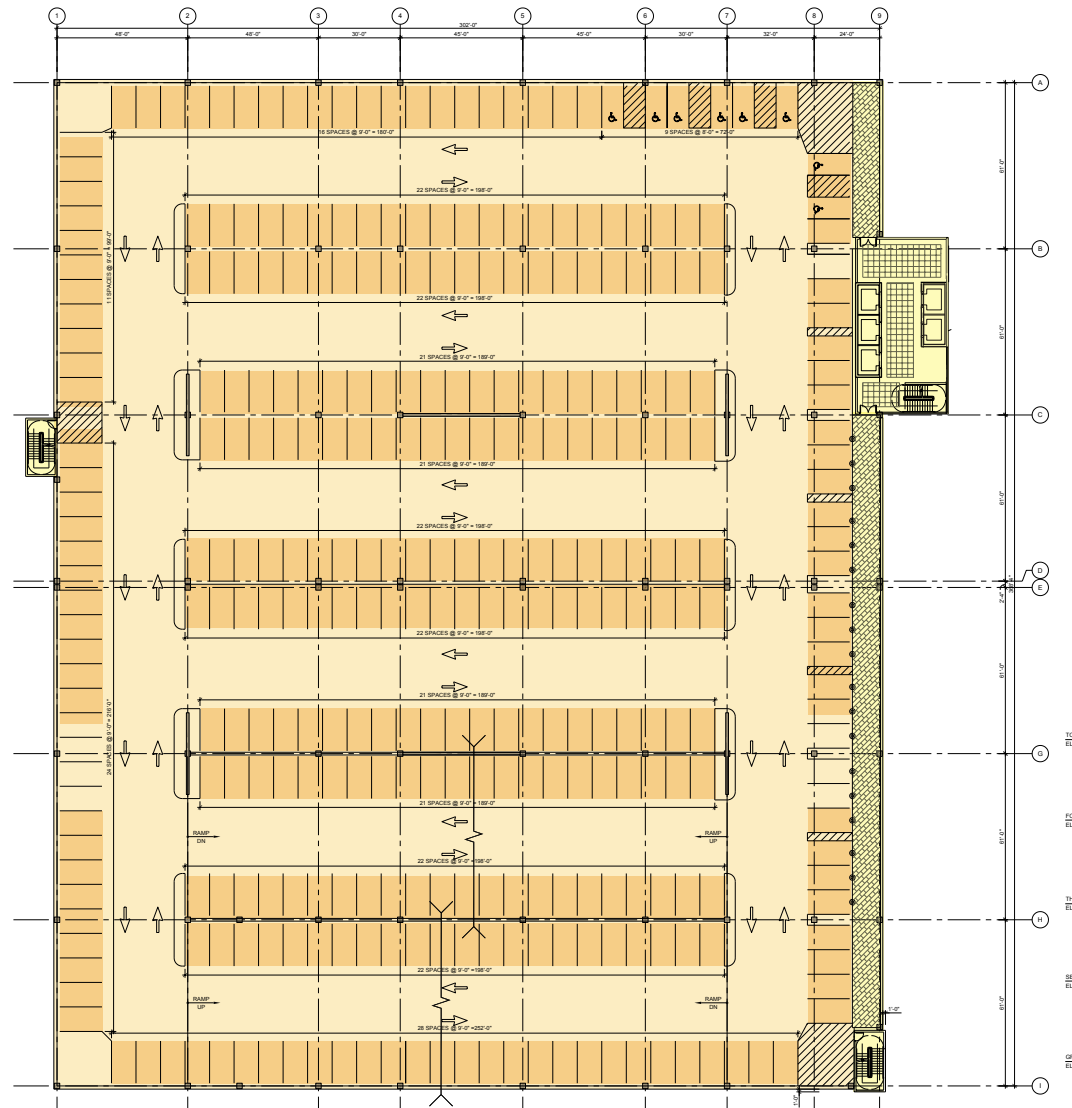



FOURTH LEVEL PLAN

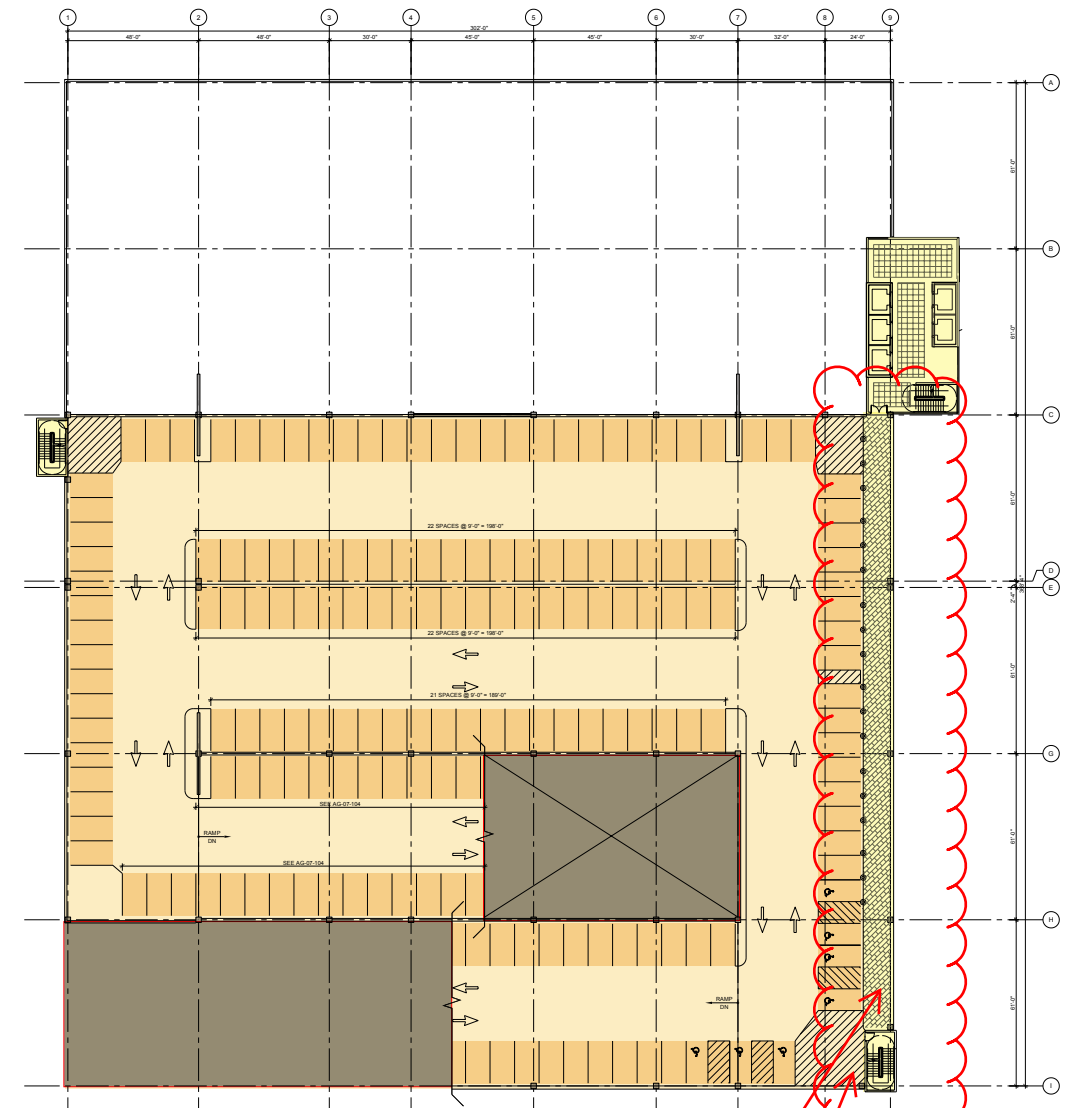


FIFTH LEVEL PLAN


PEDESTRIAN PATHWAY ADDED
TO CONNECT TO MAIN
ELEVATOR LOBBY ON THIS
FLOOR

ELEVATOR IN THIS AREA
REMOVED AS A CONNECTION
TO THE MAIN LOBBY NOW
EXISTS ON THIS LEVEL




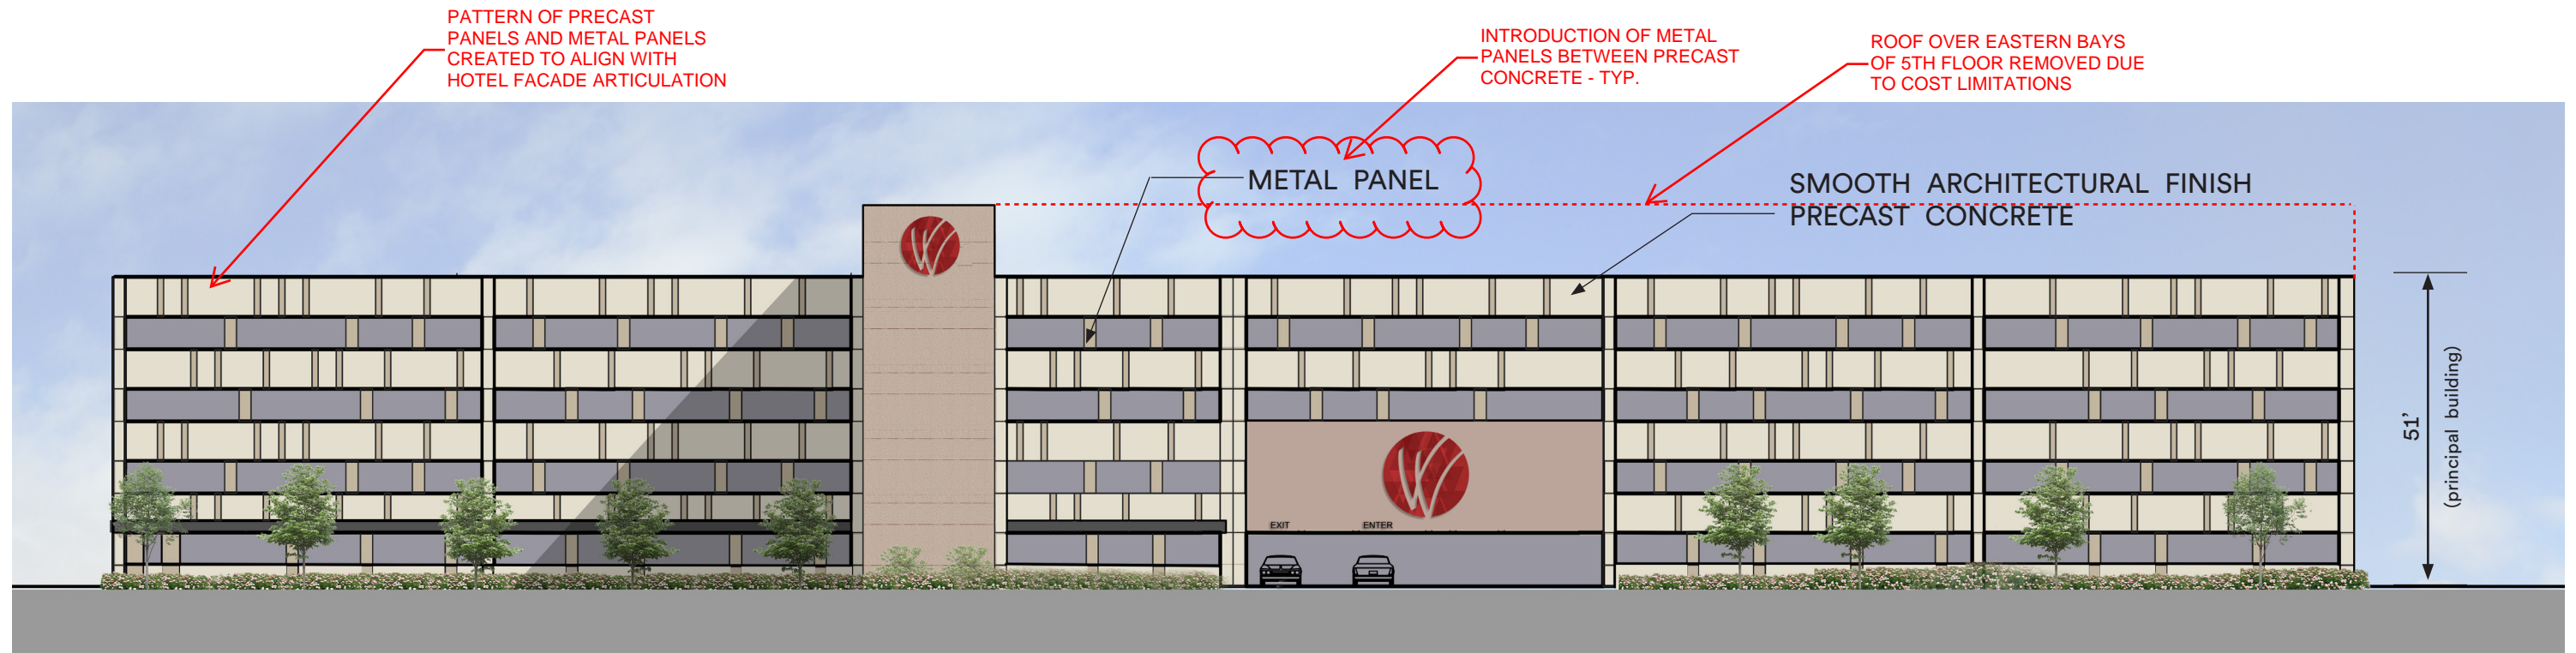


SOUTH ELEVATION

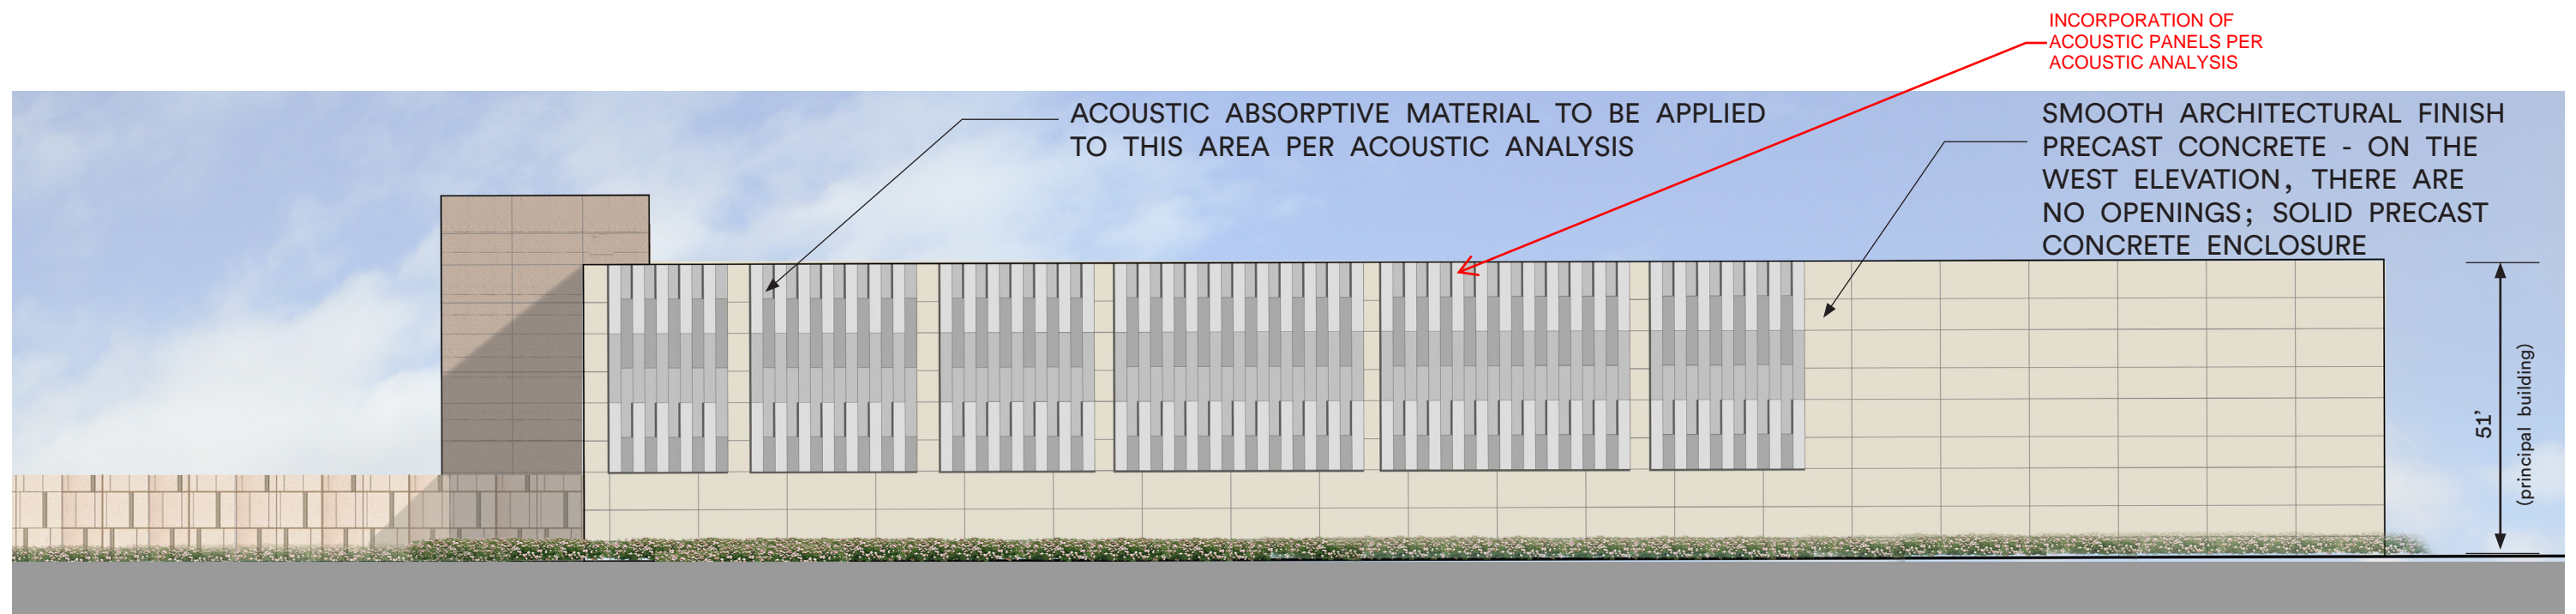

WEST ELEVATION

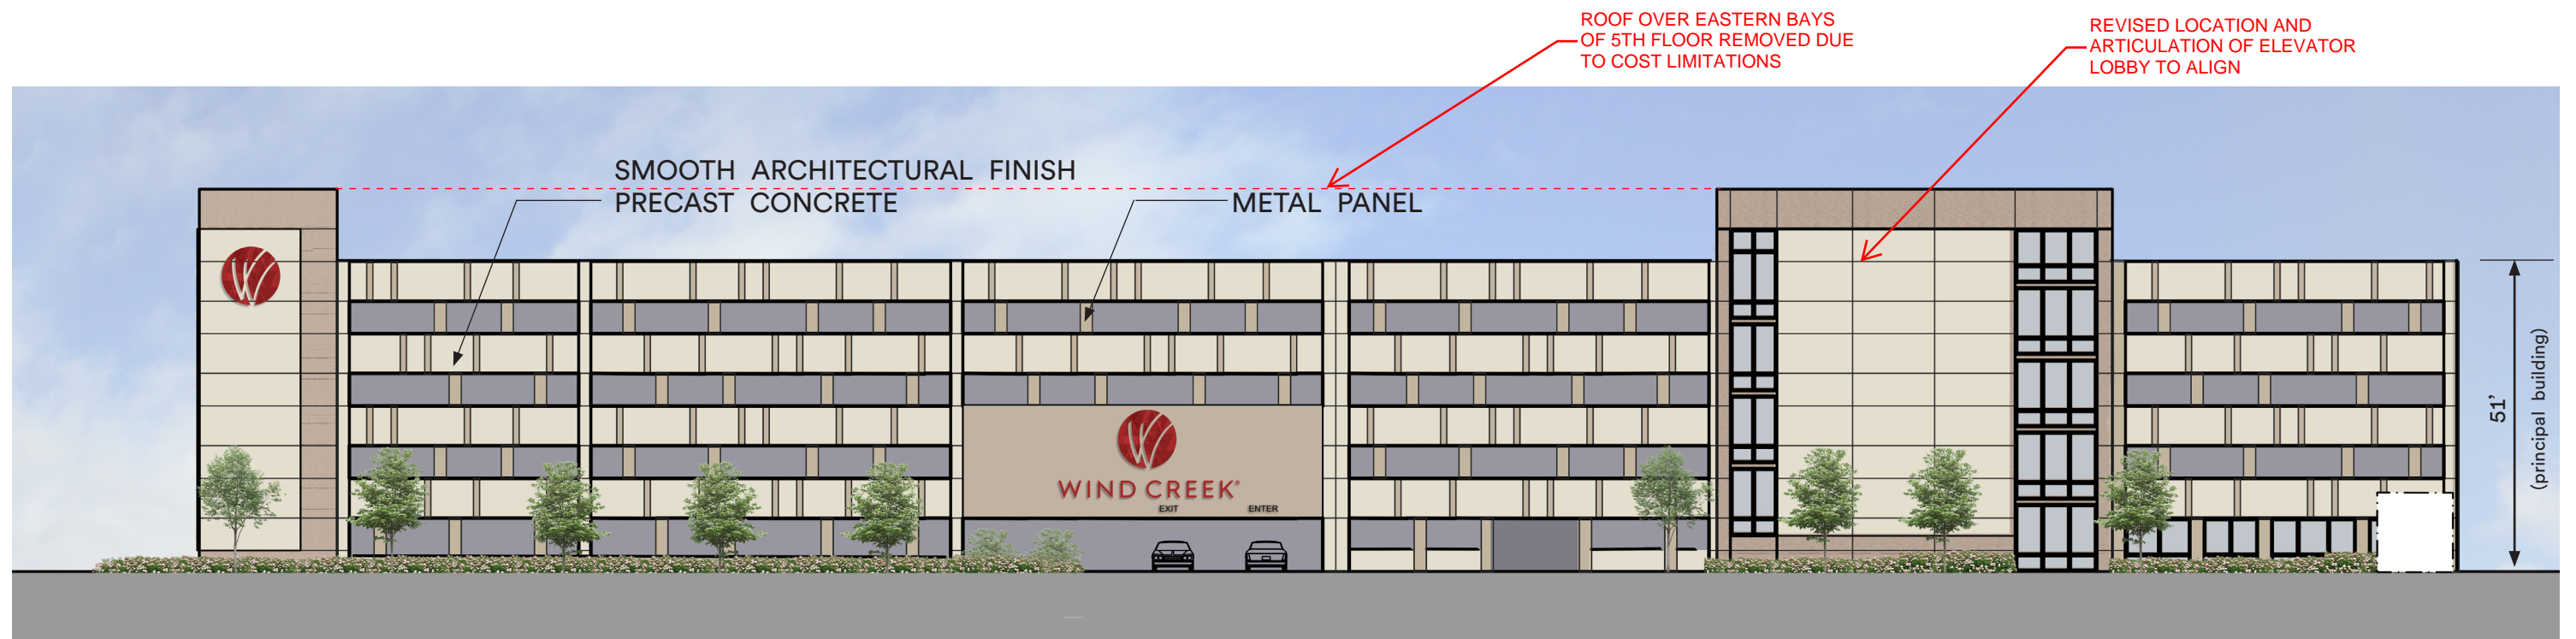

NORTH ELEVATION

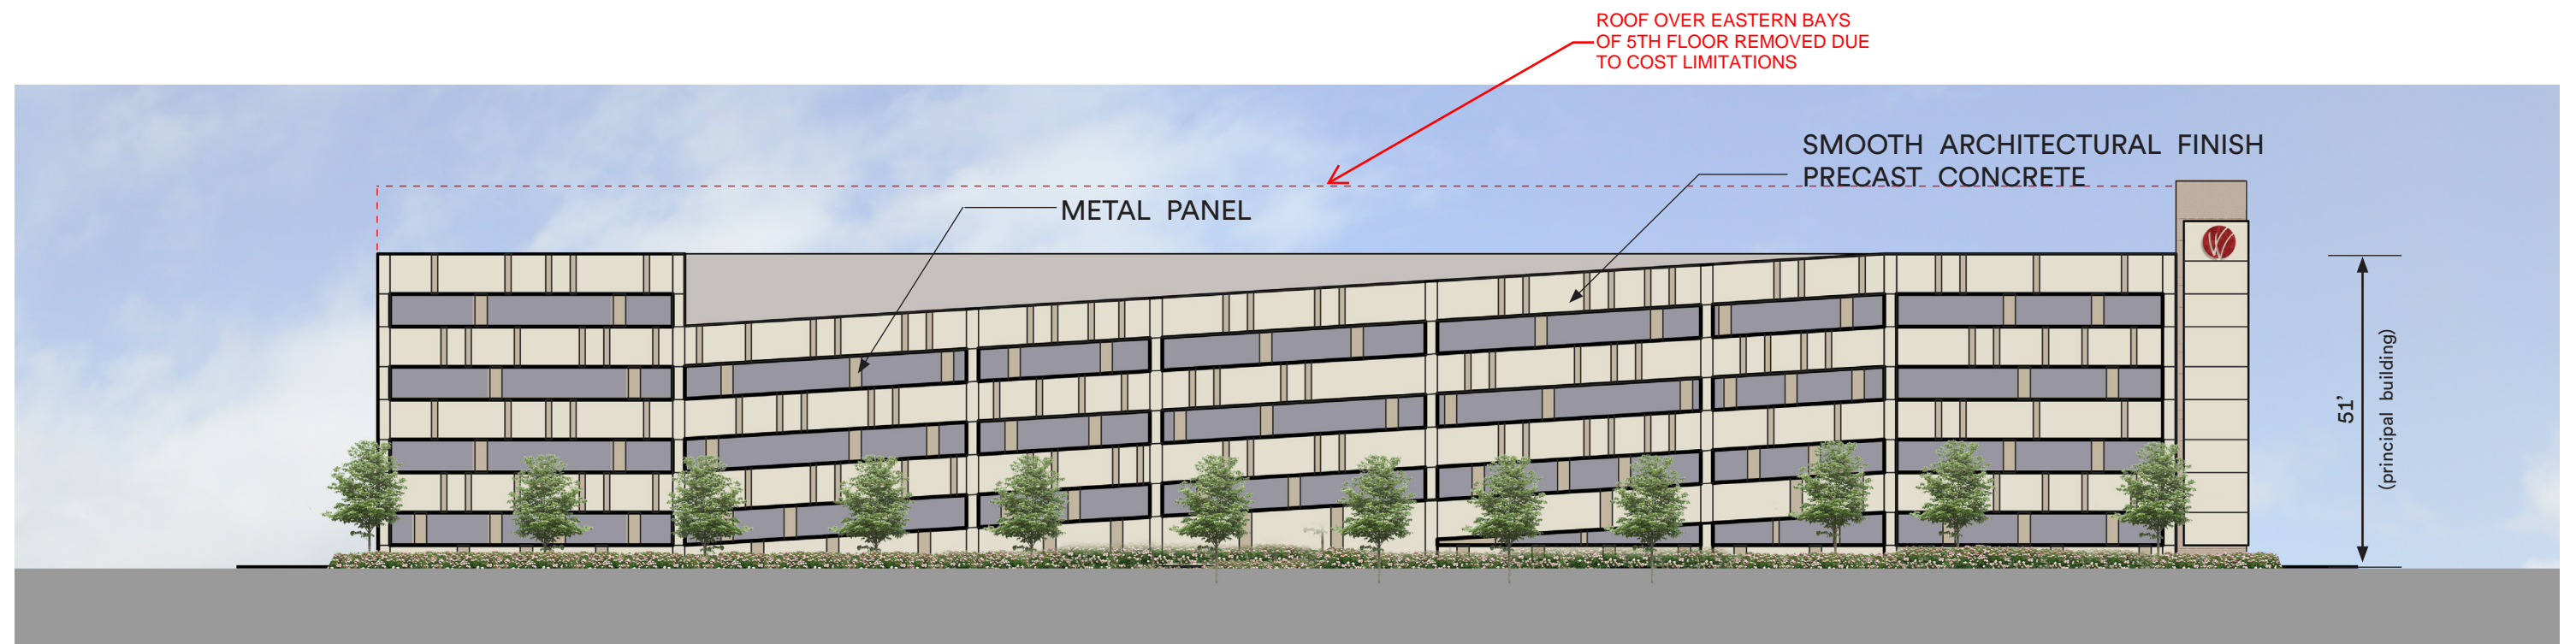

EAST ELEVATION



ELEVATION CONCEPT

WIND CREEK CASINO
PARKING GARAGE CONCEPT

EAST HAZEL CREST, ILLINOIS
HOMWOOD, ILLINOIS
06.20.2022