





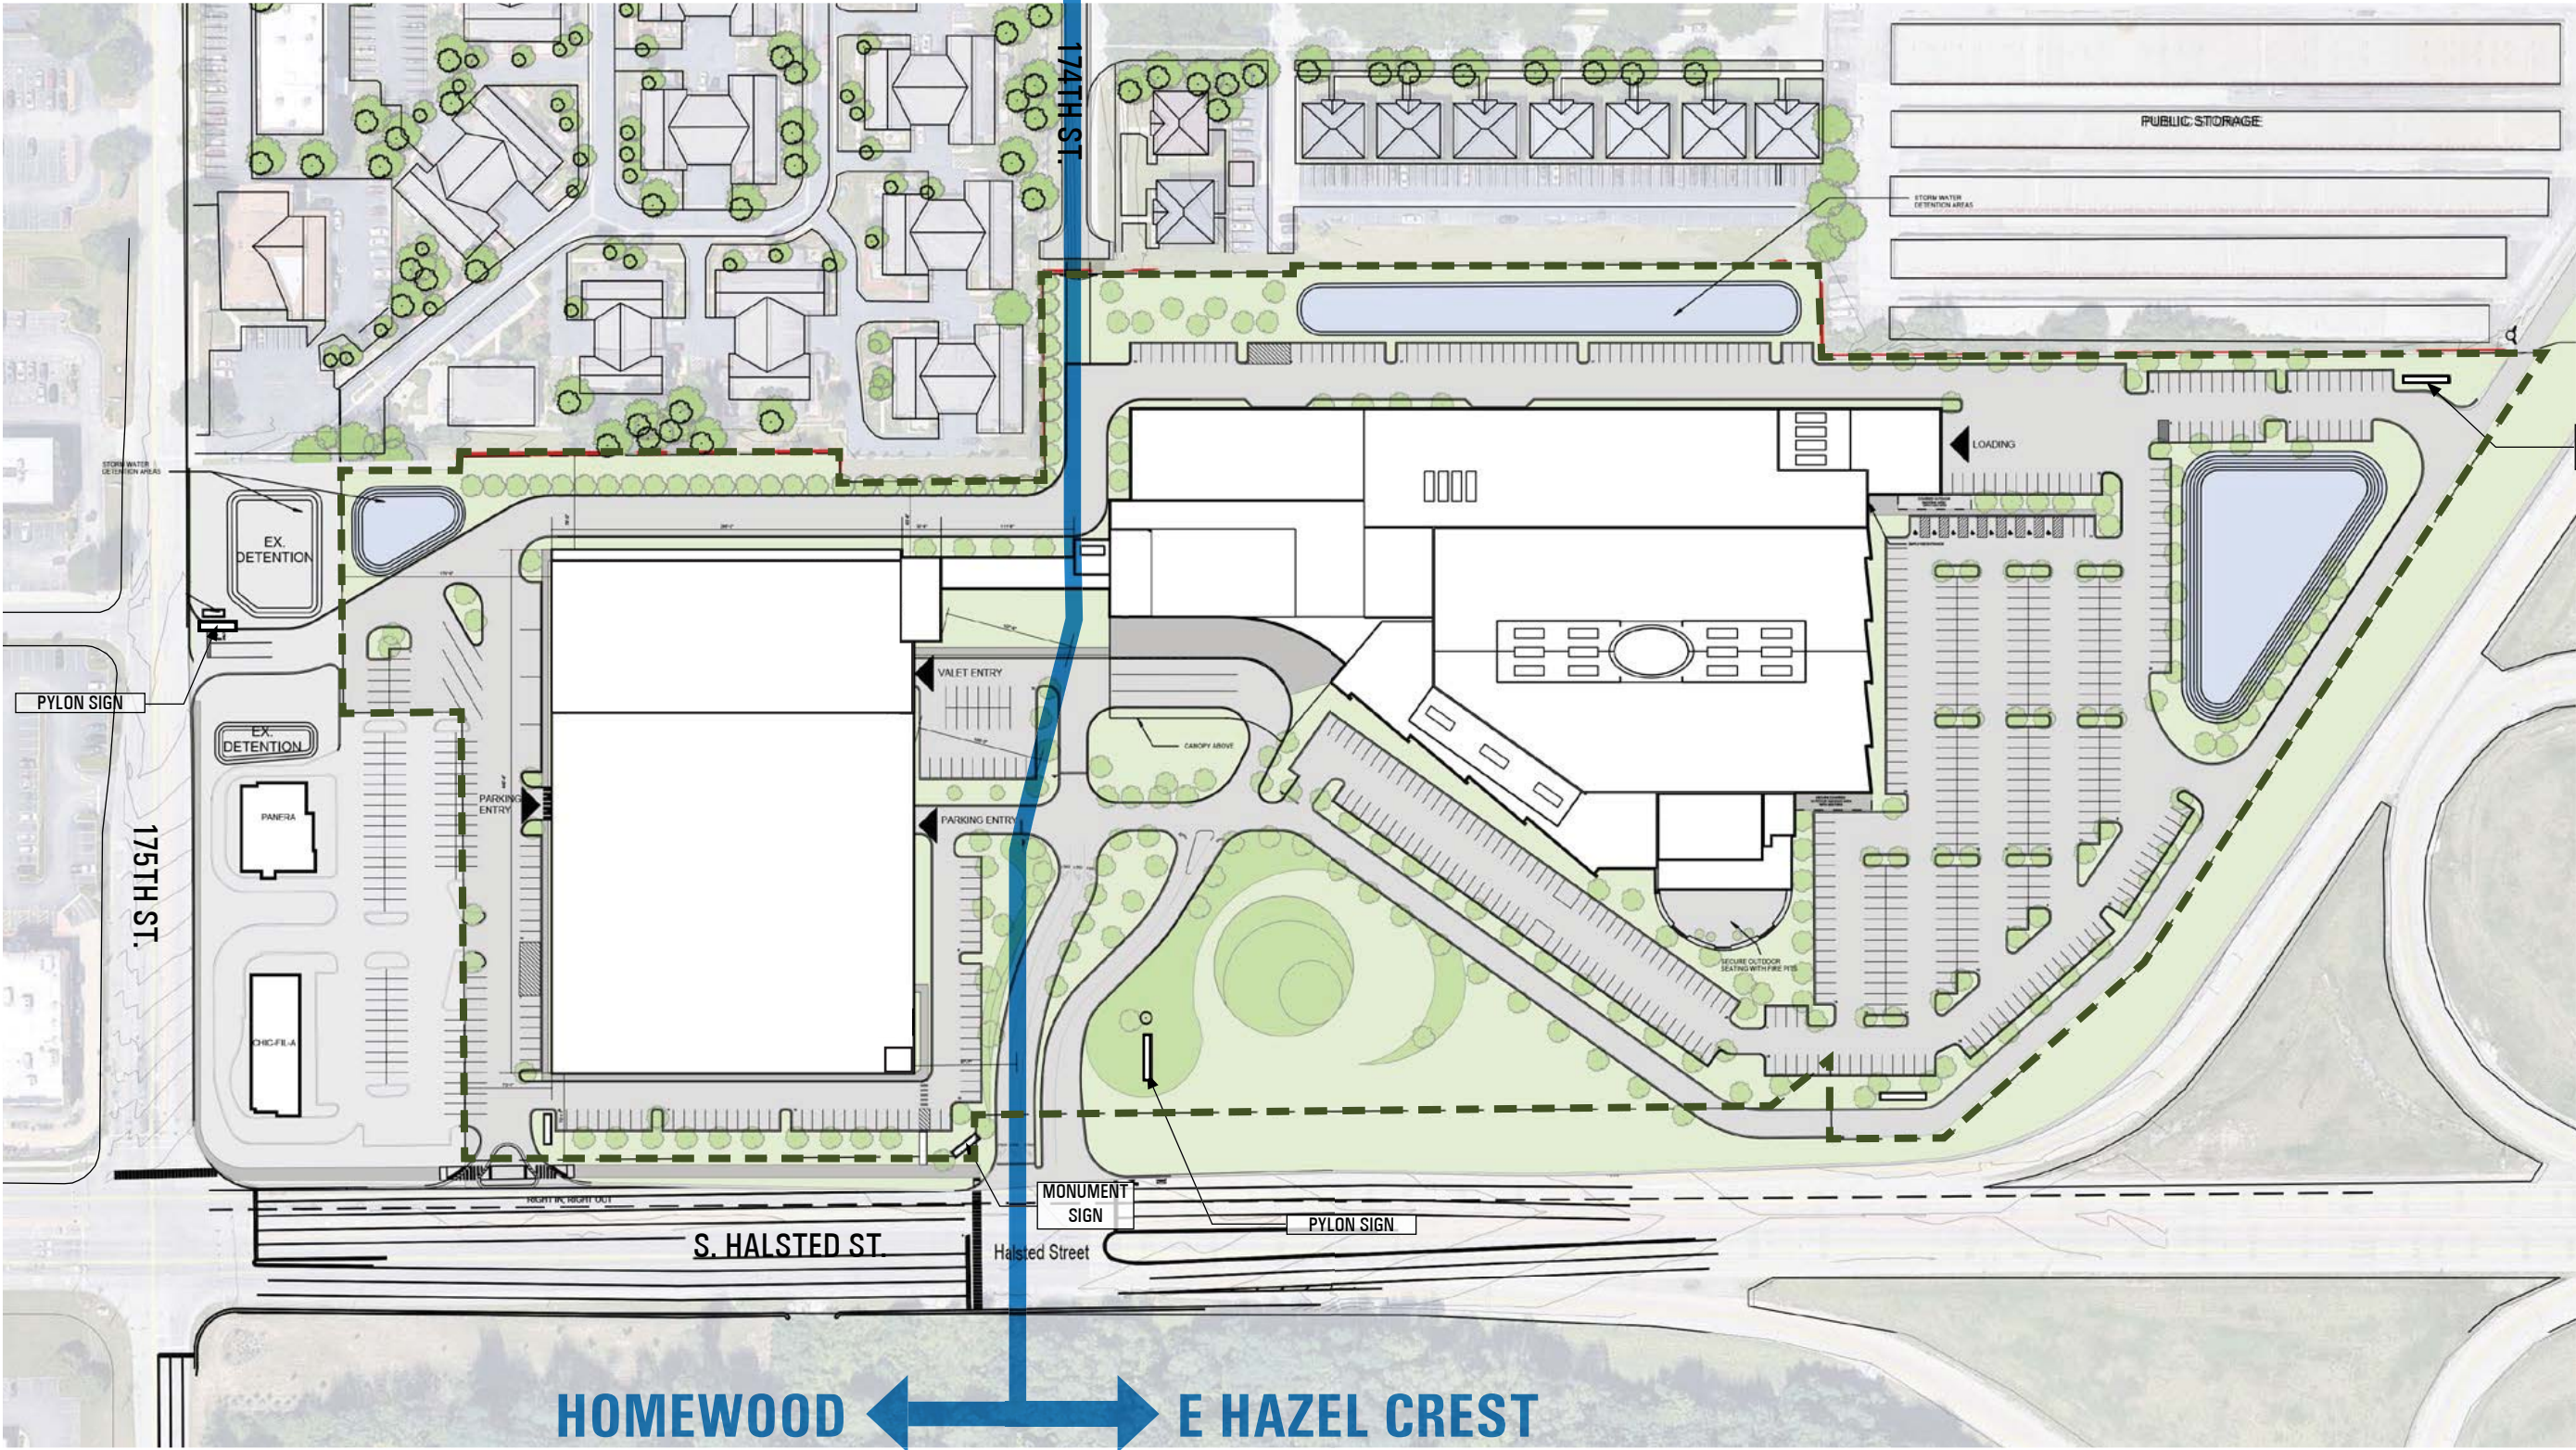

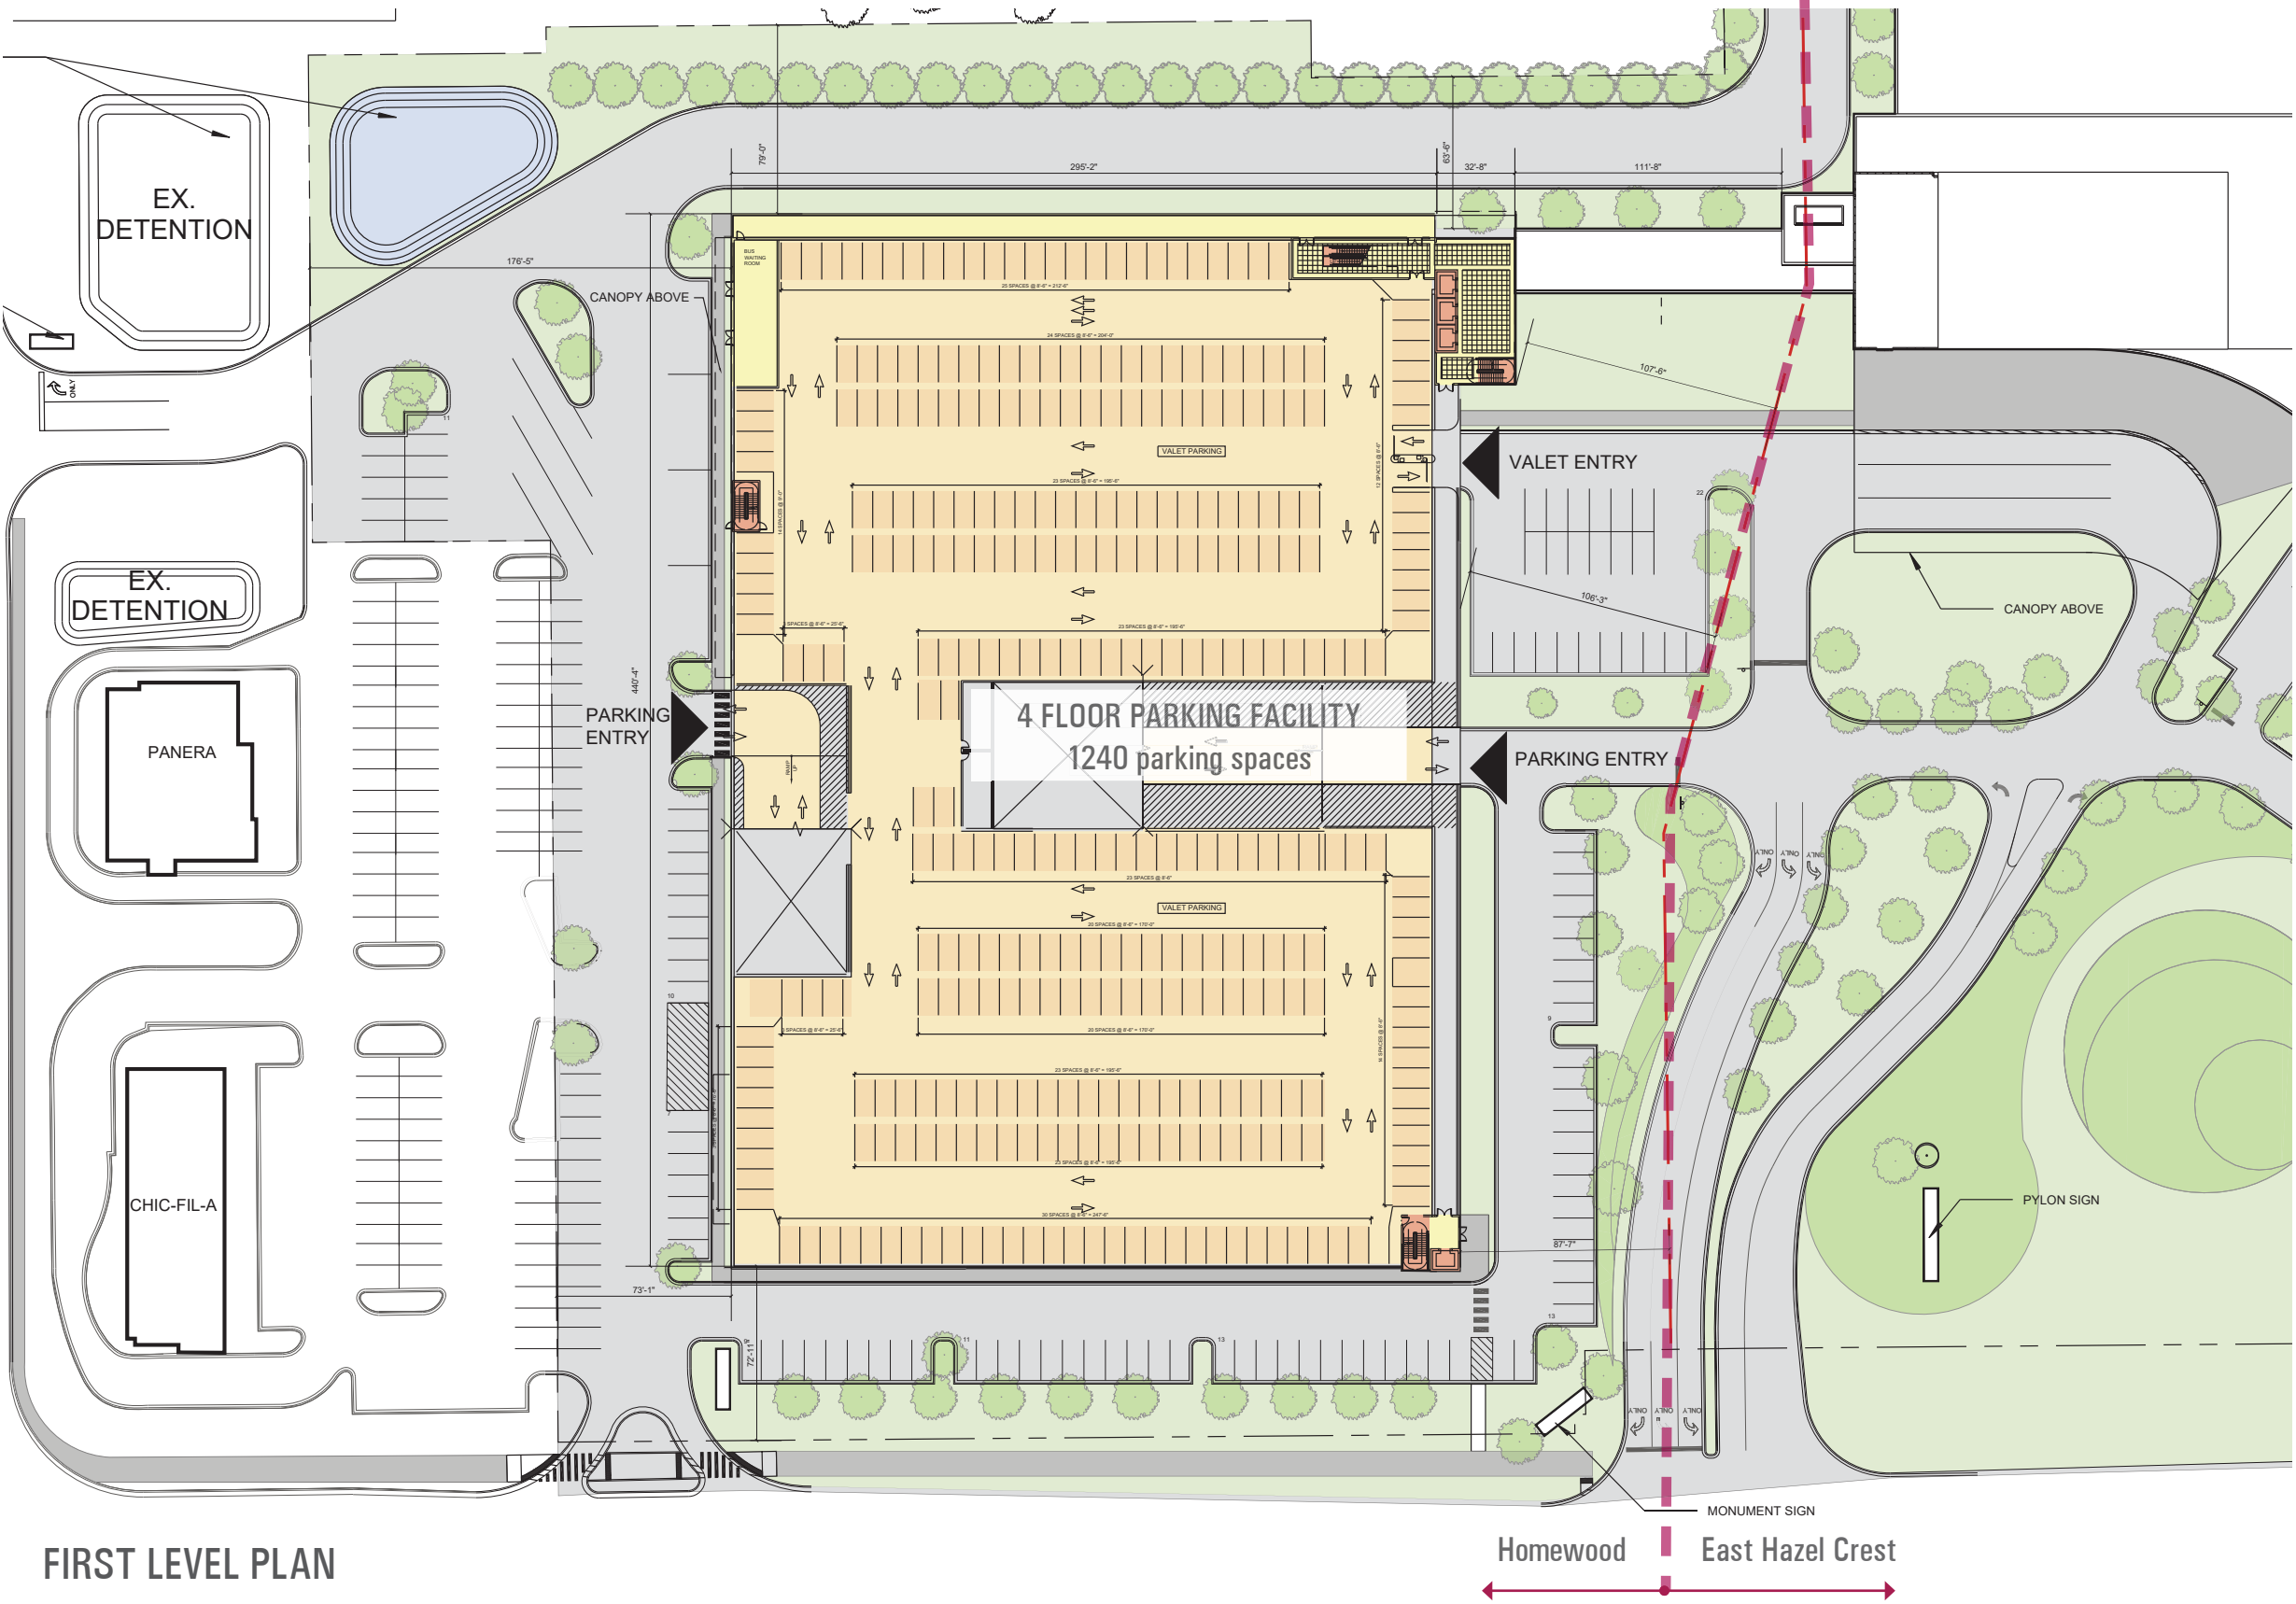

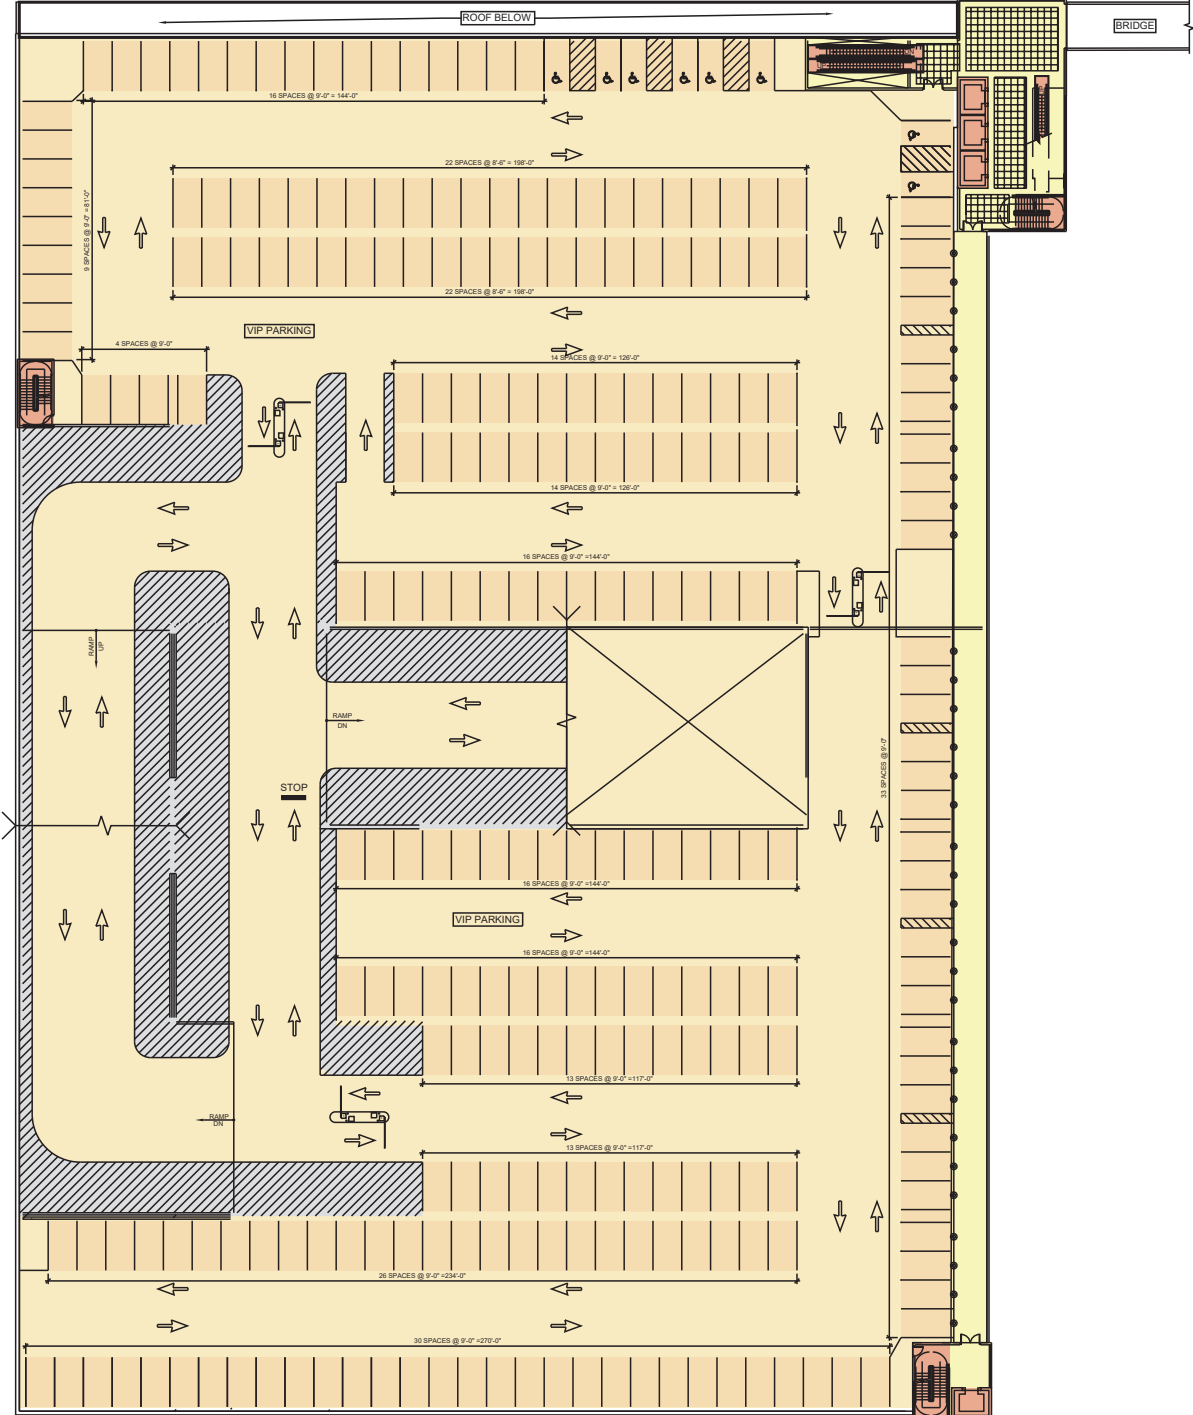


SECOND LEVEL PLAN

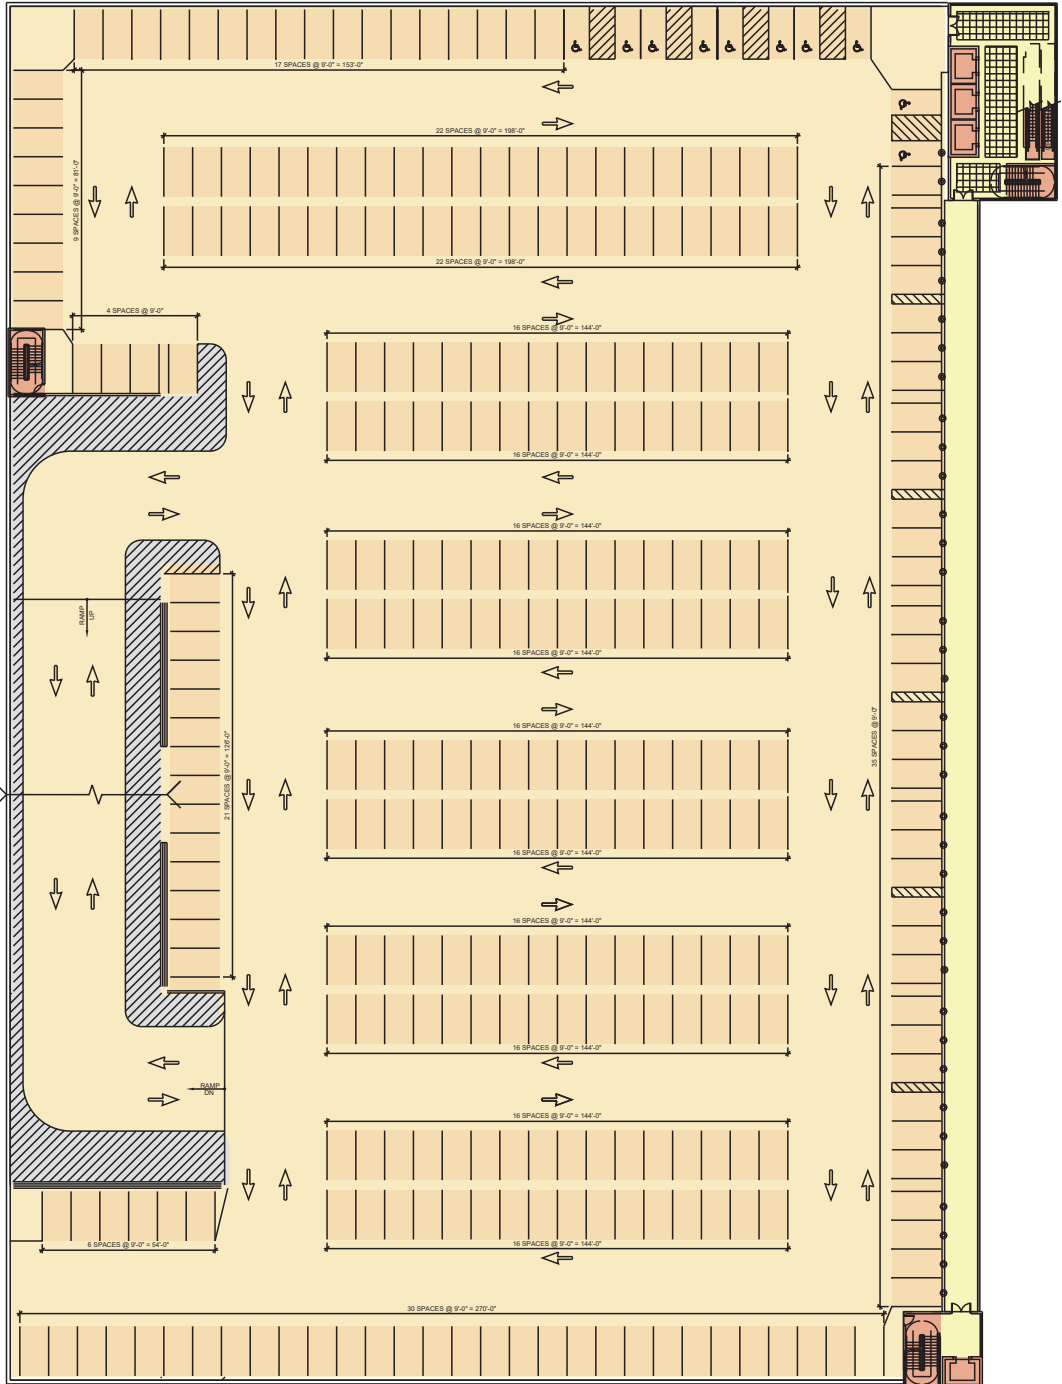


THIRD LEVEL PLAN

1"=60' ⊙N

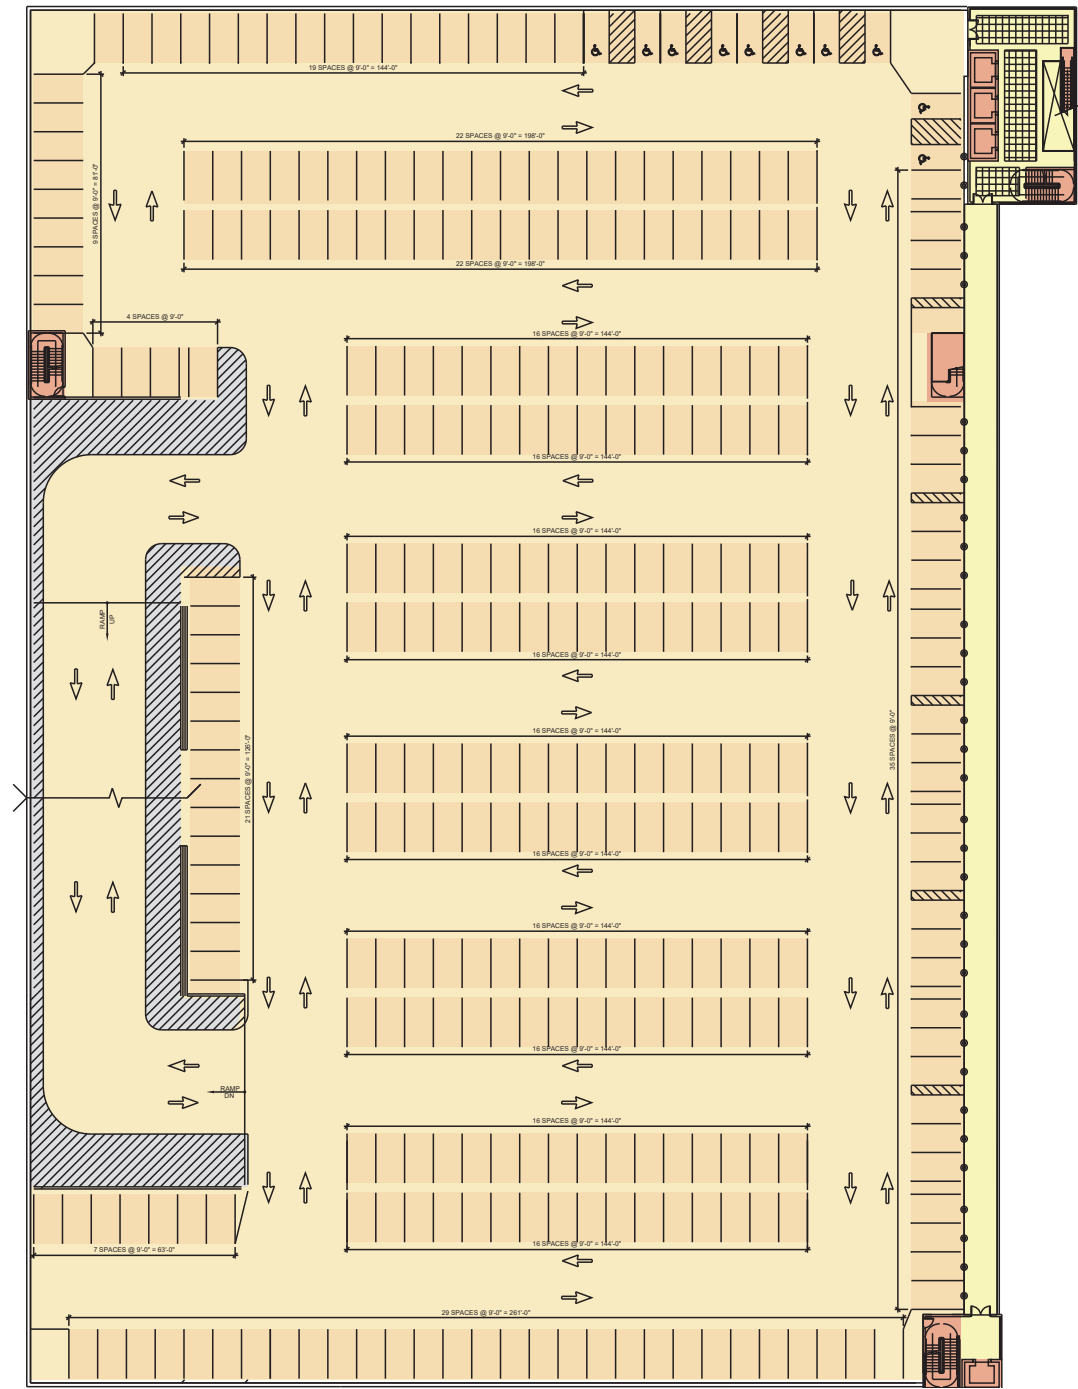

FOURTH LEVEL PLAN

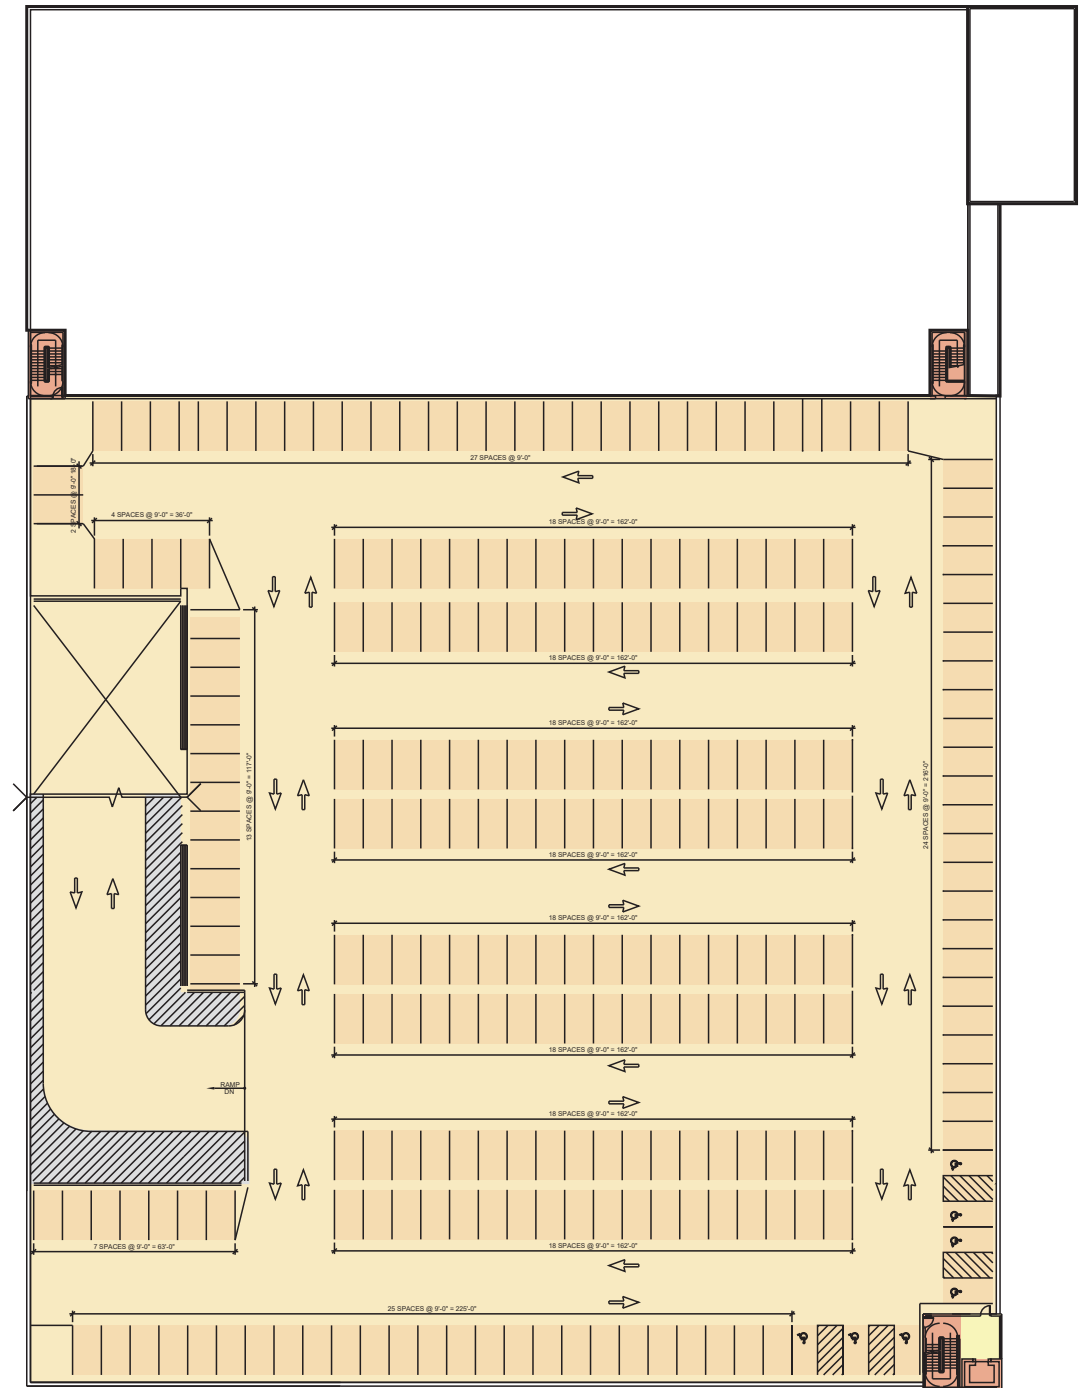


FIFTH LEVEL PLAN

1" = 60'



SOUTH ELEVATION

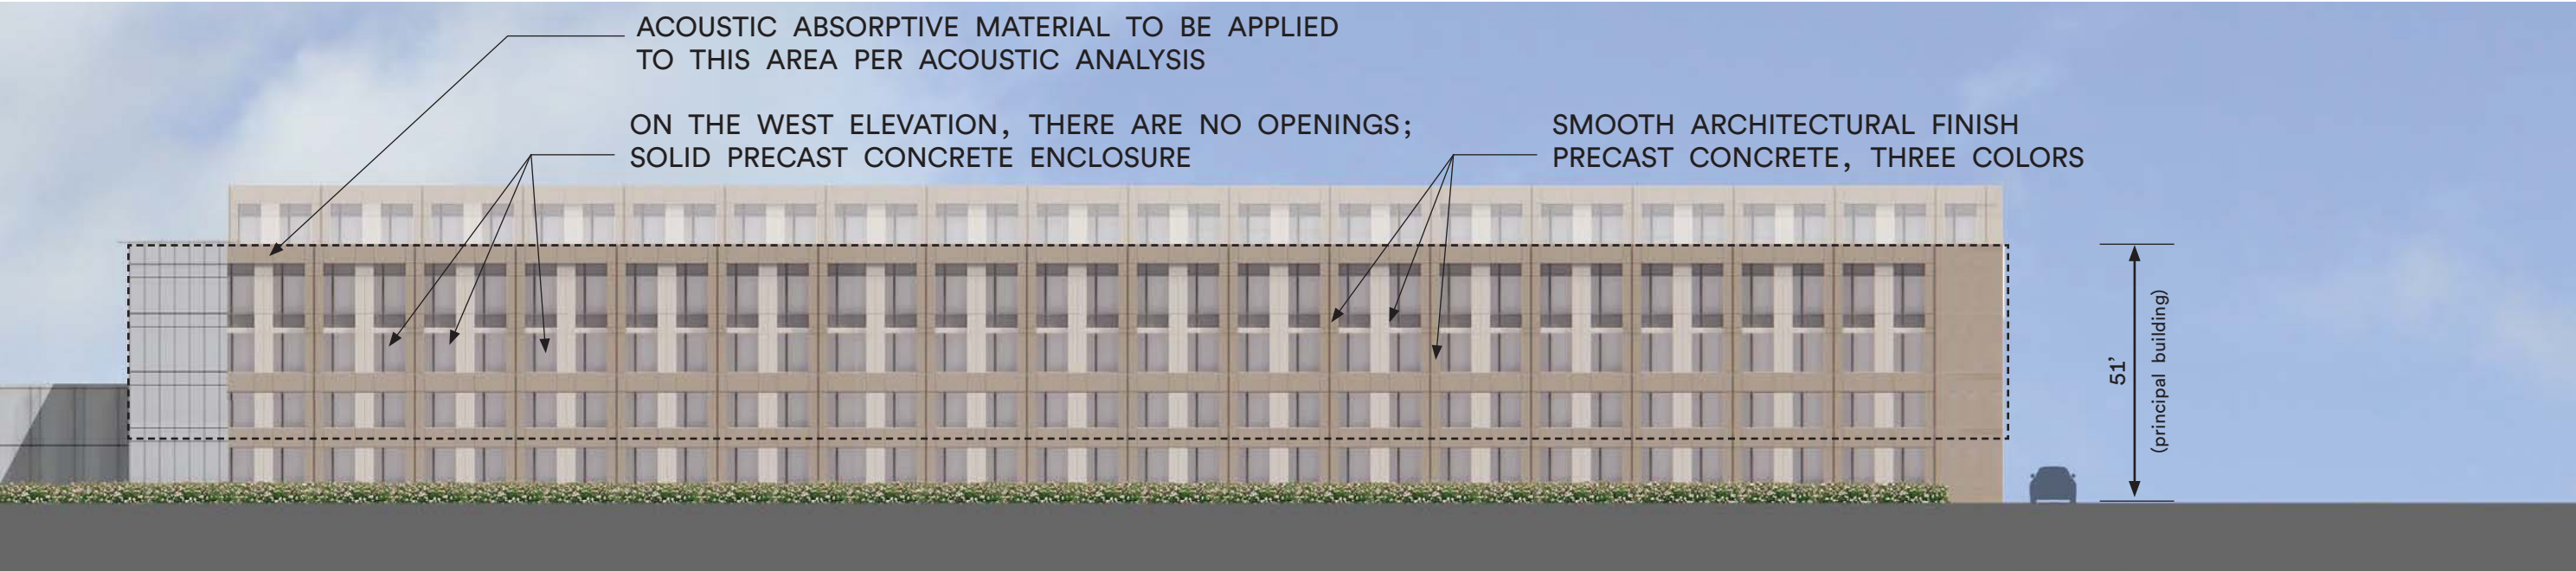

WEST ELEVATION



NORTH ELEVATION



EAST ELEVATION