



SITE PLAN

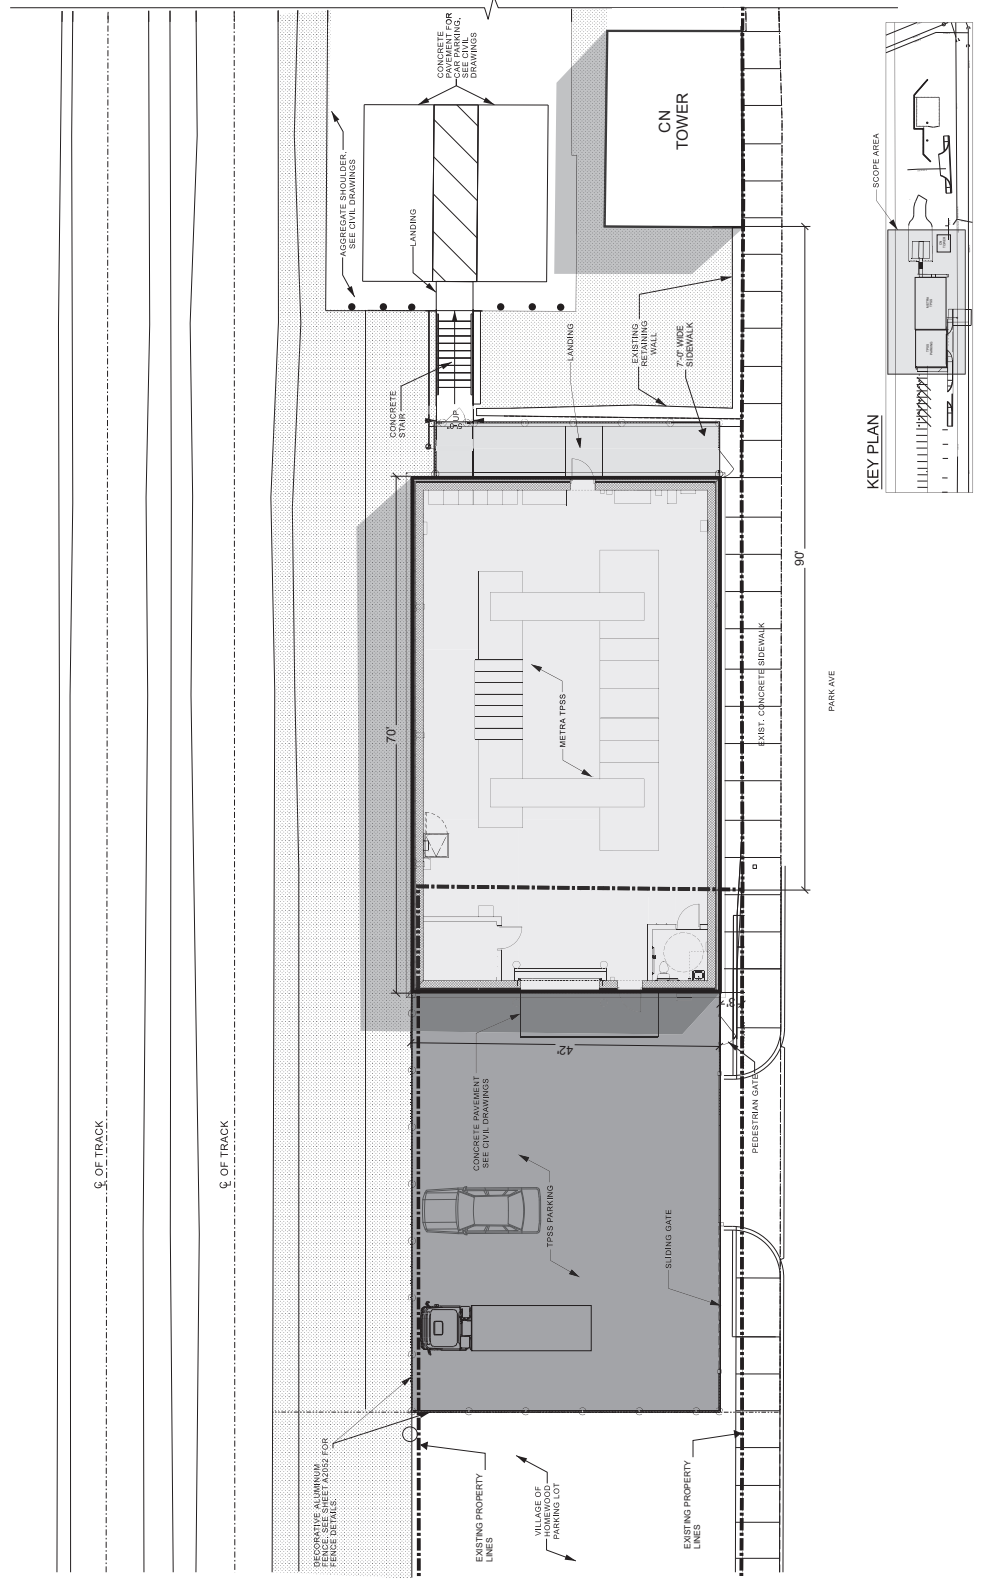

SITE PLAN I COMED

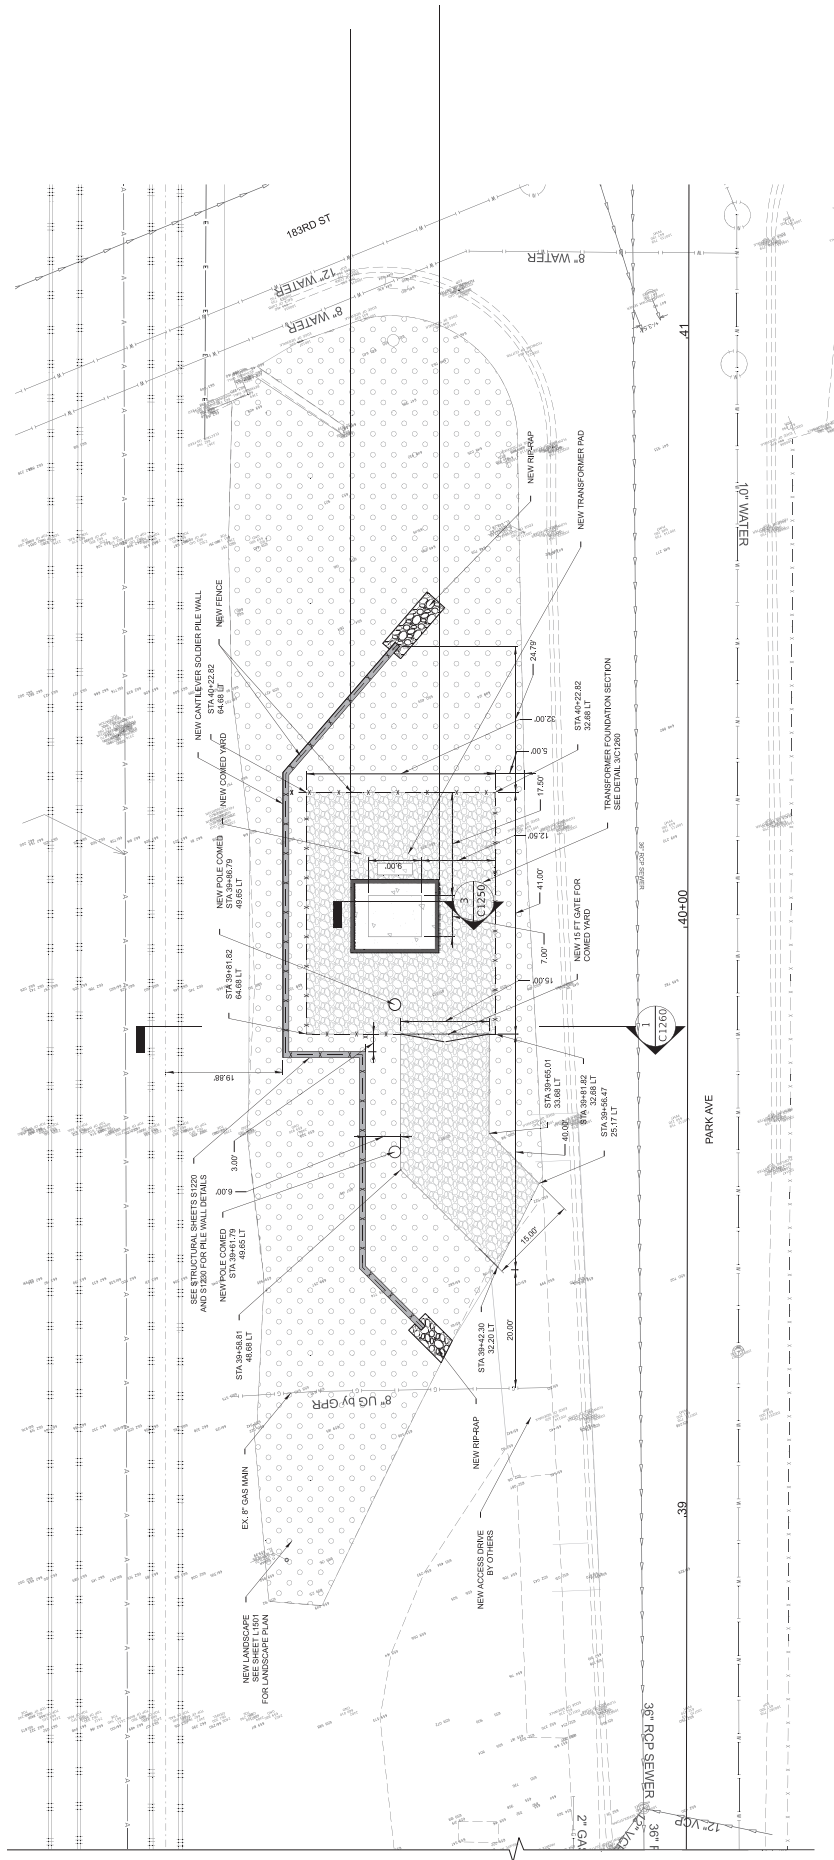

SITE PLAN LEGEND

- EX. TELEPHONE
- EX. FIBER OPTIC
- EX. UTILITY POLE
- EX. AERIAL LINES
- EX. ELECTRIC LINE
- EX. TRAFFIC SIGNAL STRUCTURE
- EX. STREET LIGHT
- EX. MANHOLE (SEWER, WATER, ELECTRIC)
- EX. COMBINED SEWER
- EX. CATCH BASIN
- EX. STORM SEWER
- EX. BUFFALO BOX
- EX. FIRE HYDRANT
- EX. WATER MAIN
- EX. GAS VALVE
- EX. GAS MAIN
- EX. FENCE LINE
- EX. GUARD RAIL
- EX. SIGN
- EX. VEGETATION/TREE
- EX. SIDEWALK
- EX. CURB AND GUTTER
- NEW GRAVEL
- NEW LANDSCAPE
SEE SHEET L1501 FOR LANDSCAPE PLAN
- NEW CONCRETE PAD
- NEW RETAINING WALL
- NEW FENCE

KEY PLAN

