



NOTES:

1. PANELS TO BE INSTALLED AT THE CENTERLINE OF MONOLITH, INSTALLED OUTWARD AND MITER CUT EACH END IN FIELD.
2. EACH PANEL (A AND B) CONSISTS OF 3 UNIQUE ROWS (1, 2, AND 3).
3. PANELS SHOULD REPEAT A, B, A, B, ETC. UNTIL DESIRED WIDTH IS MET.

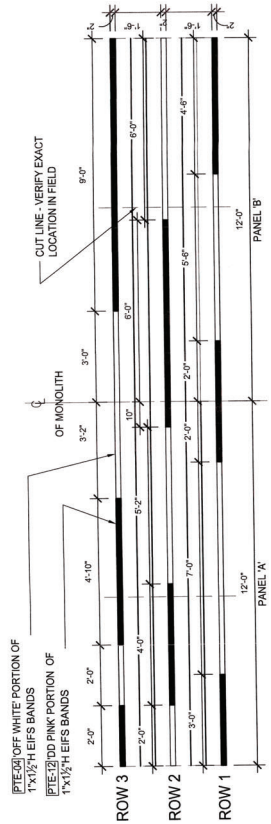

3 ENLARGED DETAIL OF 2"x1 1/2" EXTRUDED MTL. CHANNELS
1/2" x 1'-0"

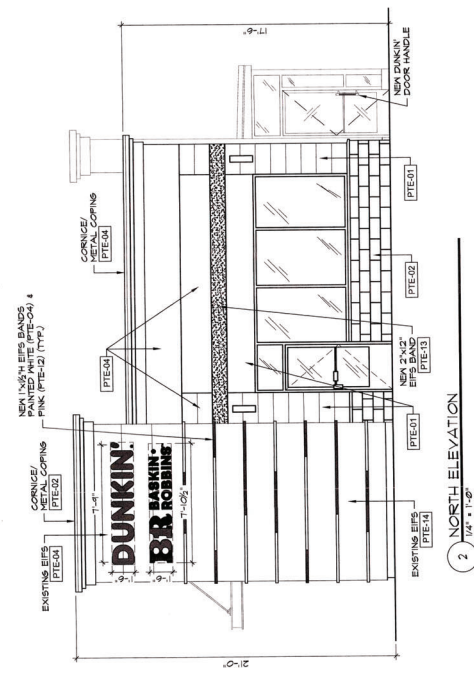


2 NORTH ELEVATION
1/4" = 1'-0"

[illegible]

EXTERIOR PAINT FINISH SCHEDULE

[illegible]

NOTES:

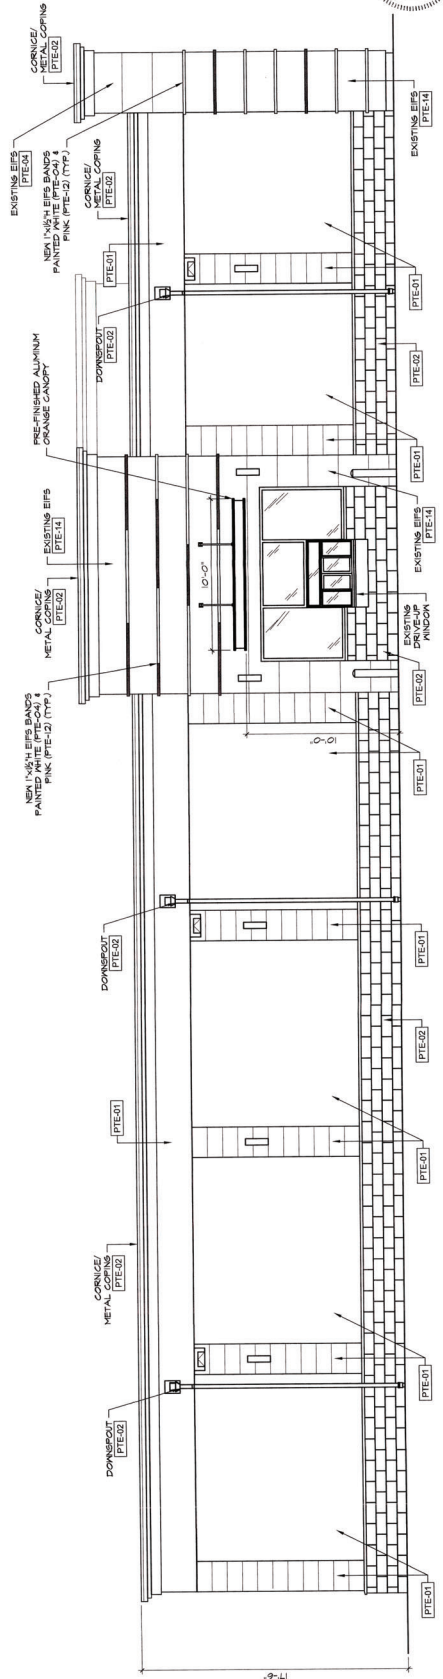

1 EAST ELEVATION
1/4" = 1'-0"

